



THE HOLLOWAY

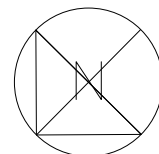


EXISTING

 



KVB ARCHITECTS
K V B Architects Ltd
 Chartered Architects
 9 High Street
 Tring, Herts
 HP23 5AH
 Tel: +44 (0)1442 824691
 Email: greg@kvbarchitects.co.uk
 www.kvbarchitects.co.uk

CLIENT Mr & Mrs Valentine
PROJECT Treasures, Drayton Beauchamp, Buckinghamshire, HP22 5LS
TITLE Existing Site Plan

SCALE 1:200 @ A3	DATE 15.02.22
DRAWN OE	CHECKED GB
DRAWING NO.	301
JOB NO. 2019KEjV/gb	REVISION _

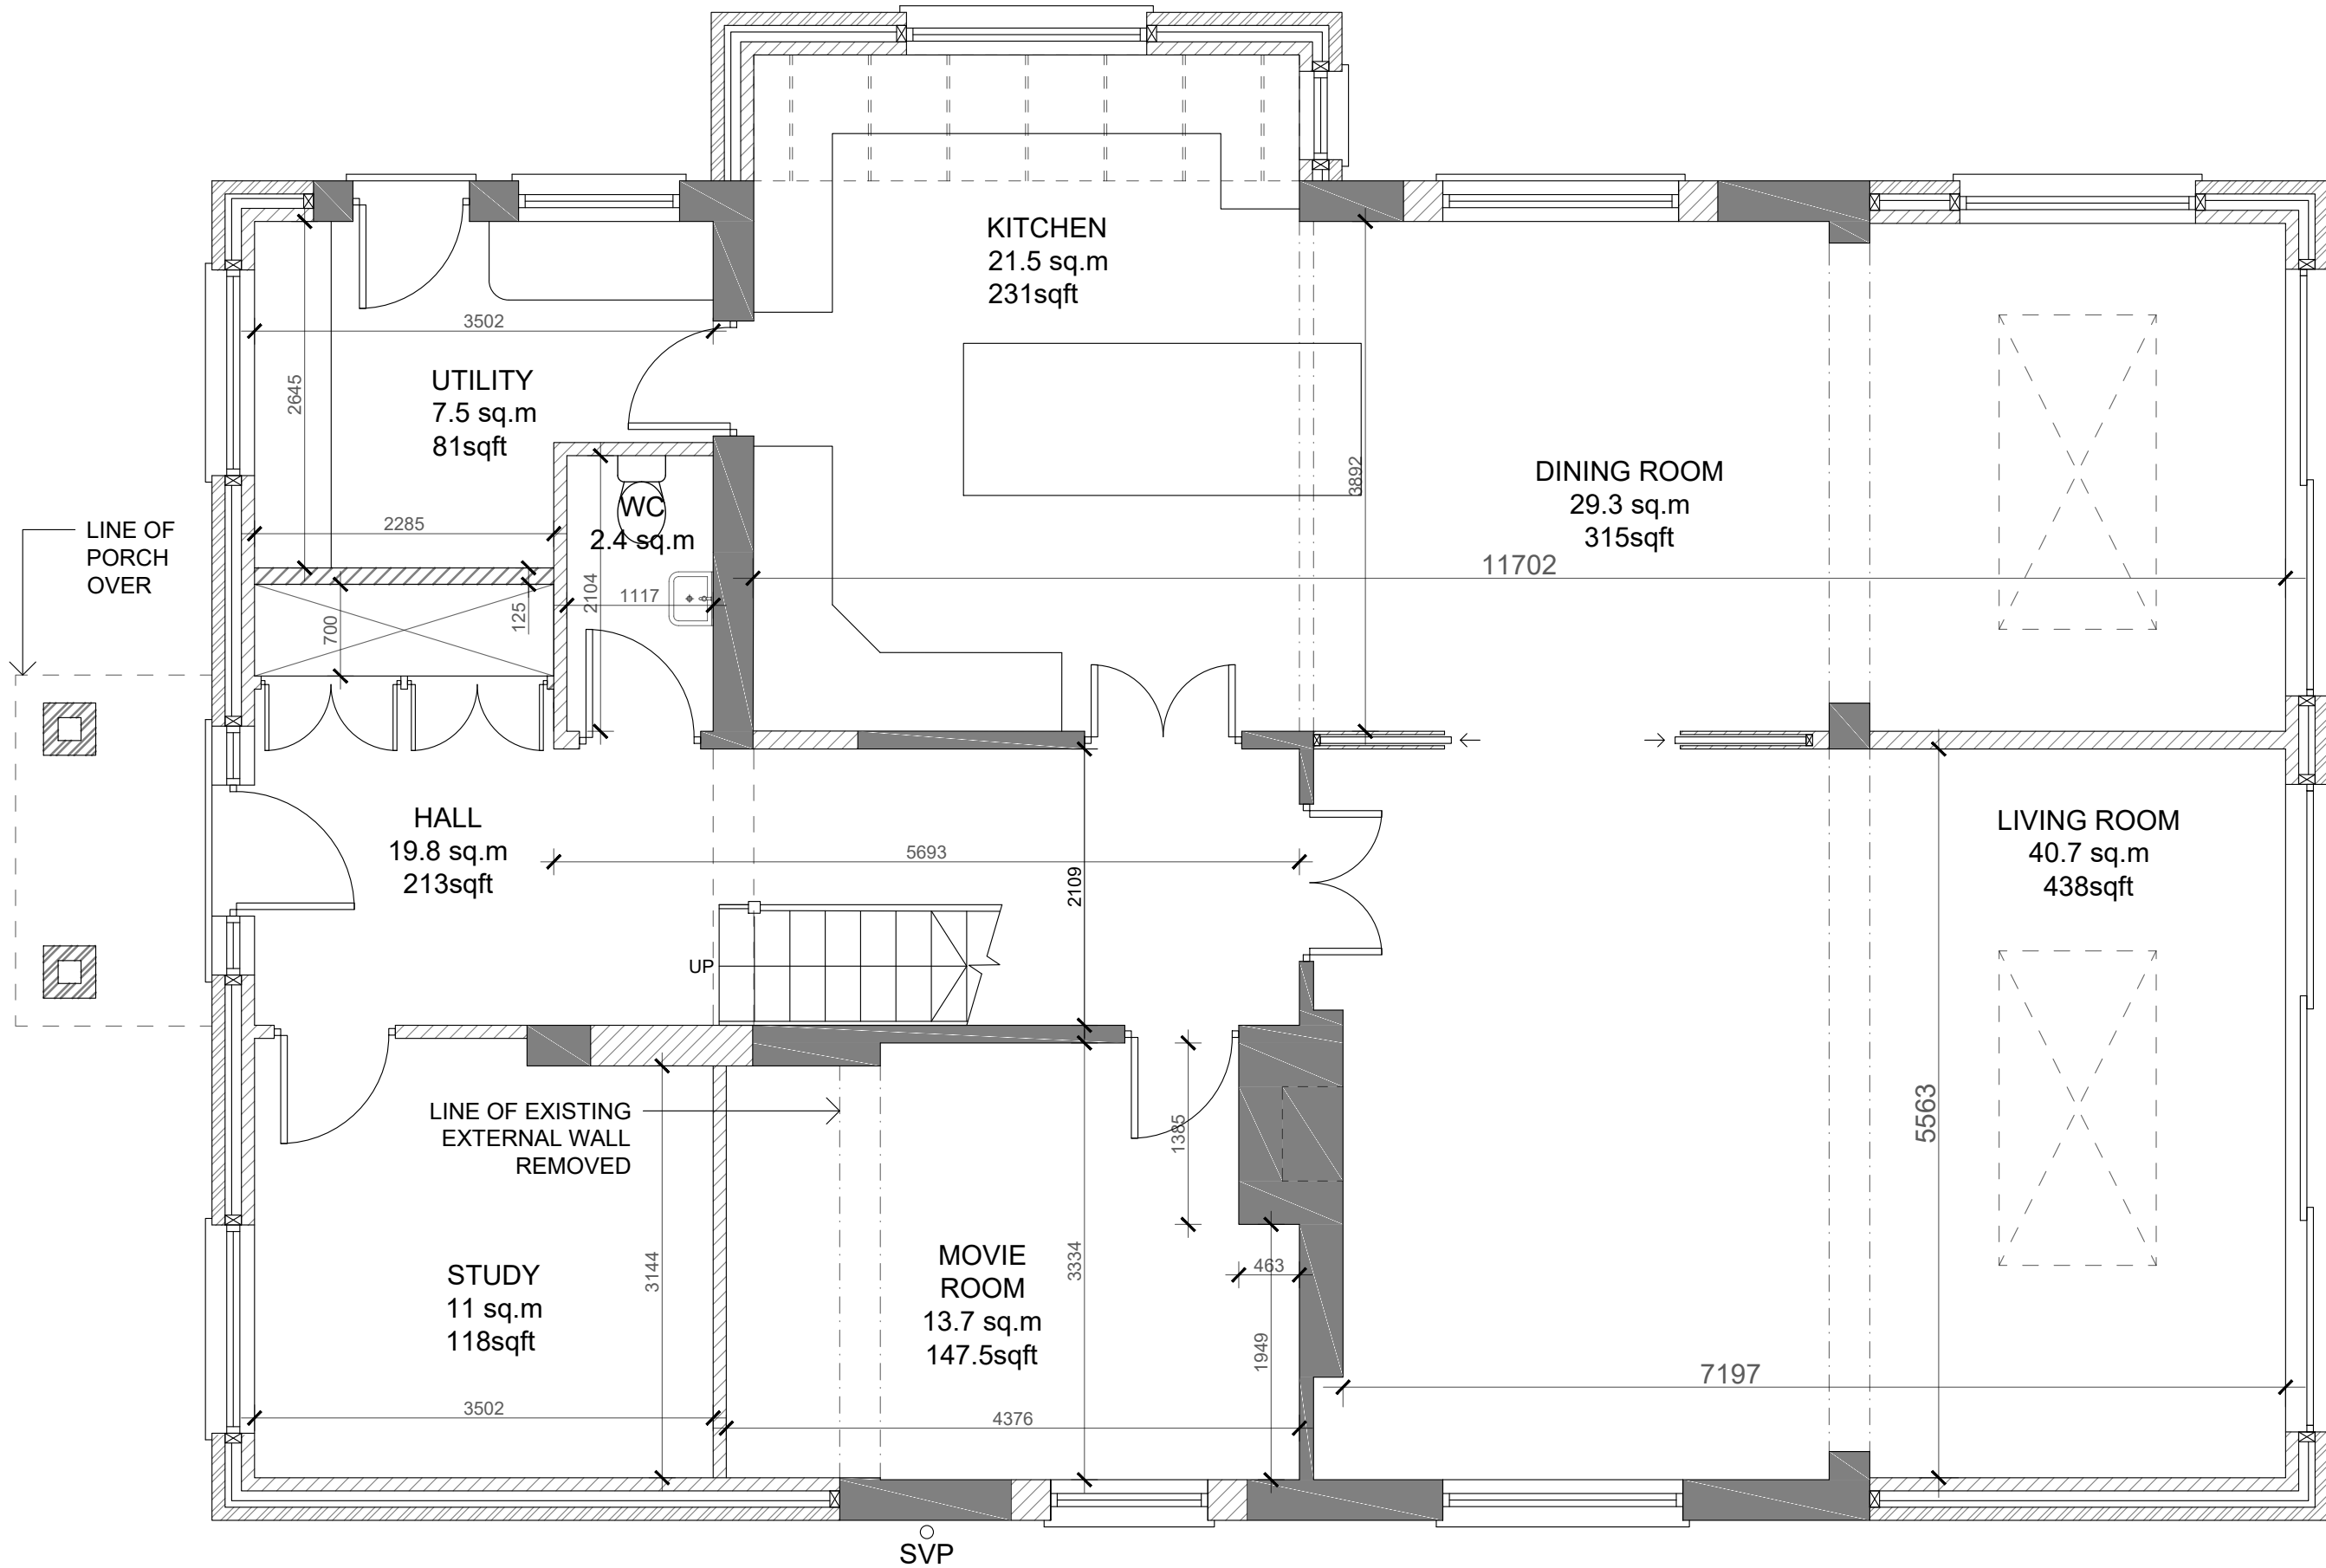


EXISTING GROUND FLOOR PLAN

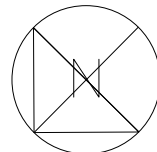 



K V B ARCHITECTS
K V B Architects Ltd
 Chartered Architects
 9 High Street
 Tring, Herts
 HP23 5AH
 Tel: +44 (0)1442 824691
 Email: greg@kvbarchitects.co.uk
 www.kvbarchitects.co.uk

CLIENT
Mr & Mrs Valentine
 PROJECT
**Treasures, Drayton Beauchamp,
 Buckinghamshire, HP22 5LS**
 TITLE
Existing Ground Floor

SCALE 1:50 @ A3	DATE 15.02.22
DRAWN OE	CHECKED GB
DRAWING NO.	302
JOB NO. 2019KEjV/gb	REVISION _

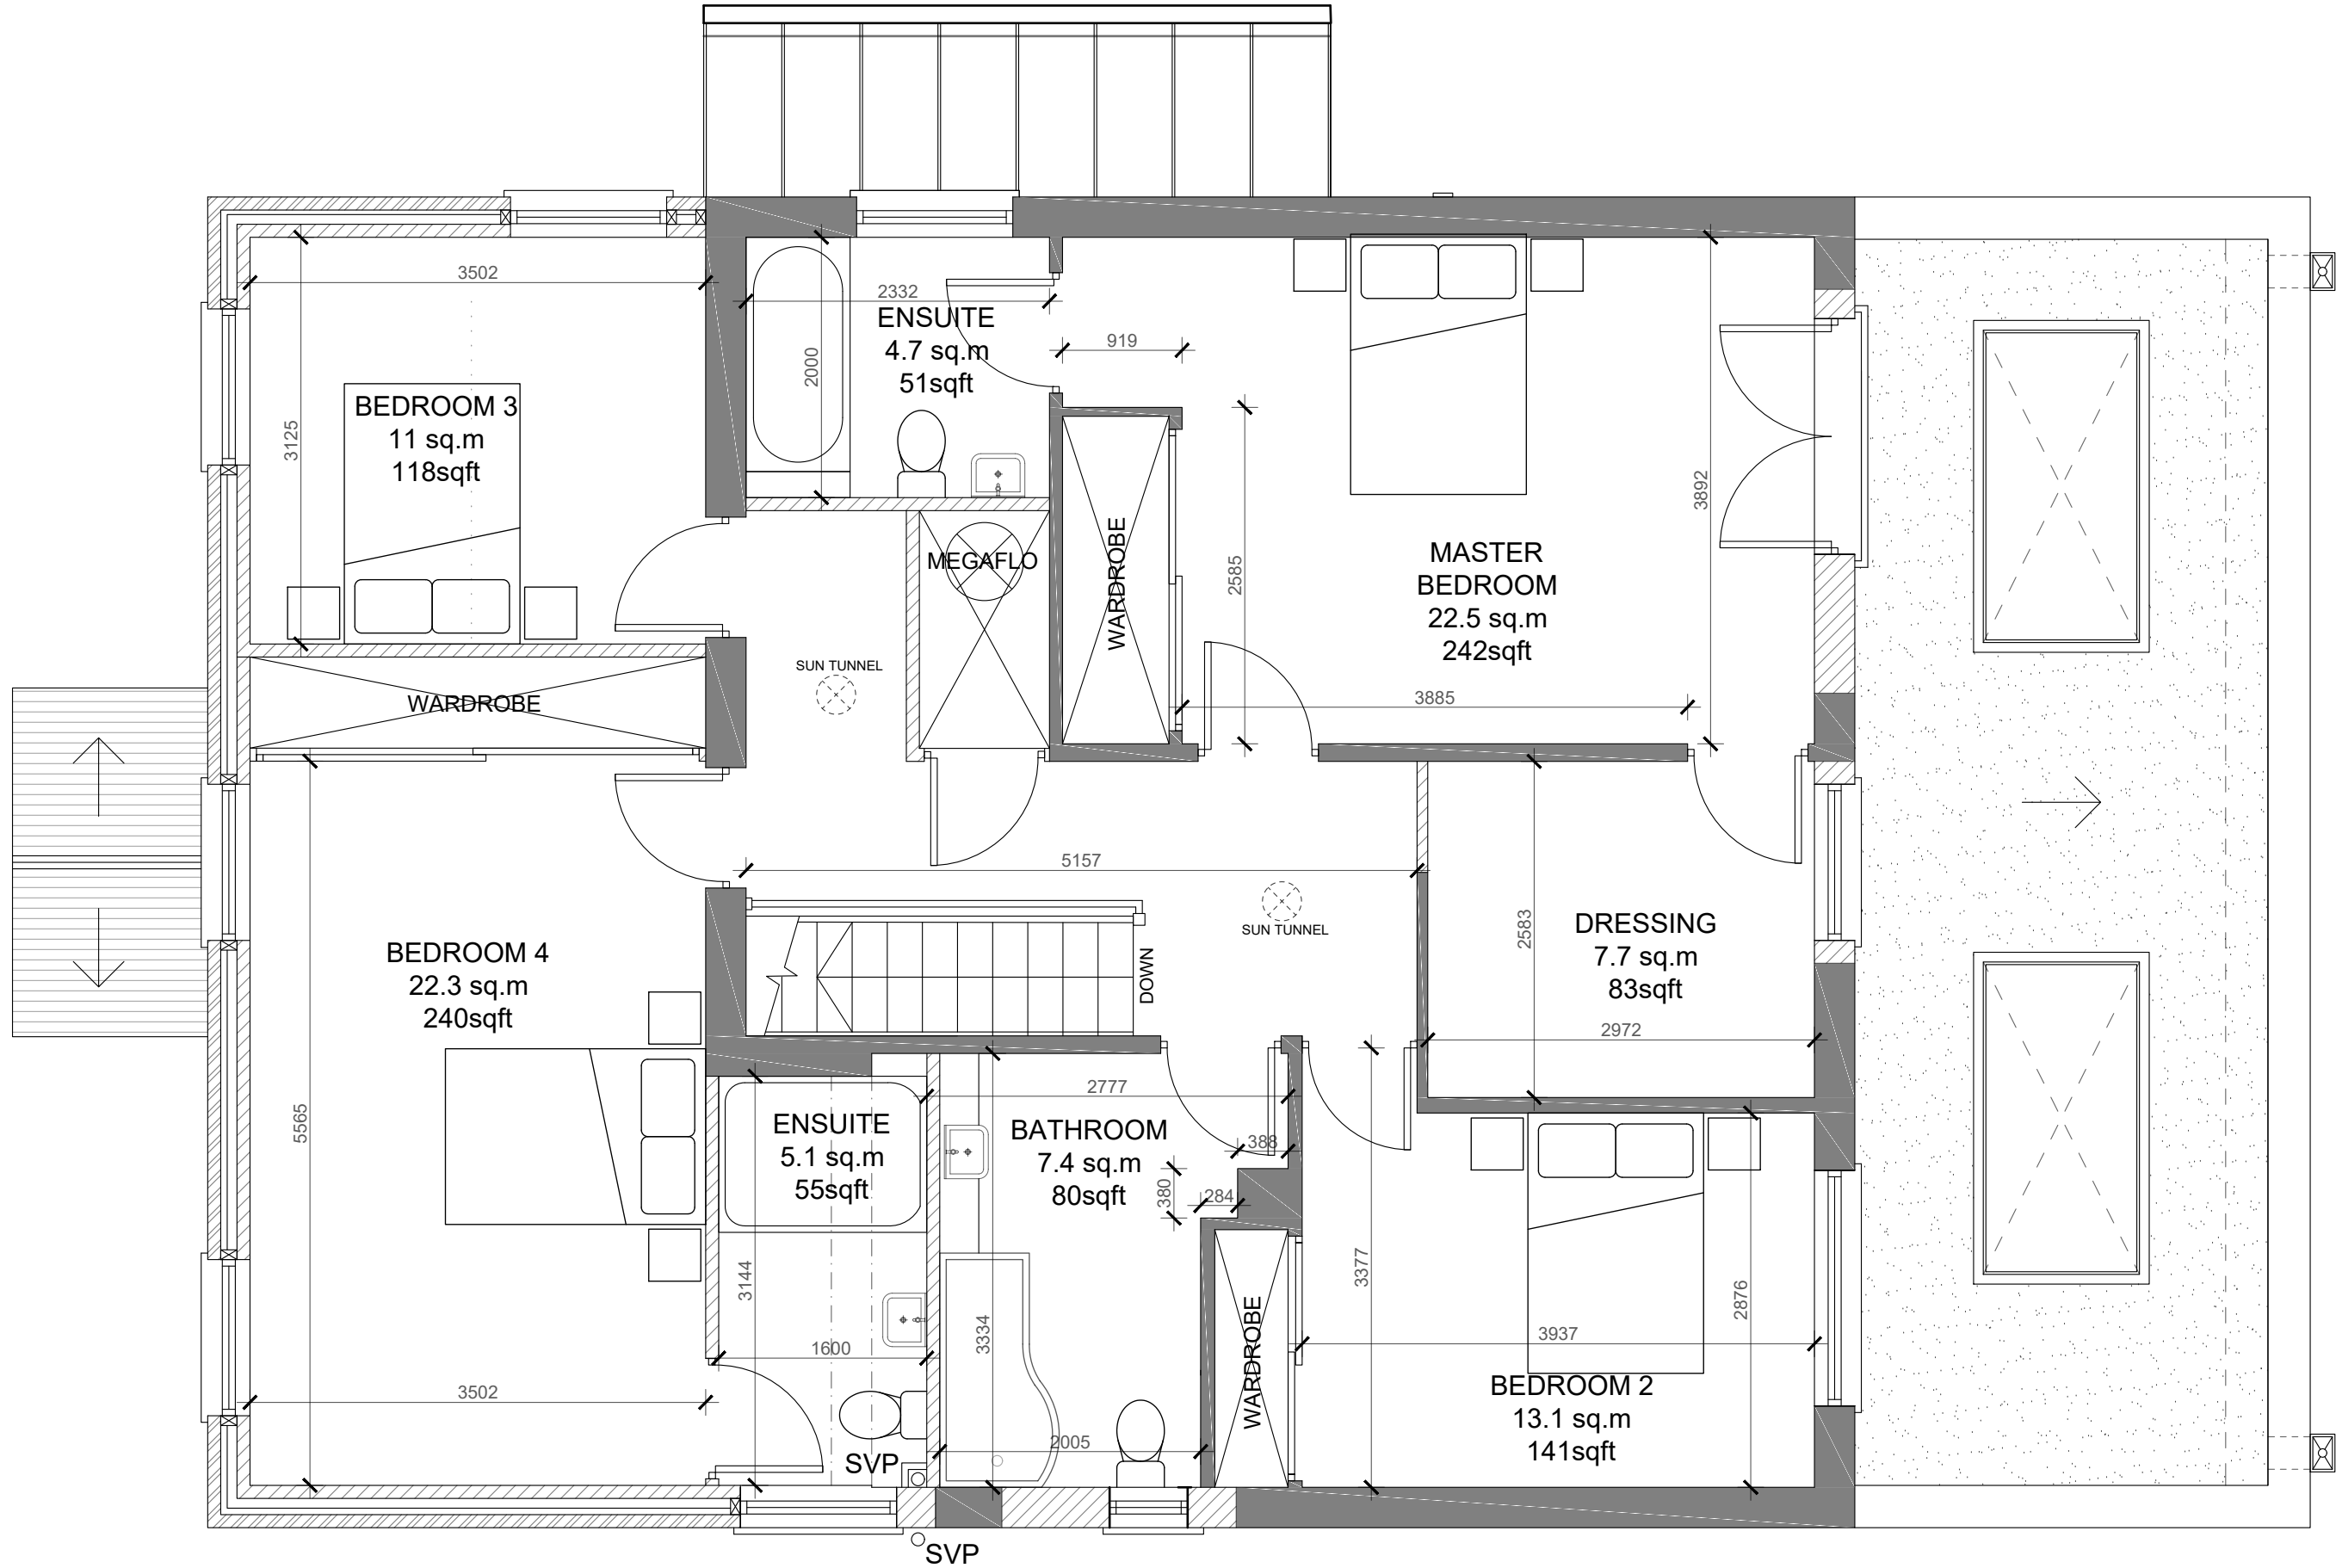

EXISTING FIRST FLOOR PLAN

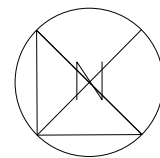 

K V B ARCHITECTS
K V B Architects Ltd
 Chartered Architects
 9 High Street
 Tring, Herts
 HP23 5AH
 Tel: +44 (0)1442 824691
 Email: greg@kvbarchitects.co.uk
 www.kvbarchitects.co.uk


CLIENT
Mr & Mrs Valentine

PROJECT
**Treasures, Drayton Beauchamp,
 Buckinghamshire, HP22 5LS**



TITLE
Existing First Floor

SCALE 1:50 @ A3	DATE 15.02.22
DRAWN OE	CHECKED GB
DRAWING NO.	303
JOB NO. 2019KEjV/gb	REVISION _

ROOF PLAN

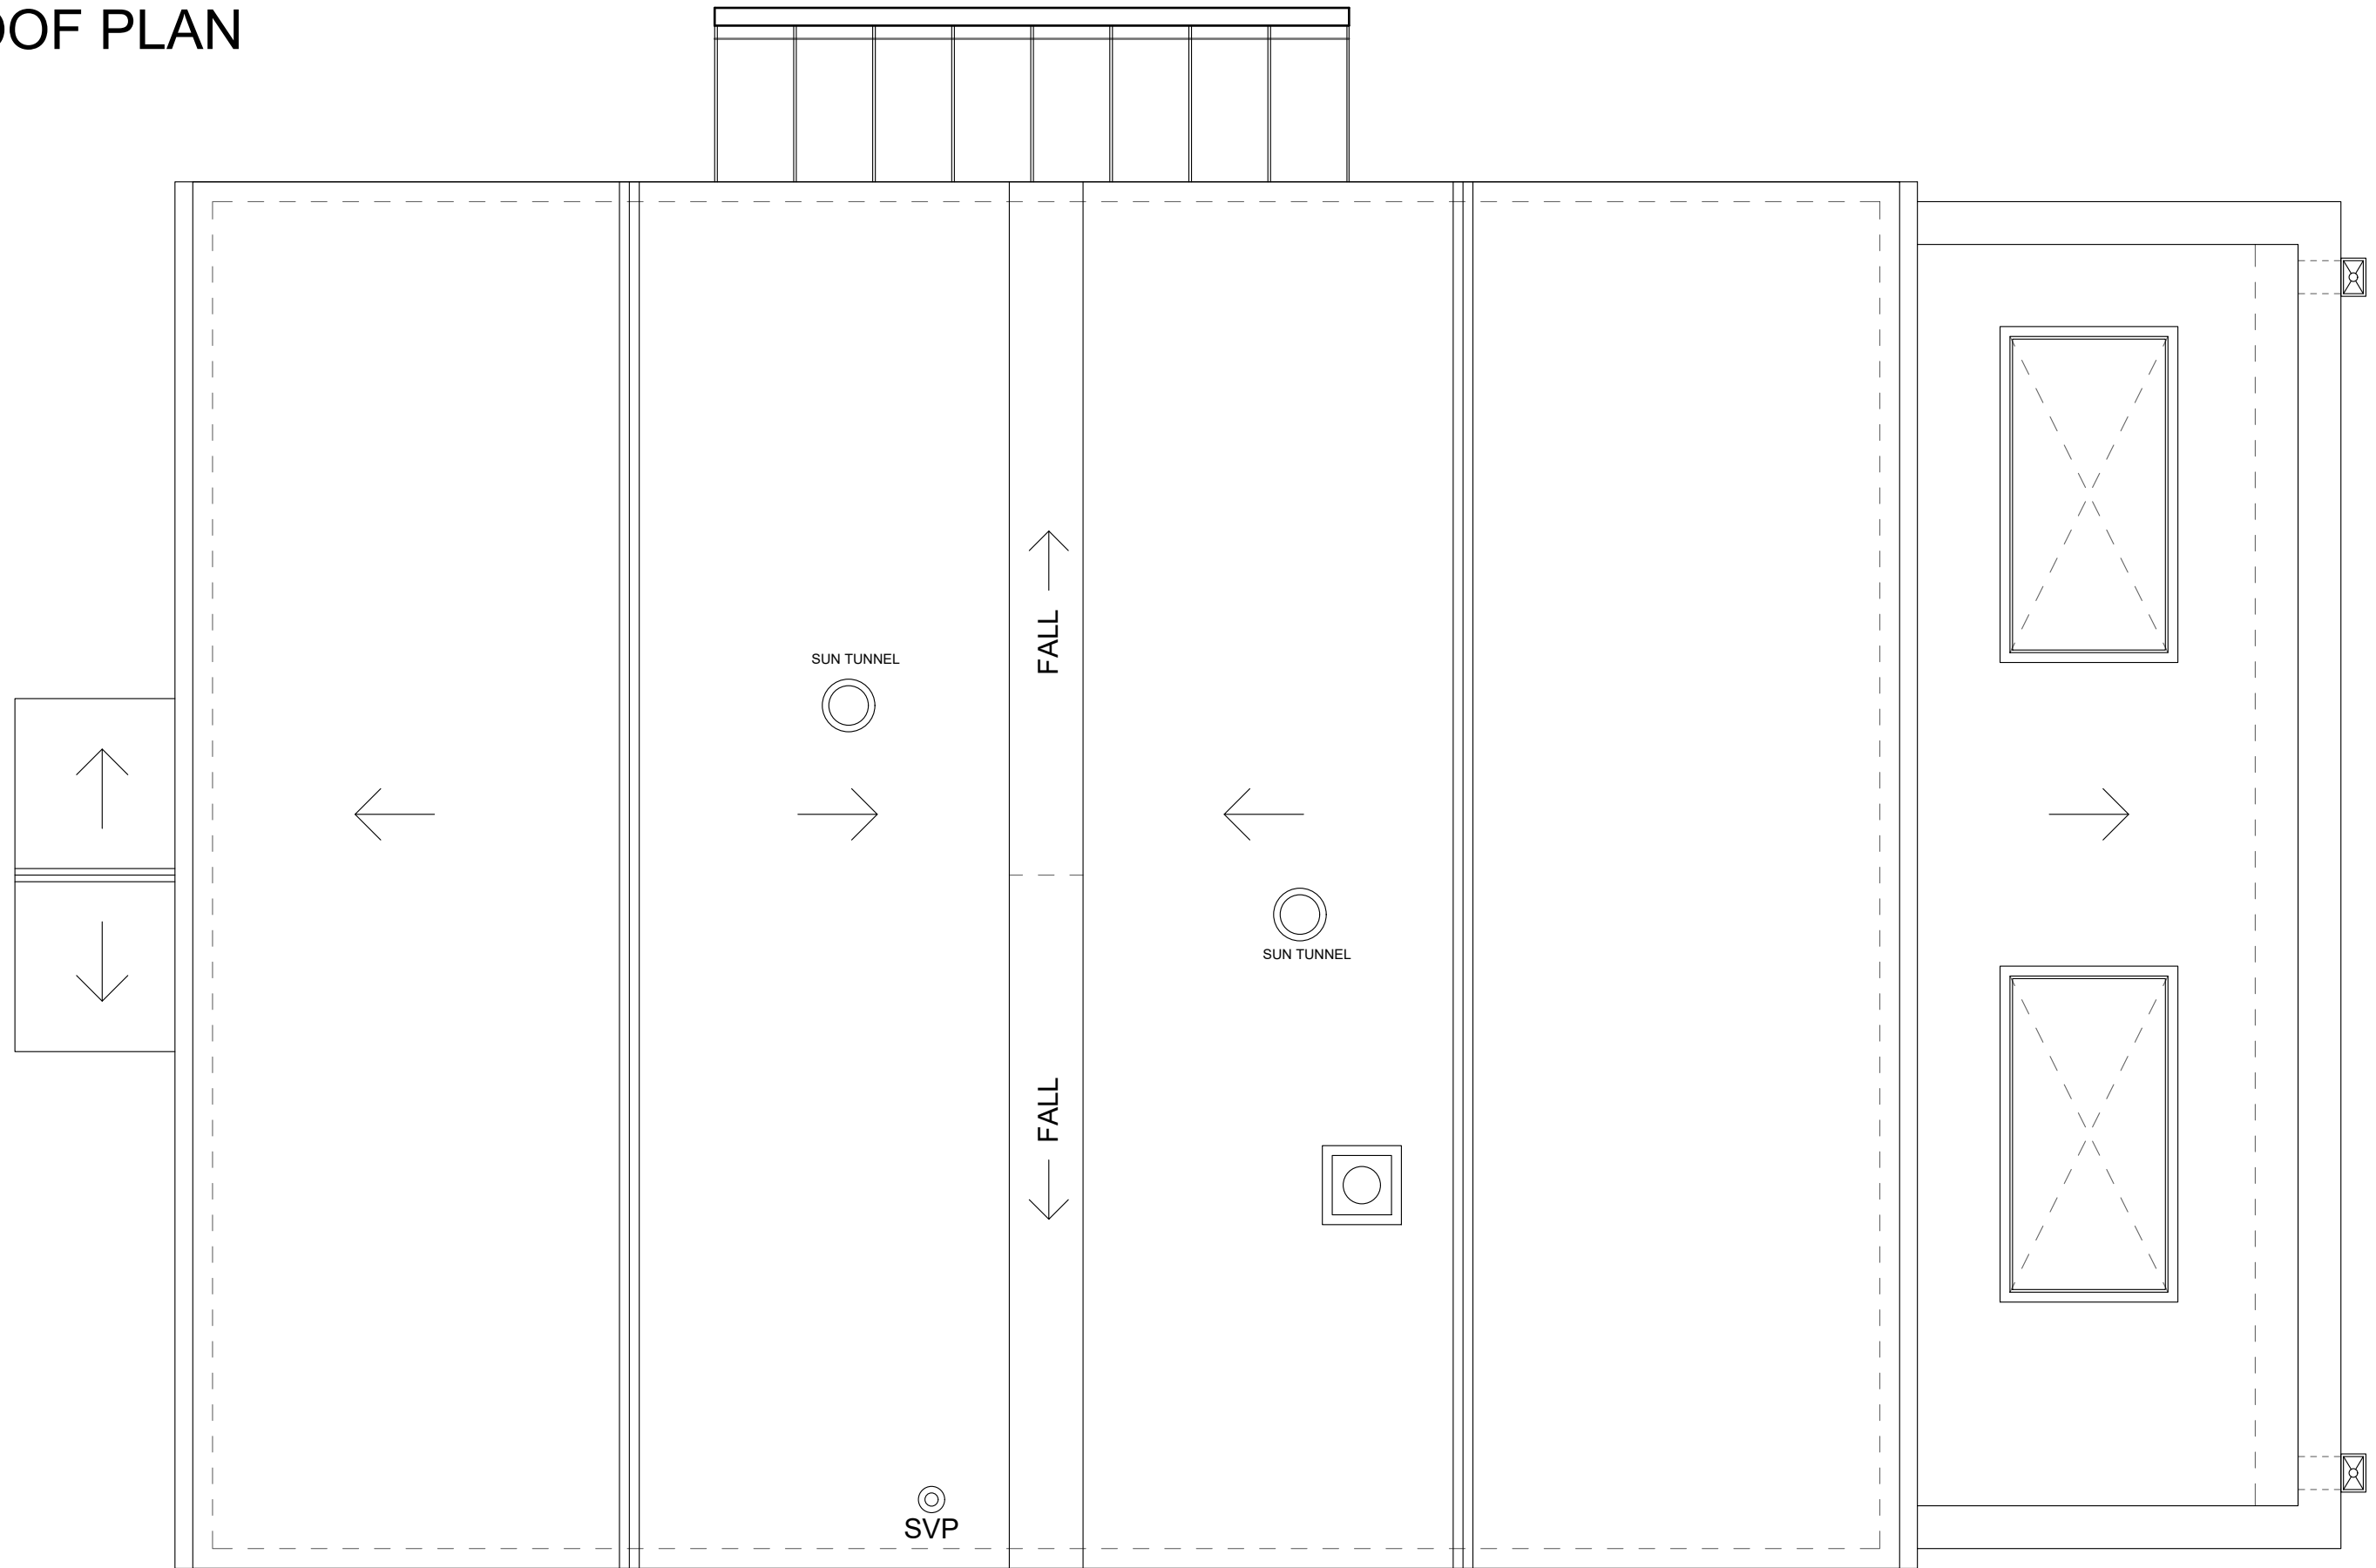

EXISTING

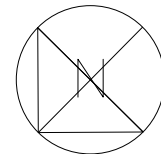 

K V B ARCHITECTS
K V B Architects Ltd
 Chartered Architects
 9 High Street
 Tring, Herts
 HP23 5AH
 Tel: +44 (0)1442 824691
 Email: greg@kvbarchitects.co.uk
 www.kvbarchitects.co.uk

CLIENT
Mr & Mrs Valentine
 PROJECT
**Treasures, Drayton Beauchamp,
 Buckinghamshire, HP22 5LS**
 TITLE
Proposed Roof Plan

SCALE 1:50 @ A3	DATE 15.02.22
DRAWN OE	CHECKED GB
DRAWING NO.	304
JOB NO. 2019KEjV/gb	REVISION _

TIMBER FRAMED DOUBLE GARAGE IN FOREGROUND (OMITTED FOR CLARITY)

MARLEY EDGEMERE (OR SIMILAR) INTERLOCKING ROOF TILES




FRONT ELEVATION



TIMBER FRAMED DOUBLE GARAGE IN BACKGROUND

REAR ELEVATION

EXISTING

 


K V B ARCHITECTS
K V B Architects Ltd
 Chartered Architects
 9 High Street
 Tring, Herts
 HP23 5AH
 Tel: +44 (0)1442 824691
 Email: greg@kvbarchitects.co.uk
 www.kvbarchitects.co.uk

CLIENT
Mr & Mrs Valentine
 PROJECT
**Treasures, Drayton Beauchamp,
 Buckinghamshire, HP22 5LS**
 TITLE
Existing Elevations

SCALE 1:100 @ A3	DATE 15.02.22
DRAWN OE	CHECKED GB
DRAWING NO.	305
JOB NO. 2019KEjV/gb	REVISION _




SIDE (NORTH WEST) ELEVATION

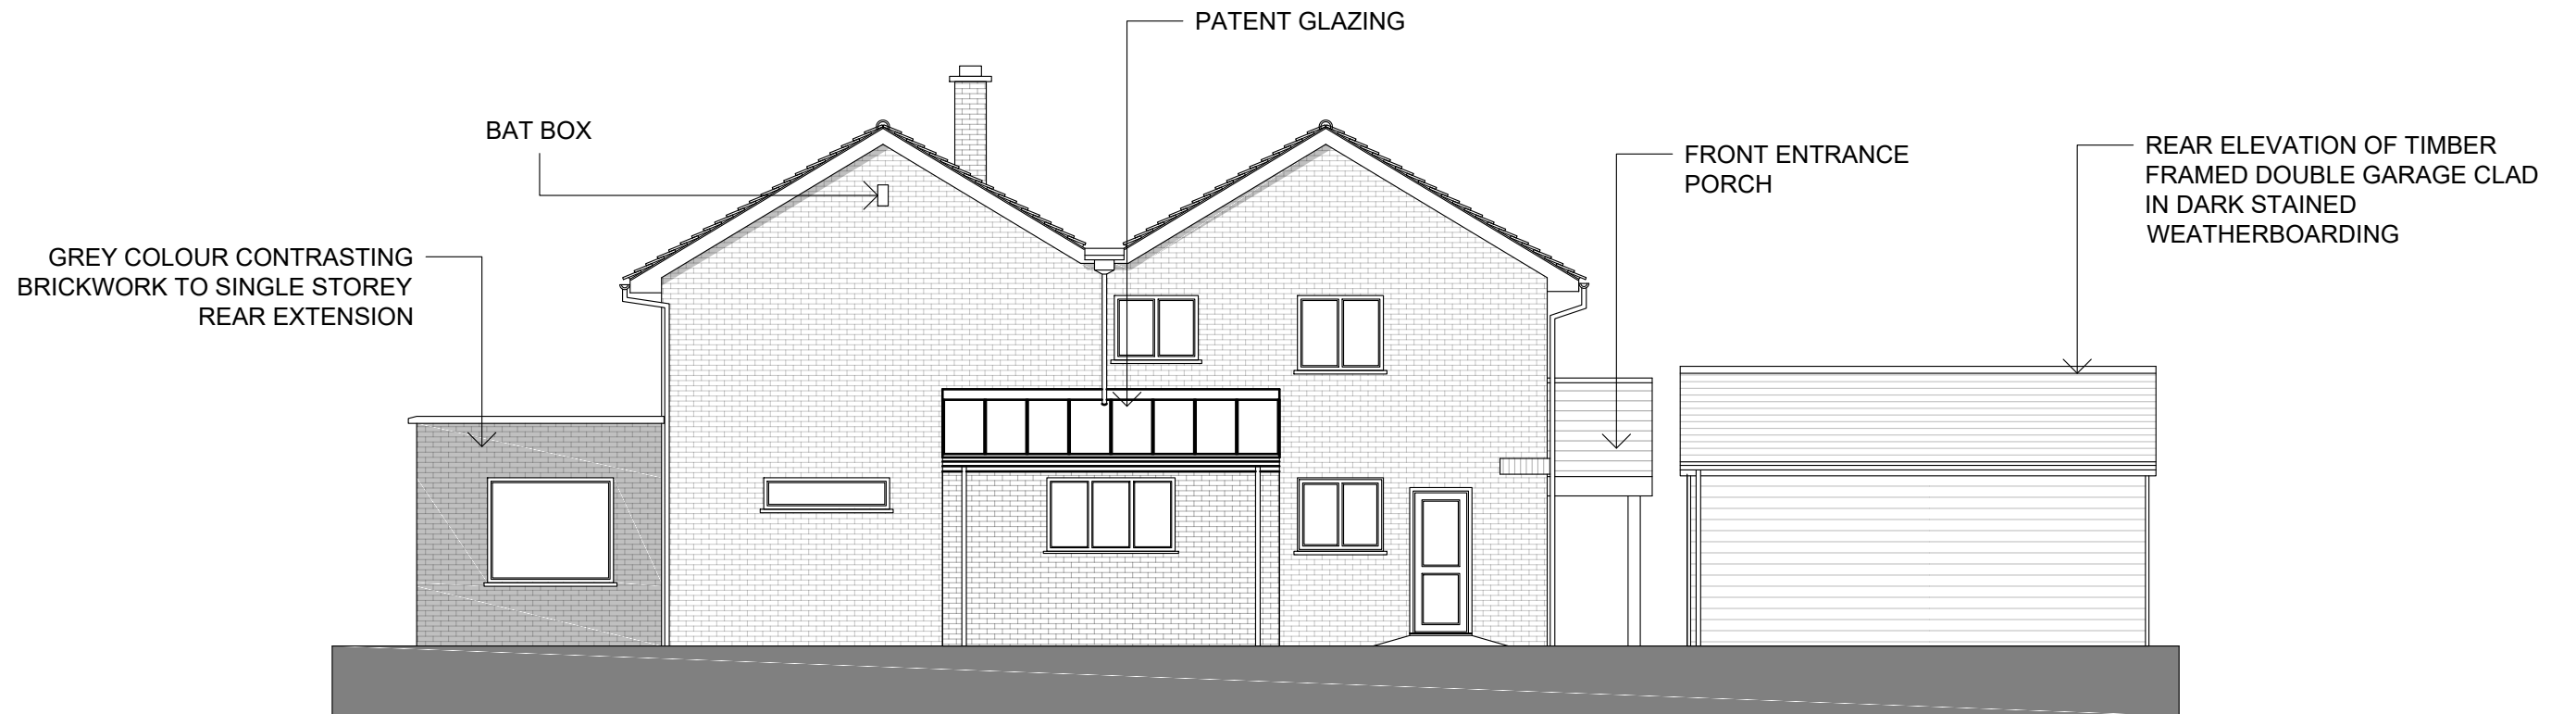

SIDE (SOUTH EAST) ELEVATION

PROPOSED

 

K V B ARCHITECTS
K V B Architects Ltd
 Chartered Architects
 9 High Street
 Tring, Herts
 HP23 5AH
 Tel: +44 (0)1442 824691
 Email: greg@kvbarchitects.co.uk
 www.kvbarchitects.co.uk

CLIENT
Mr & Mrs Valentine
 PROJECT
**Treasures, Drayton Beauchamp,
 Buckinghamshire, HP22 5LS**
 TITLE
Existing Elevations

SCALE	1:100 @ A3	DATE	15.02.22
DRAWN	OE	CHECKED	GB
DRAWING NO.	306		
JOB NO.	2019KEjV/gb	REVISION	_