




COPYRIGHT
 Origin Design Studio has prepared and issued this document to the named client and associated professionals related to this project. Origin Design Studio retains ownership. We do not give permission for reproduction and editing without consultation and our approval.

GENERAL NOTES
 This drawing is to be read in conjunction with all relevant Engineers, Architect's and specialists' drawings. Do not scale from this or any other Origin Design Studio drawing. All dimensions to be checked on site prior to construction or fabrication. Changes to specification are to contractors risk. All changes should be brought to the attention of the client/Building Control for approval. Please report any errors immediately.

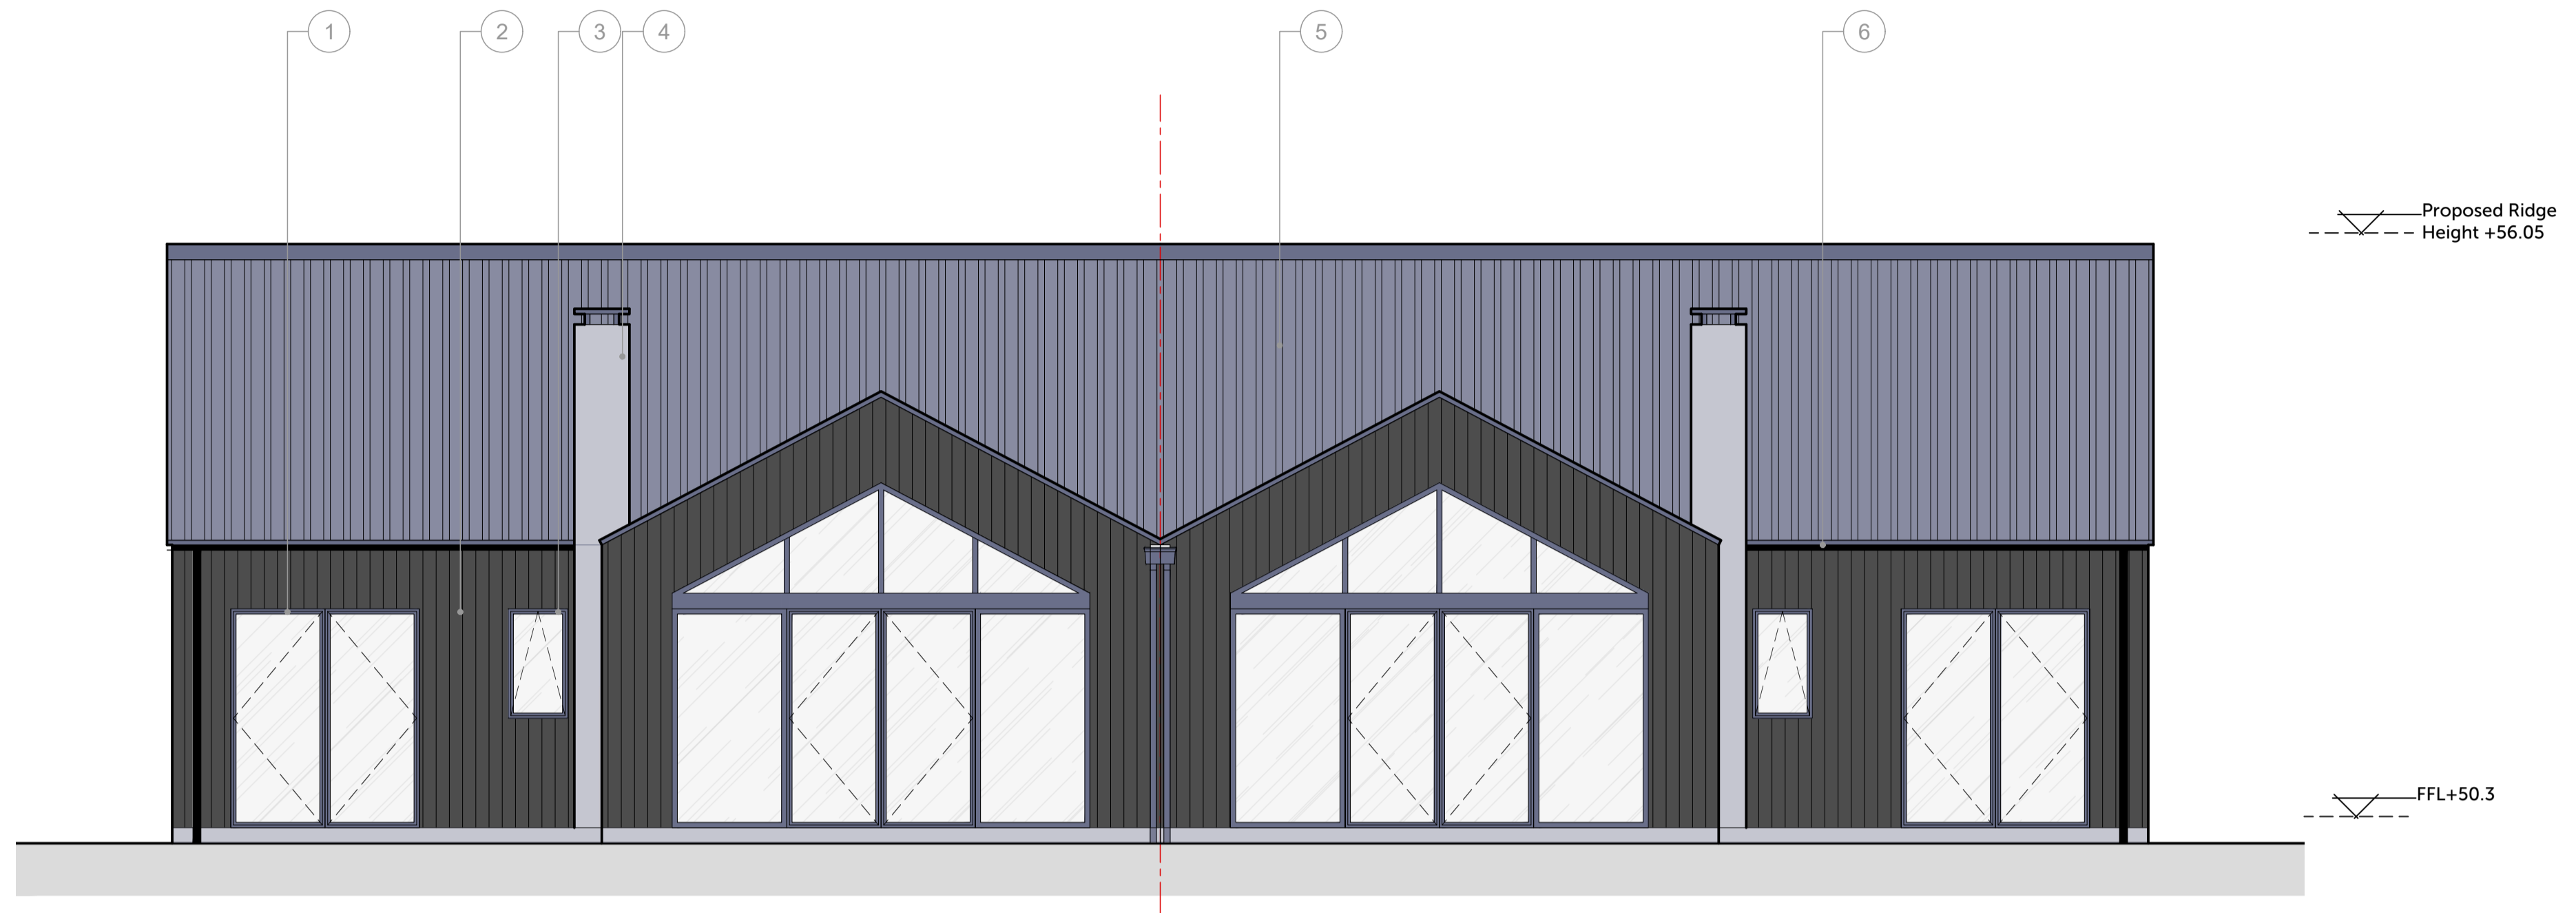

PROPOSED WEST ELEVATION
 1 : 50

Key	
Ref.	Description
1	New composite doors (Slate / anthracite gray)
2	Black timber cladding
3	New flush casement windows (Slate / anthracitegray)
4	Modern chimney
5	Sinusoidal metal roof cladding
6	New black uPVC rainwater goods
7	Sliding timber shutter
8	Dormer window
9	Rooflight

Rev.	Description	Date	Checked Rev. by
P02	Variation of conditions application submitted to LPA	23/03/2022	RWOC OIS
P01	Issued to LPA	18/11/2021	RWOC OIS

Client
COLE & COLE PROPERTIES LTD
 Mr D Cole

Project Title
Residential Development for Two New Semi-detached Dwellings

Site Details
 Land adjacent to The Old Work Shop
 Main Street, Norton Disney, Lincoln
 LN6 9JU

Title
Proposed Elevations 1 of 2


Drawing Number
J1601d-PL-11

Print Size
 A1



Origin Design Studio Ltd
 Holly House, Meadow Lane
 South Hykeham, Lincoln LN6 9PF

T. 01522 405100
 E. info@origindesignstudio.co.uk
 www.origindesignstudio.co.uk

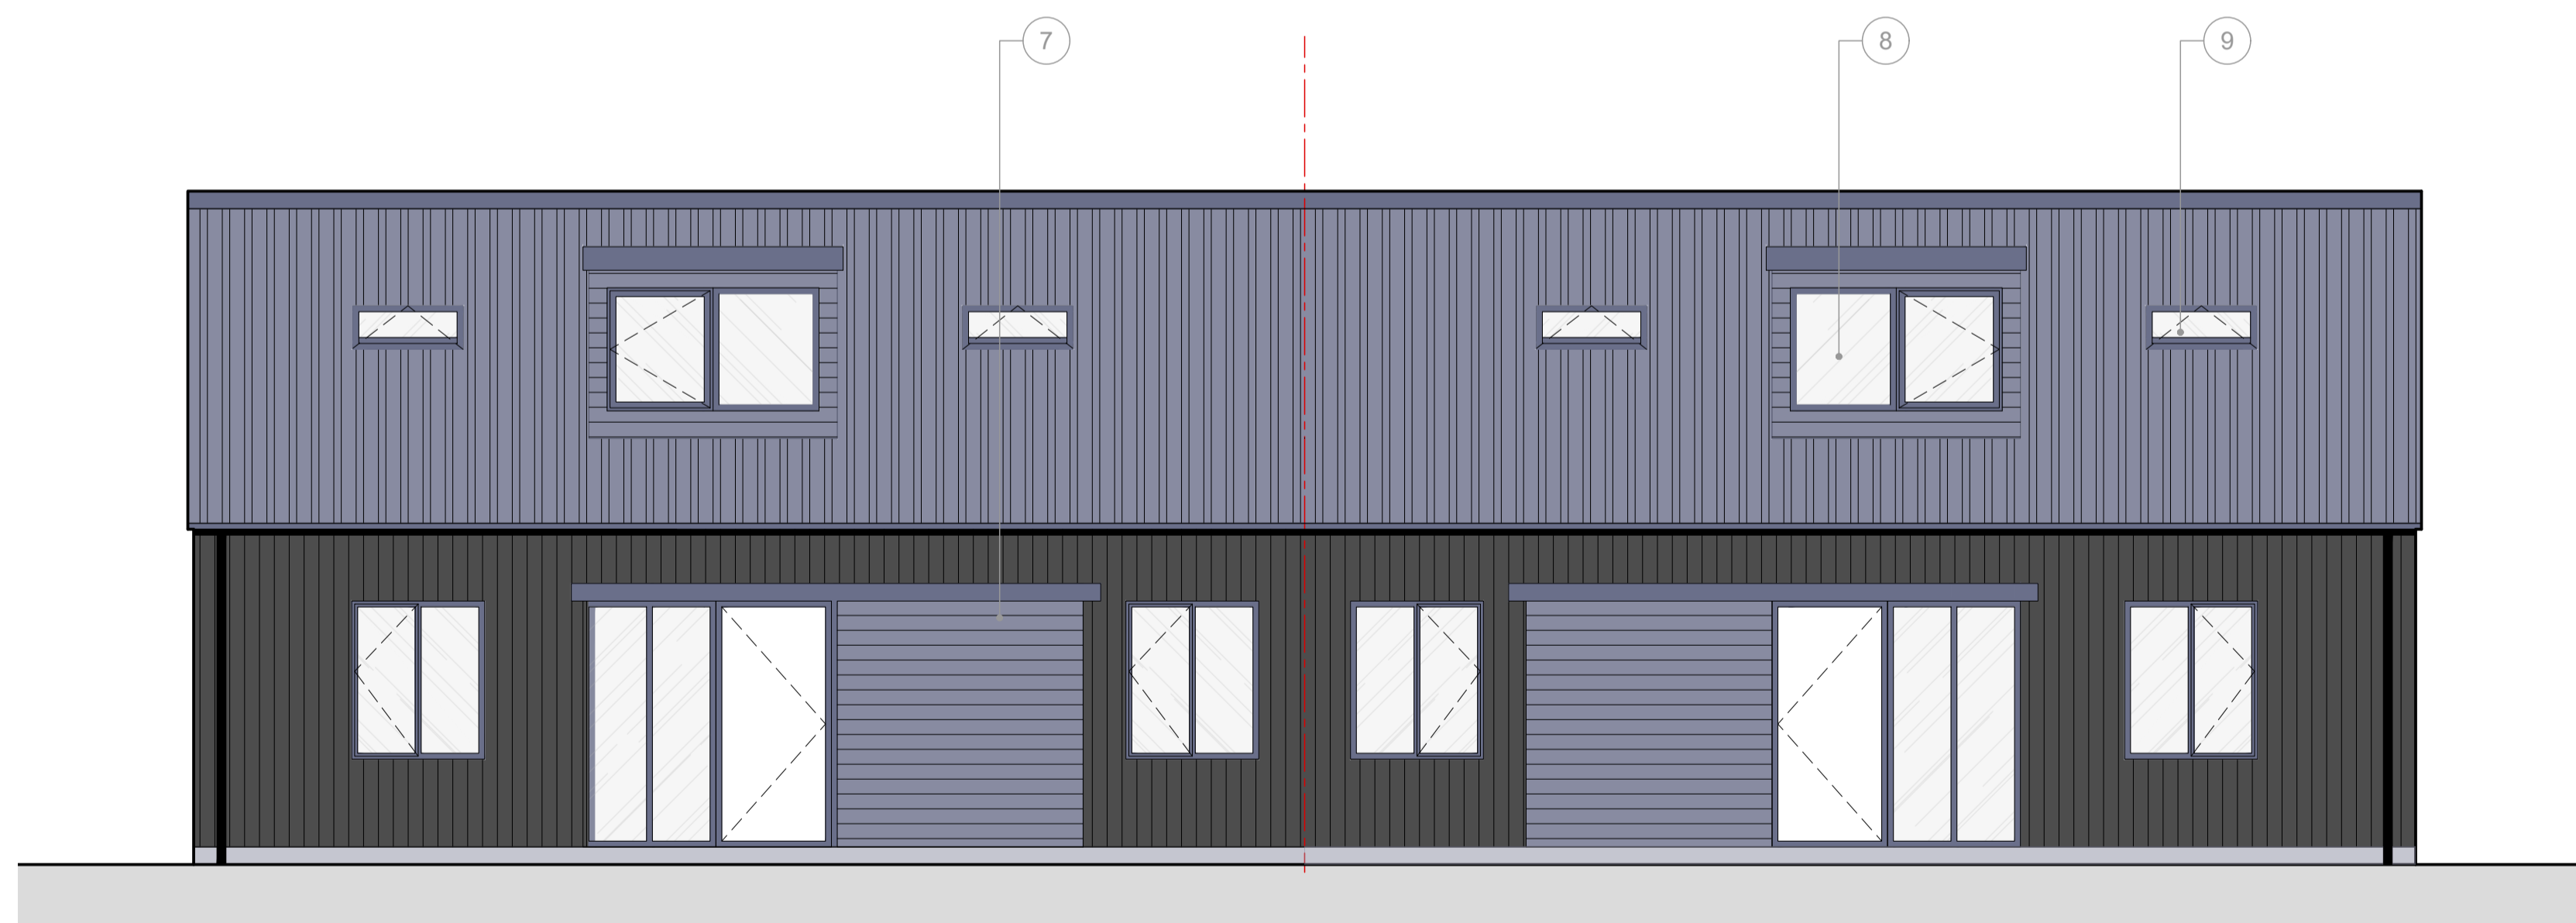

PROPOSED EAST ELEVATION
 1 : 50

