

BUILDING PLAN (SCALE 1:100)


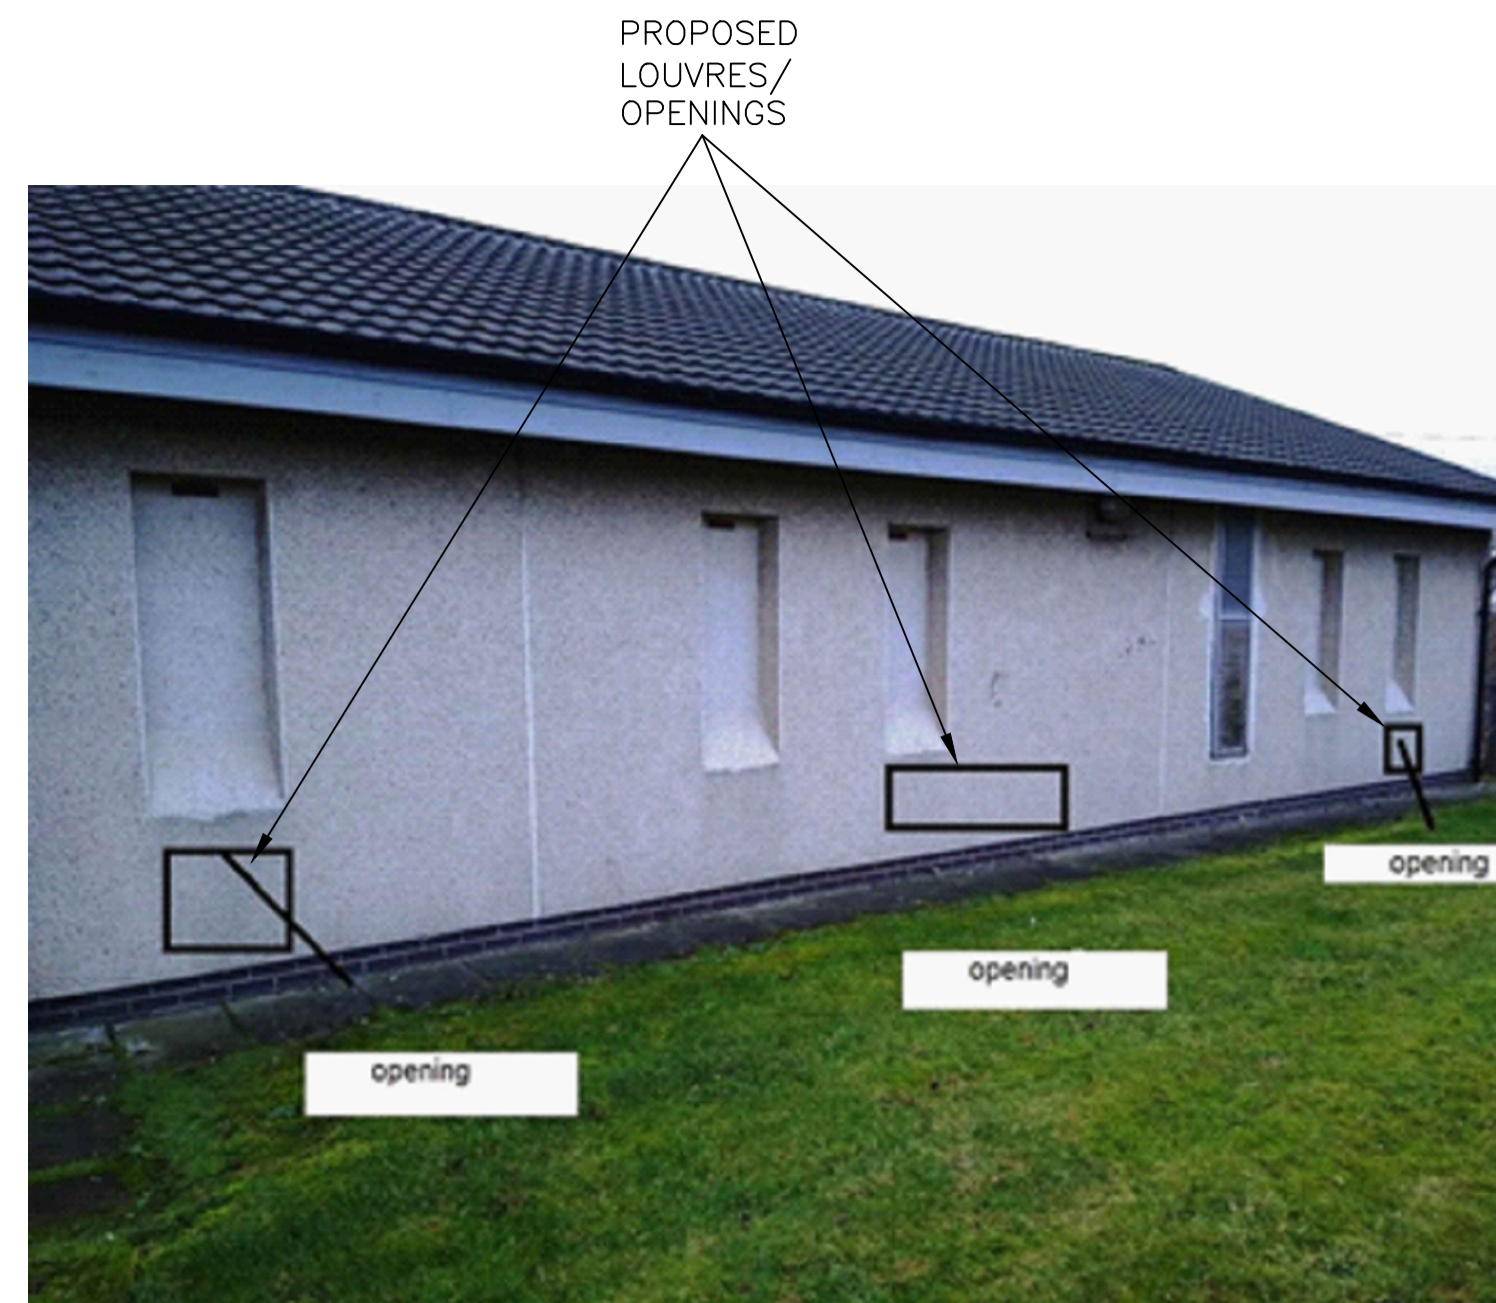


PHOTO OF EAST ELEVATION

Stanfords VectorMap




SITE LOCATION PLAN (SCALE 1:1250)

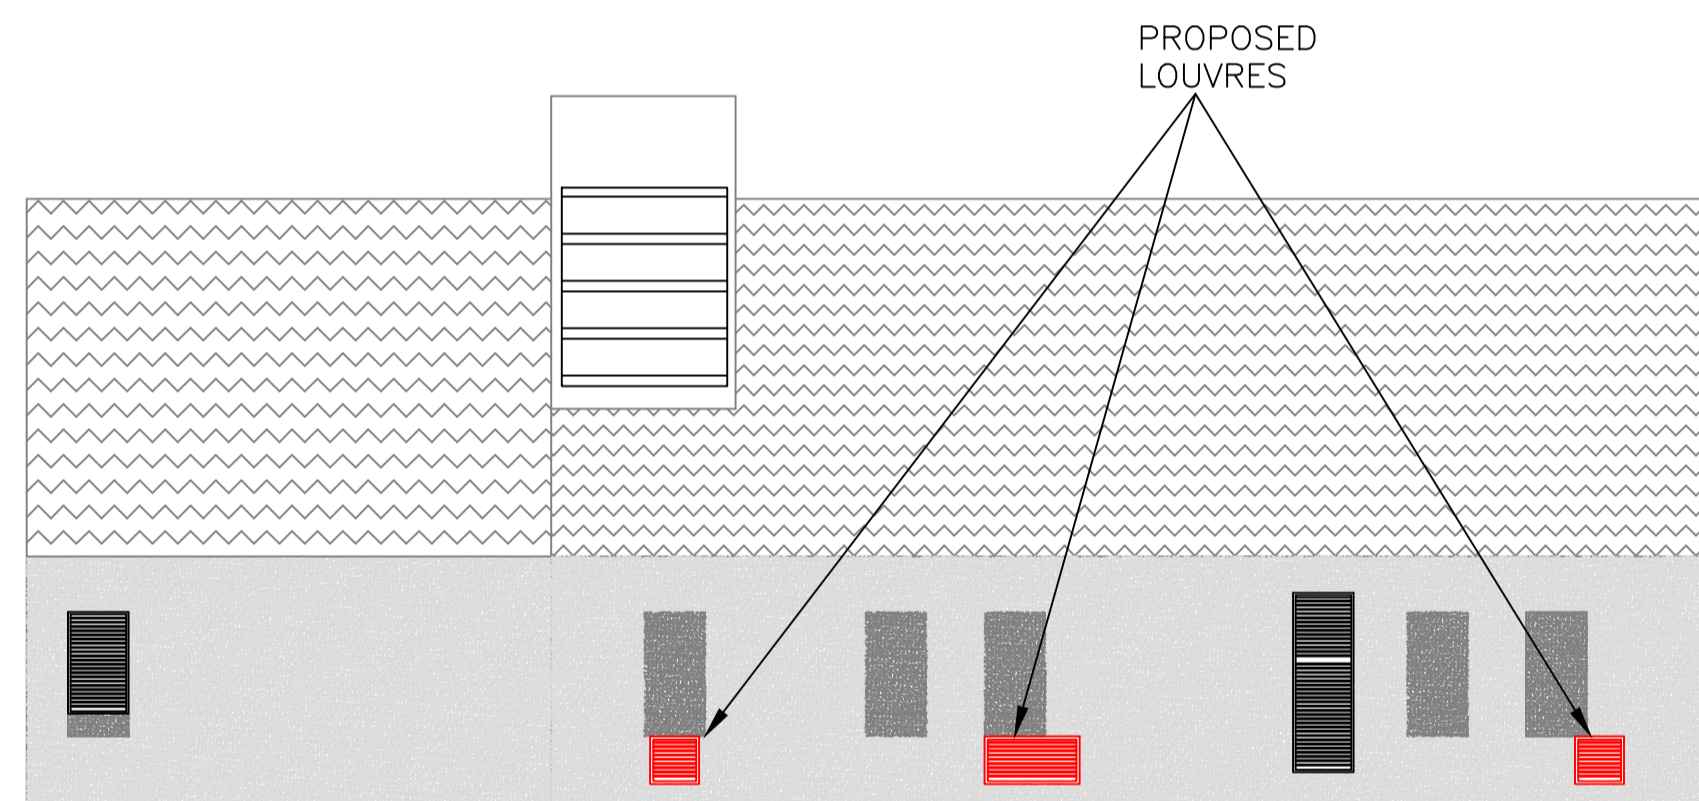


PROPOSED EAST ELEVATION (1:100)





VIEW OF EXCHANGE FROM ALBERT ROAD

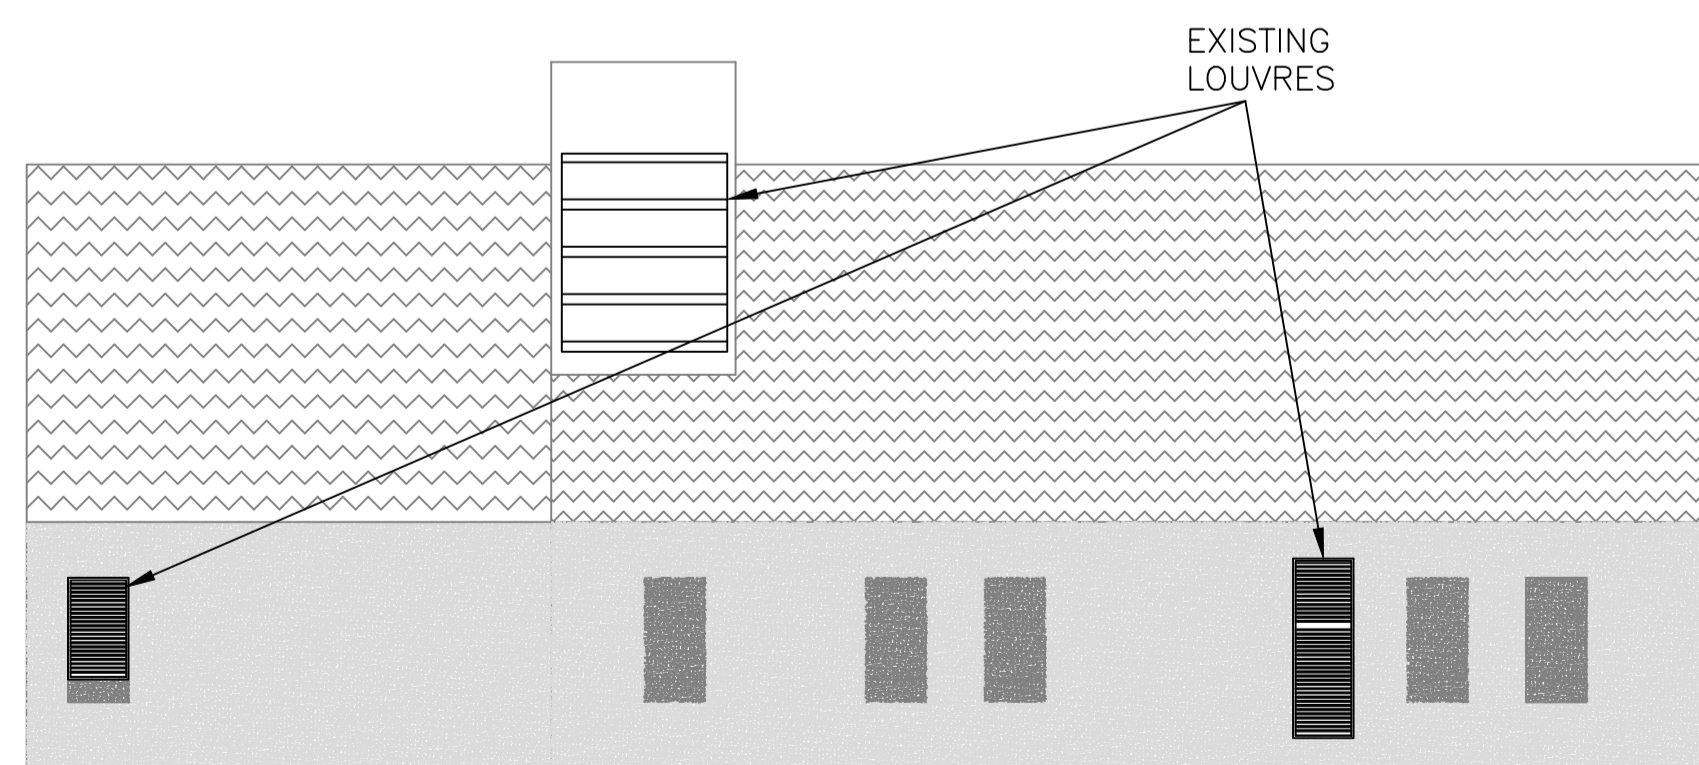

EXISTING EAST ELEVATION (1:100)

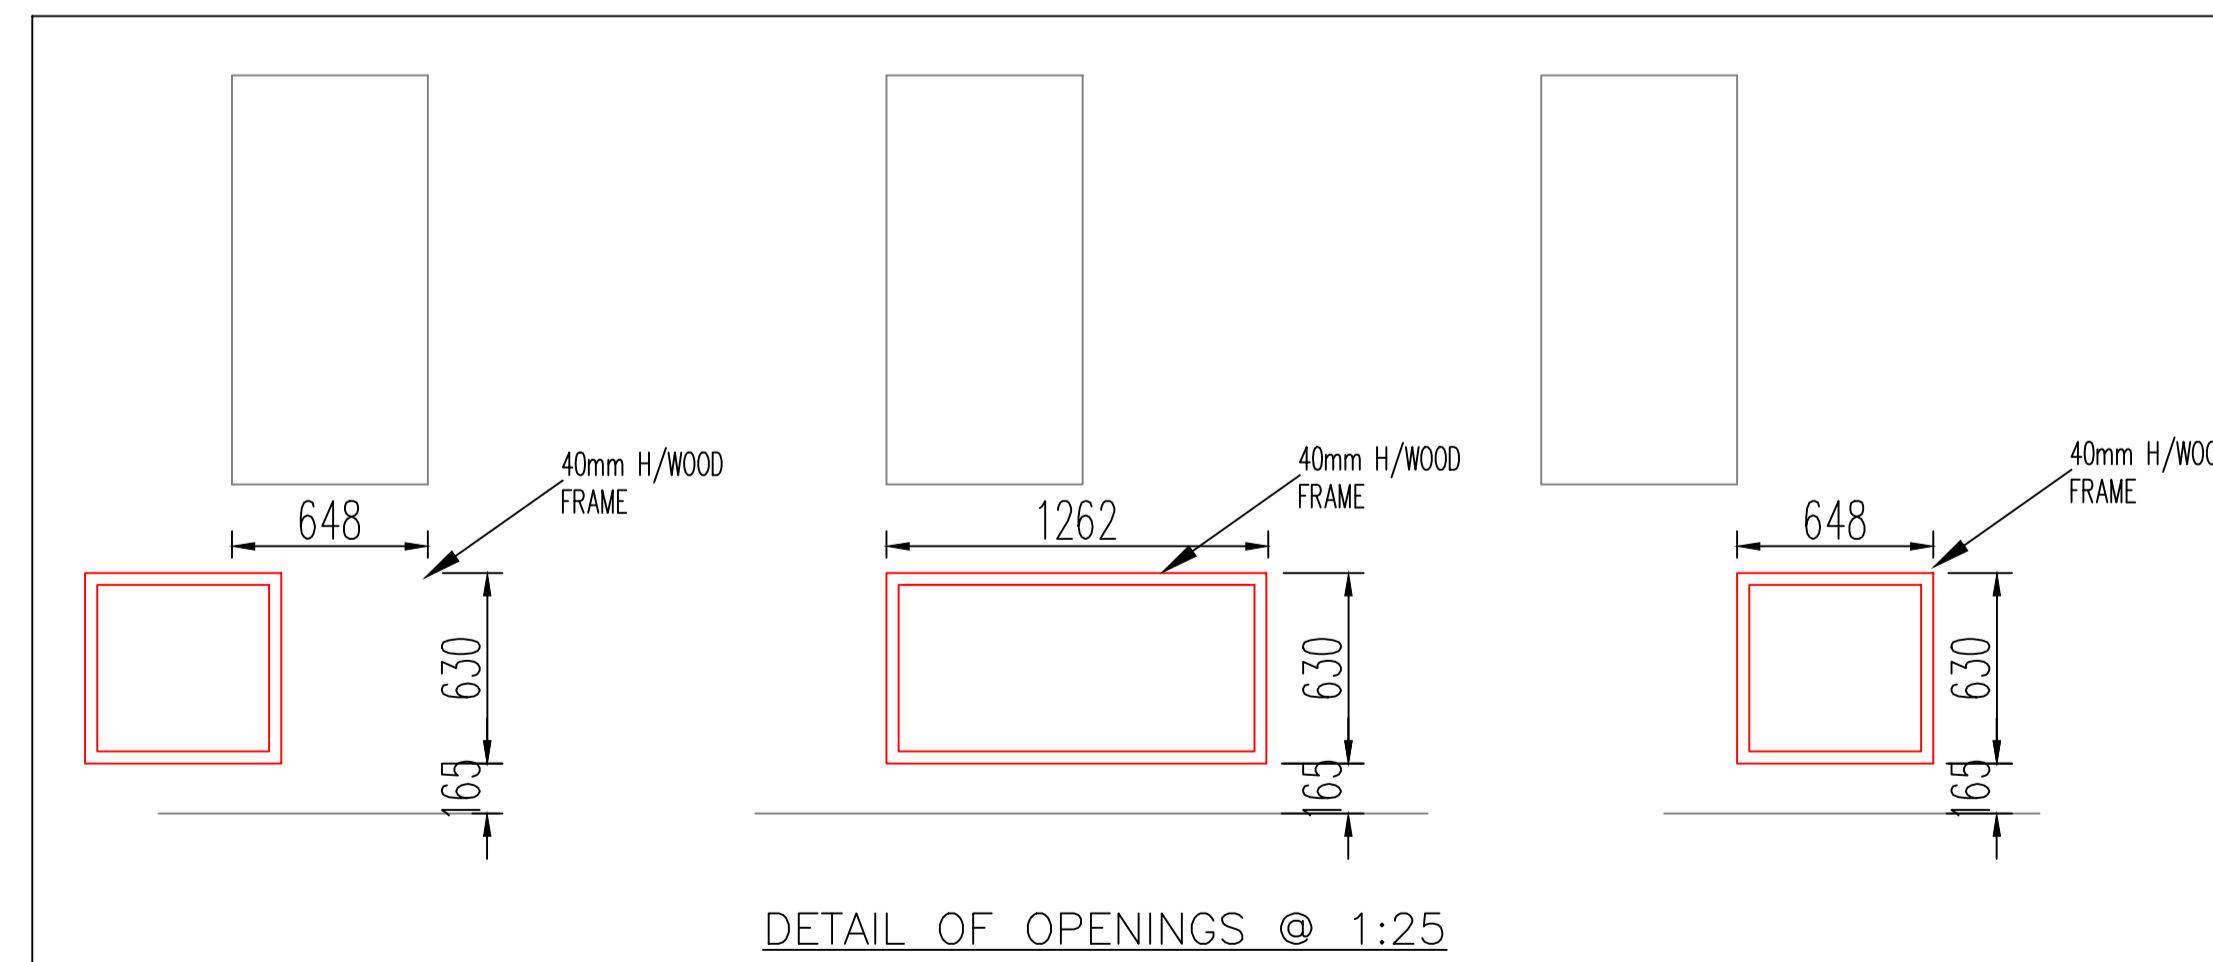

DETAIL OF OPENINGS @ 1:25

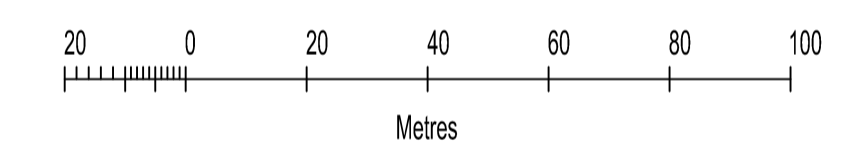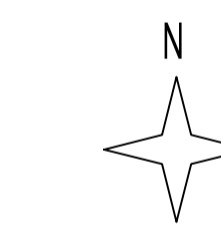

© Crown copyright and database rights 2022 OS 100035409

PLANNING

THIS DRAWING MUST NOT, WITHOUT THE CONSENT OF WEATHERITE AIR CONDITIONING LTD., BE SHOWN OR USED FOR THE PURPOSE OF MANUFACTURING ANY ARTICLE SHOWN IN THIS DRAWING. THIS DRAWING, TOGETHER WITH ANY COPIES MADE BY THE RECIPIENT SHALL BE RETURNED TO WEATHERITE AIR CONDITIONING LTD. ON DEMAND. THE COPYRIGHT IN THIS DRAWING SHALL BE AND REMAIN THE SOLE PROPERTY OF WEATHERITE AIR CONDITIONING LTD.

Weatherite Air Conditioning Limited
 WEATHERITE HOUSE
 CREDENDA ROAD
 WEST BROMWICH
 B70 7JE
 TEL 0121 6652266

CLIENT	BRITISH TELECOM PLC		
TITLE	PROPOSED PLANNING LAYOUT FOR HARTHILL TE GROUND FLOOR		
DATE	15.04.2022	DRNG No.	
CONTRACT No.		122037 - 300	
DRAWN	4CS		CHECKED
SCALE	SEE DWG 001		

REV.	DATE	DRN.	MODIFICATION	CHECKED