

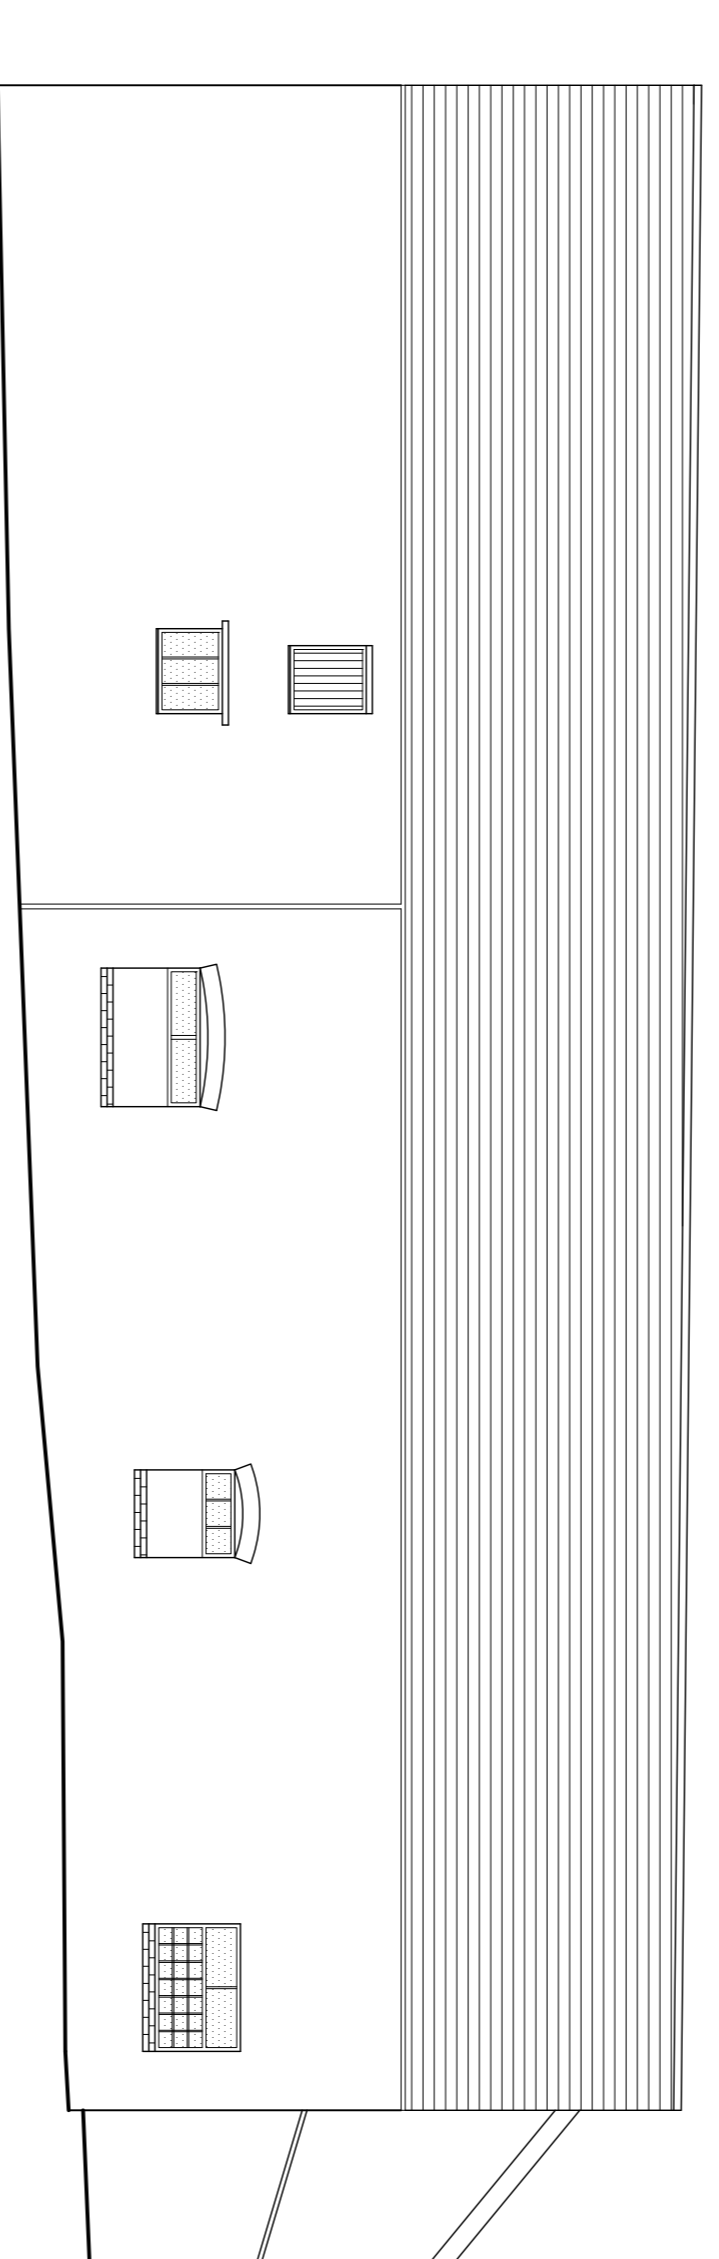



Existing South East Elevation

 

Existing North West Elevation

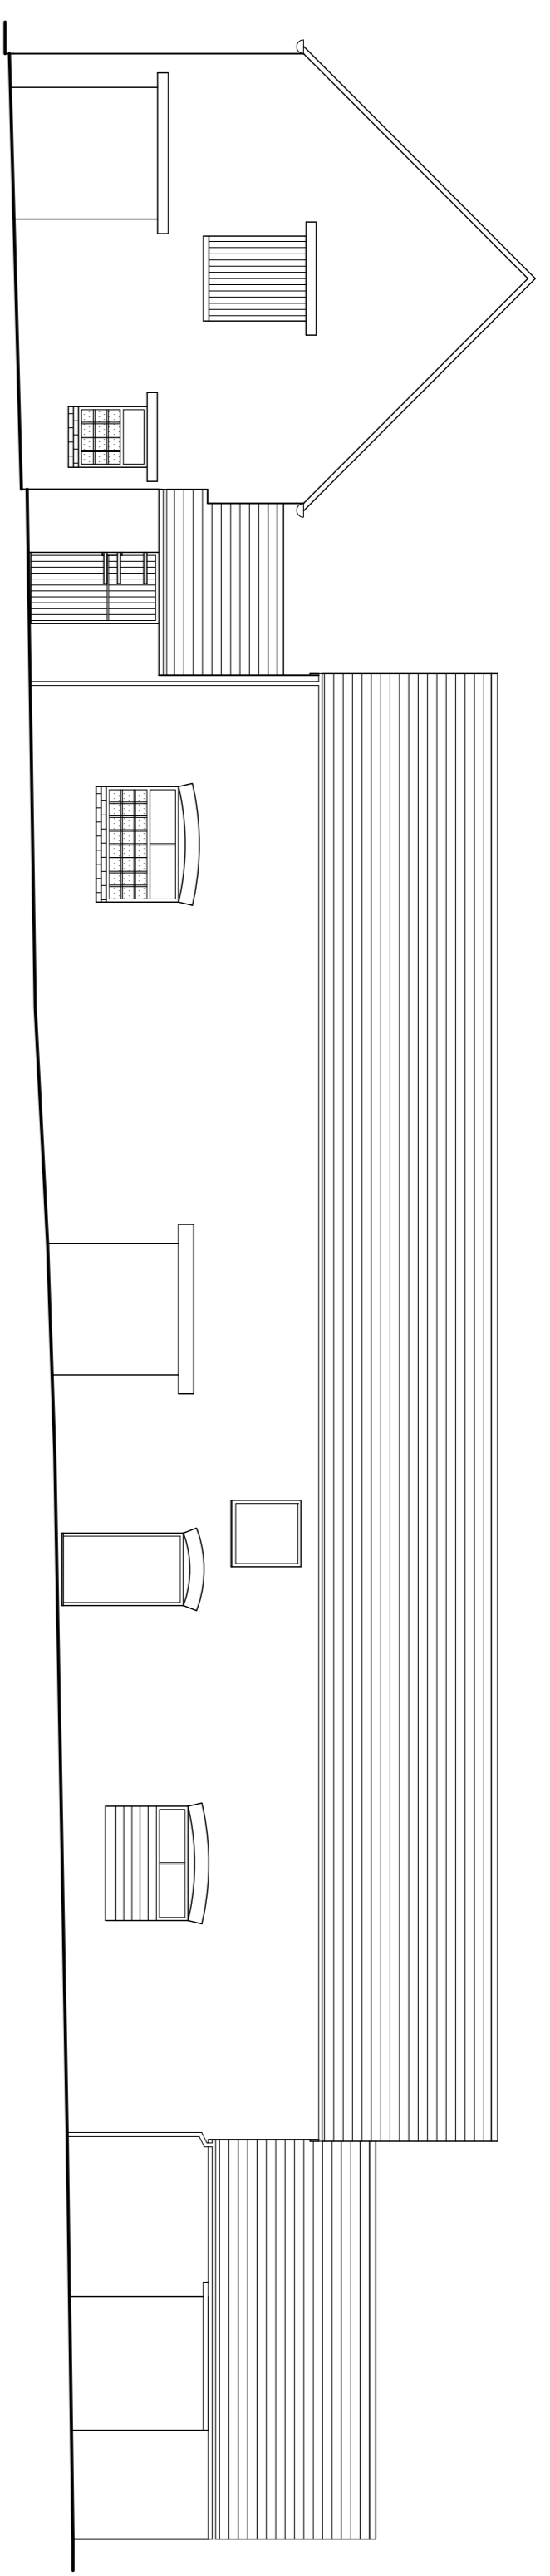

Existing South West Elevation

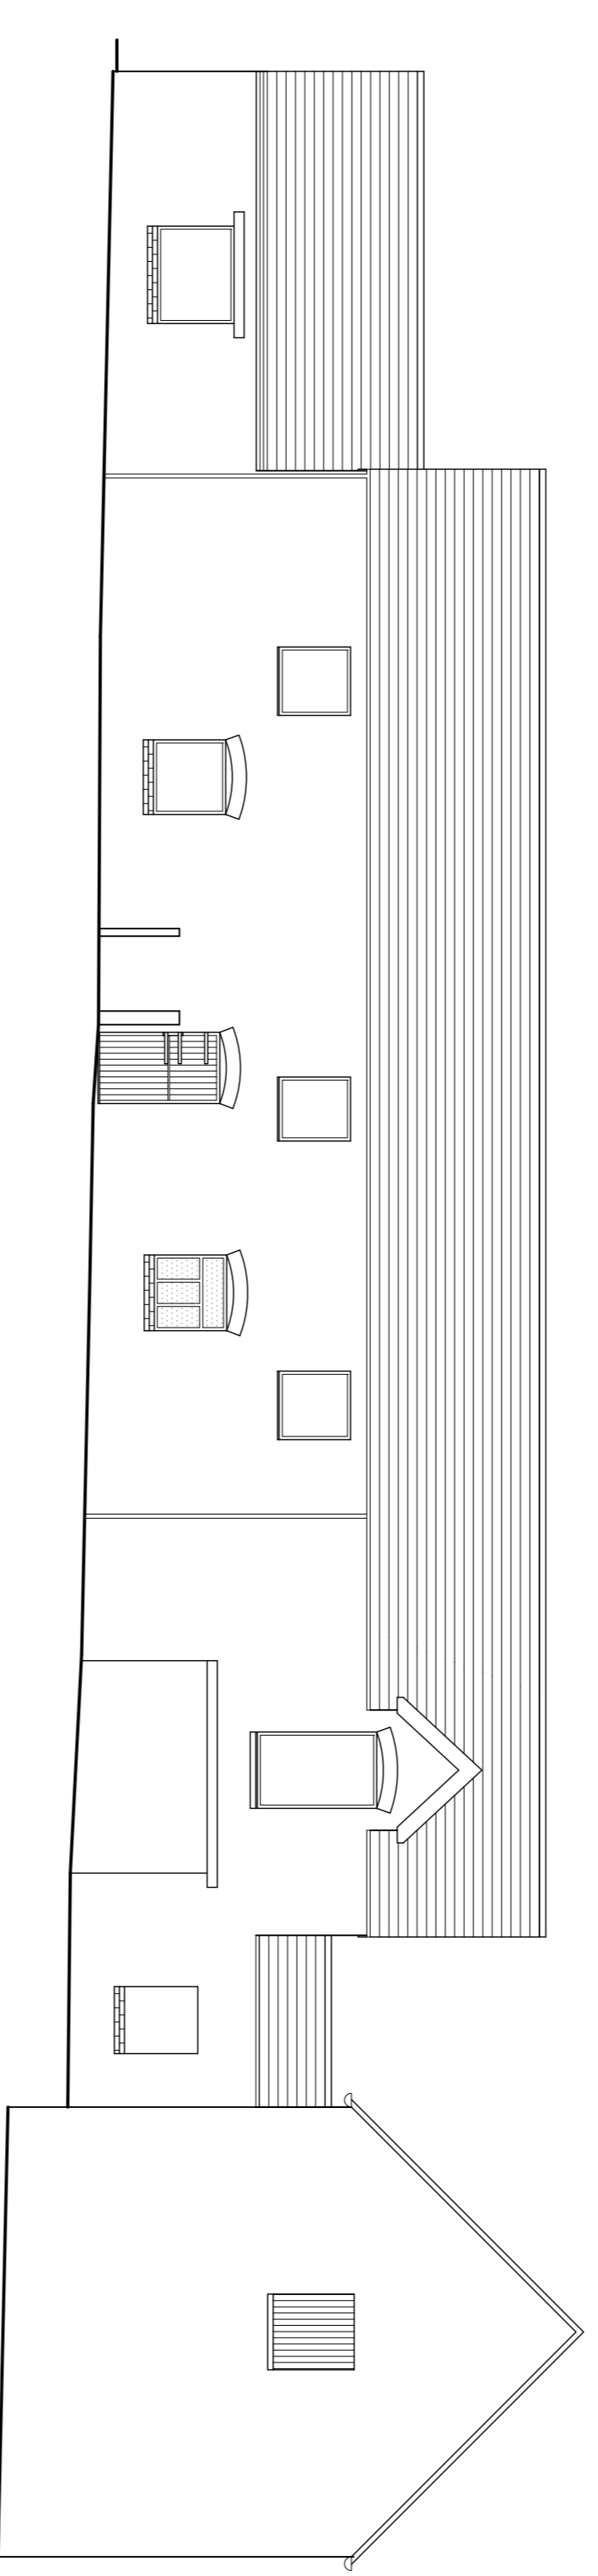

Existing North East Elevation

Title:		
Existing Elevations of Barn		
Dutton Park Farm, Dutton, Northwich, WA4 4HL		
Client:	Miss S. Gleave	
Scale:	Drawing number:	
1:00@A1	0964-04	
Date:	Drawn by:	Revision:
23/11/21	JC	

2 Lady Anne Court, Wheelock Street,
Middlewich, Cheshire CW10 9AG
Telephone 01606 834020

G & S
DESIGN LTD