



Existing Outbuilding Floor Plan


Gross external floor area of farmhouse 432m² and outbuilding 77m².

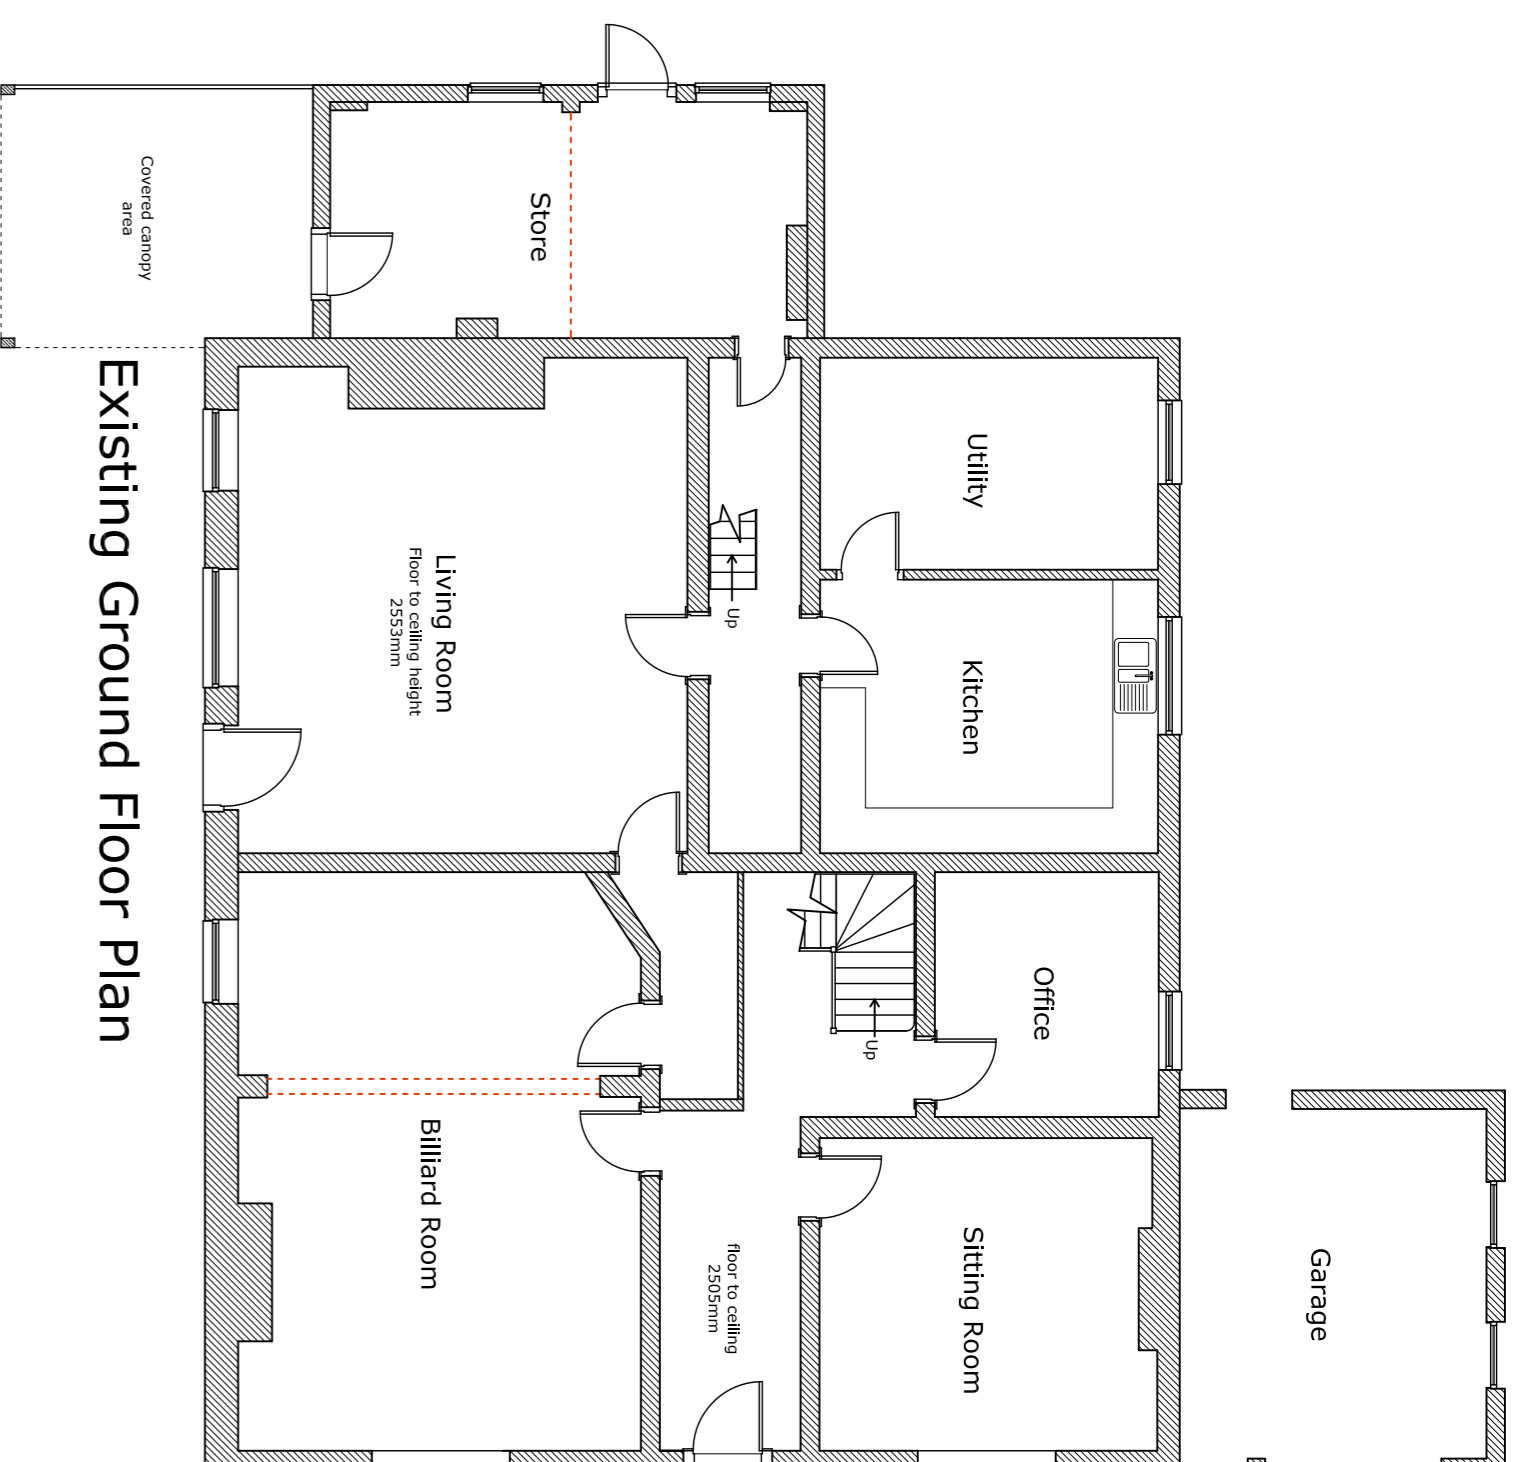



Existing Ground Floor Plan

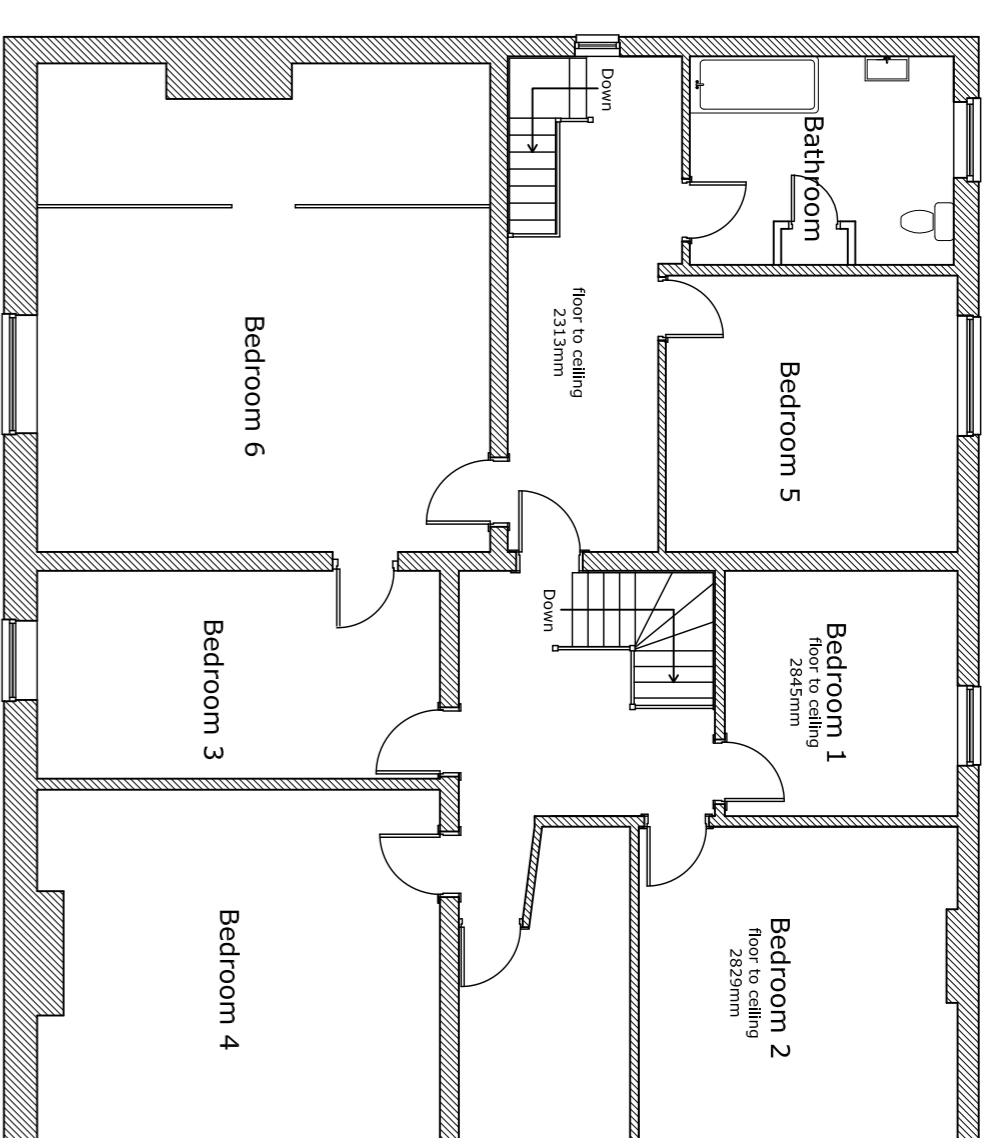


Existing First Floor Plan

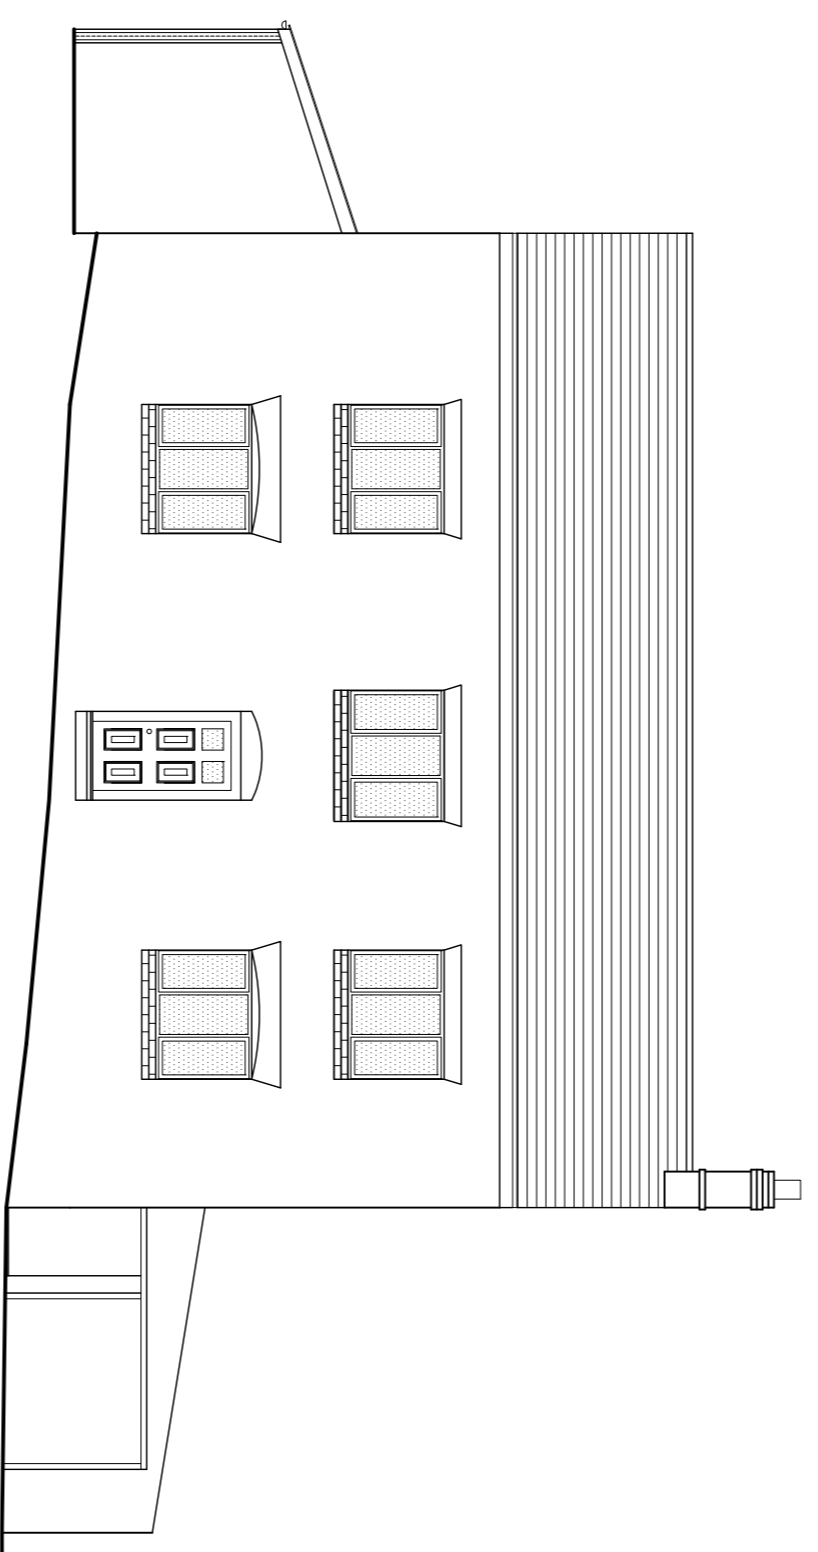


Existing South East Elevation

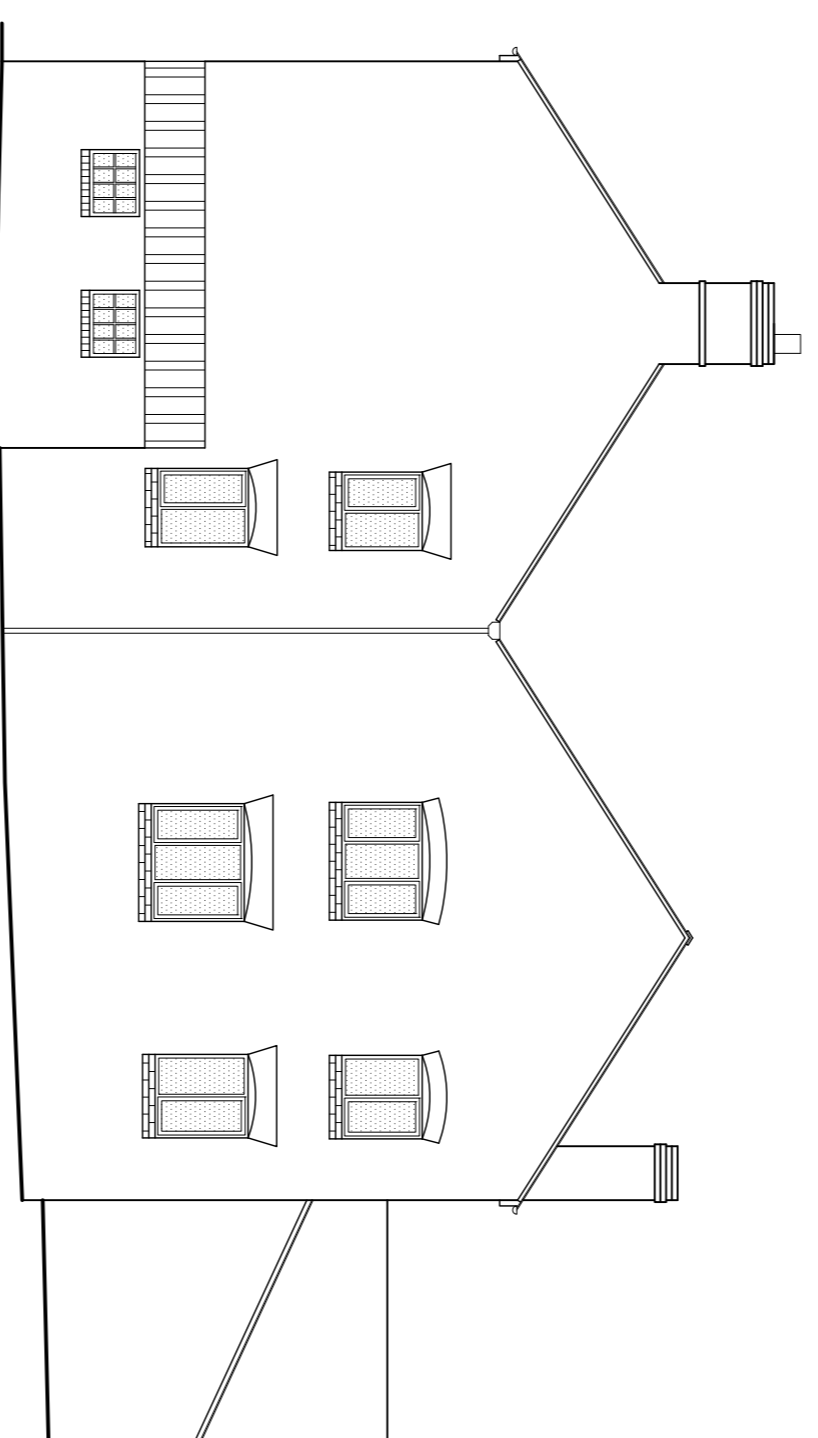 


Existing North East Elevation

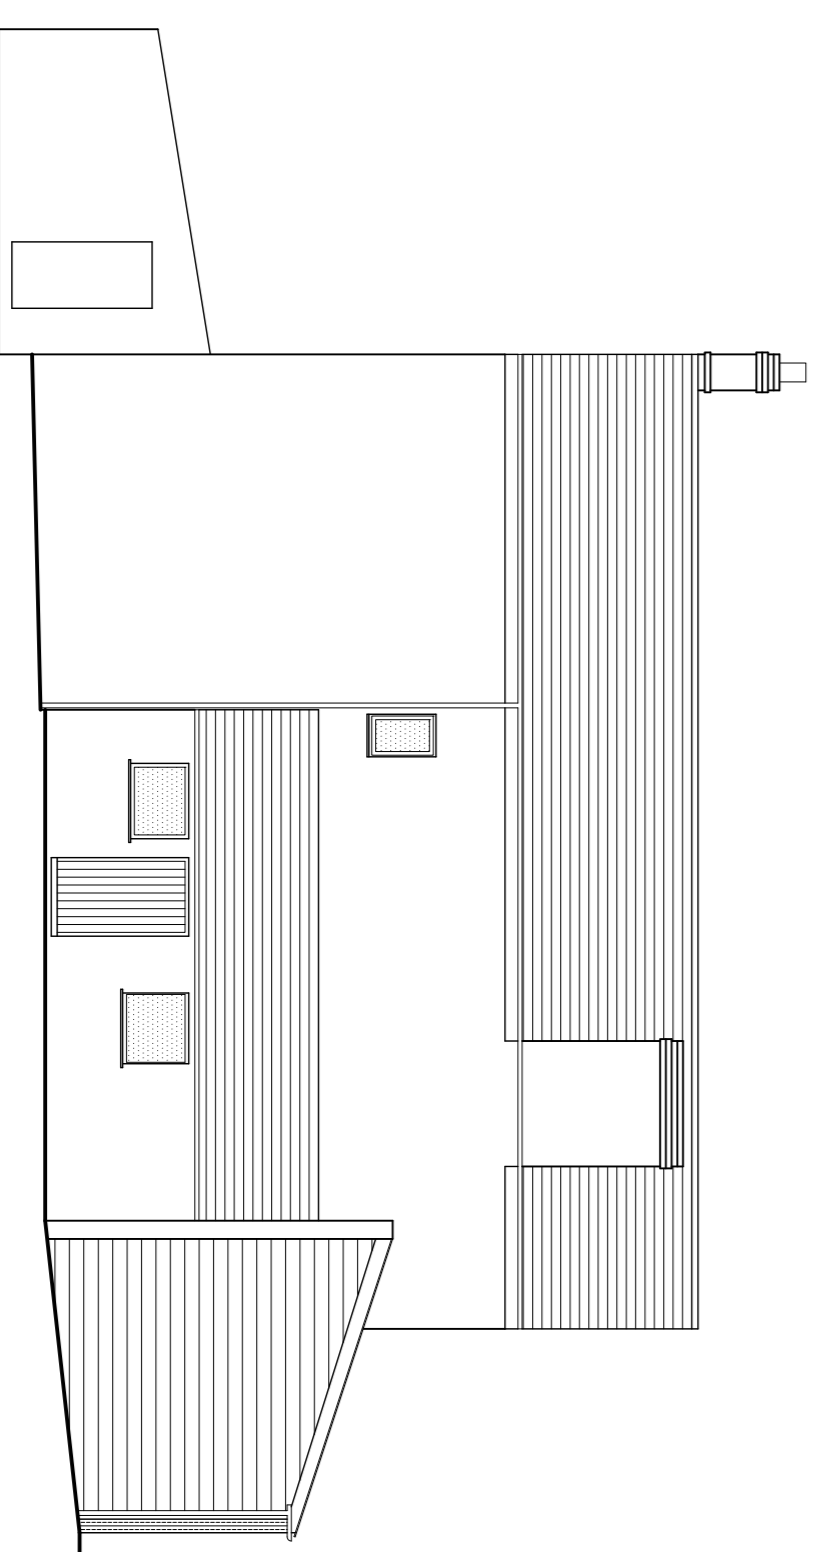


Existing North West Elevation

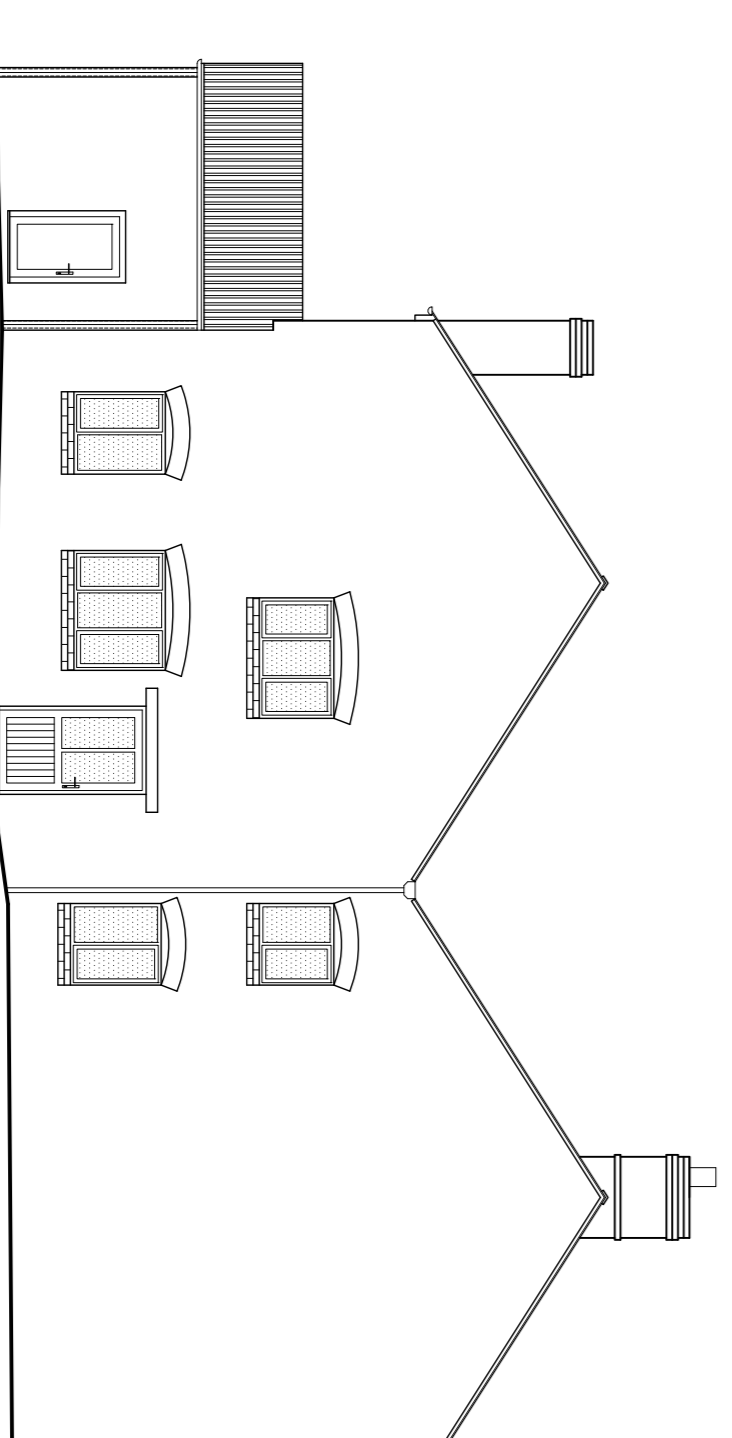


Existing South West Elevation

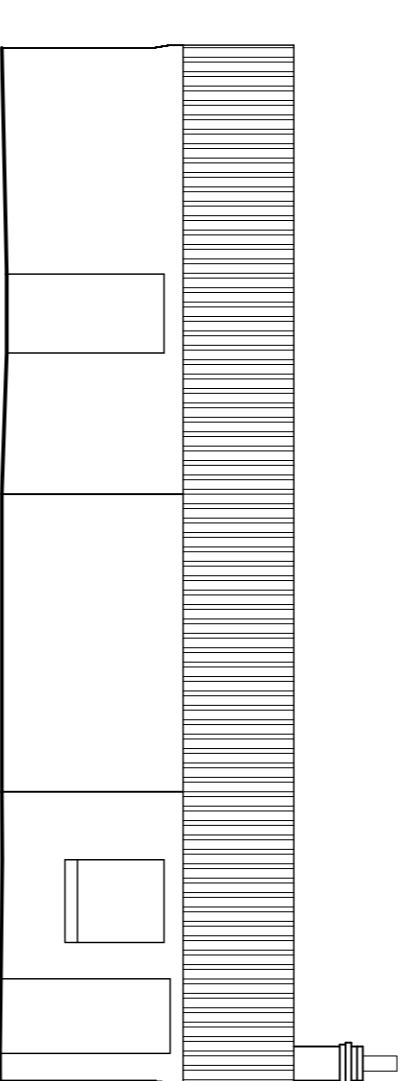


Existing Outbuilding North East Elevation

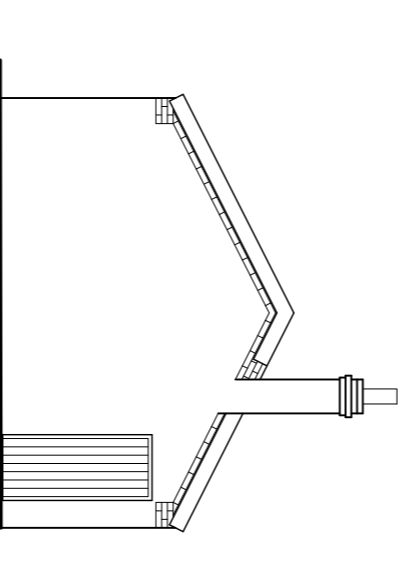

Existing Outbuilding South East Elevation

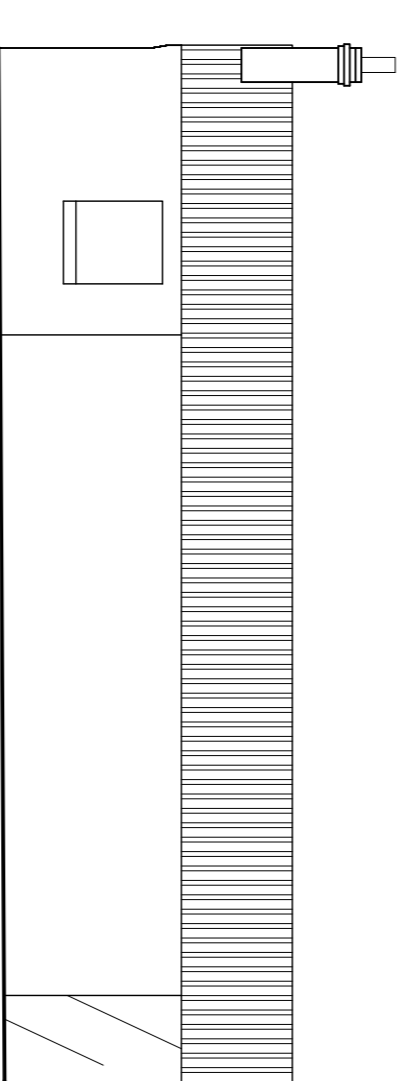

Existing Outbuilding South West Elevation

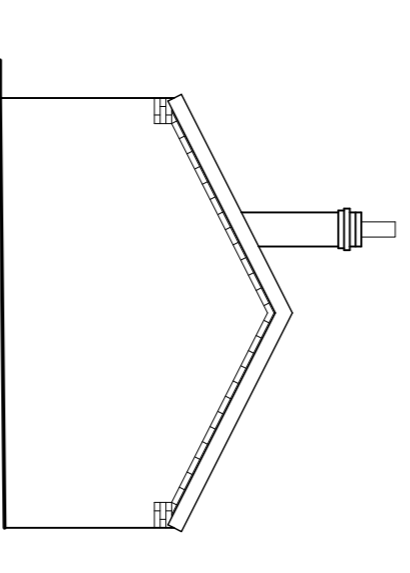

Existing Outbuilding North West Elevation

Title: Existing Farmhouse Plans and Elevations			
Dutton Park Farm, Dutton, Northwich, WA4 4HL			
Client: Miss S. Gleave		Drawing number: 0964-02	
Scale: 1:100@A1	Drawn by: JC	Revision:	
Date: 09/11/21			

G & S
DESIGN LTD

2 Lady Anne Court, Wheelock Street,
Middlewich, Cheshire CW10 9AG
Telephone 01606 834020