



part ground floor plan

scale 1:50-1,100

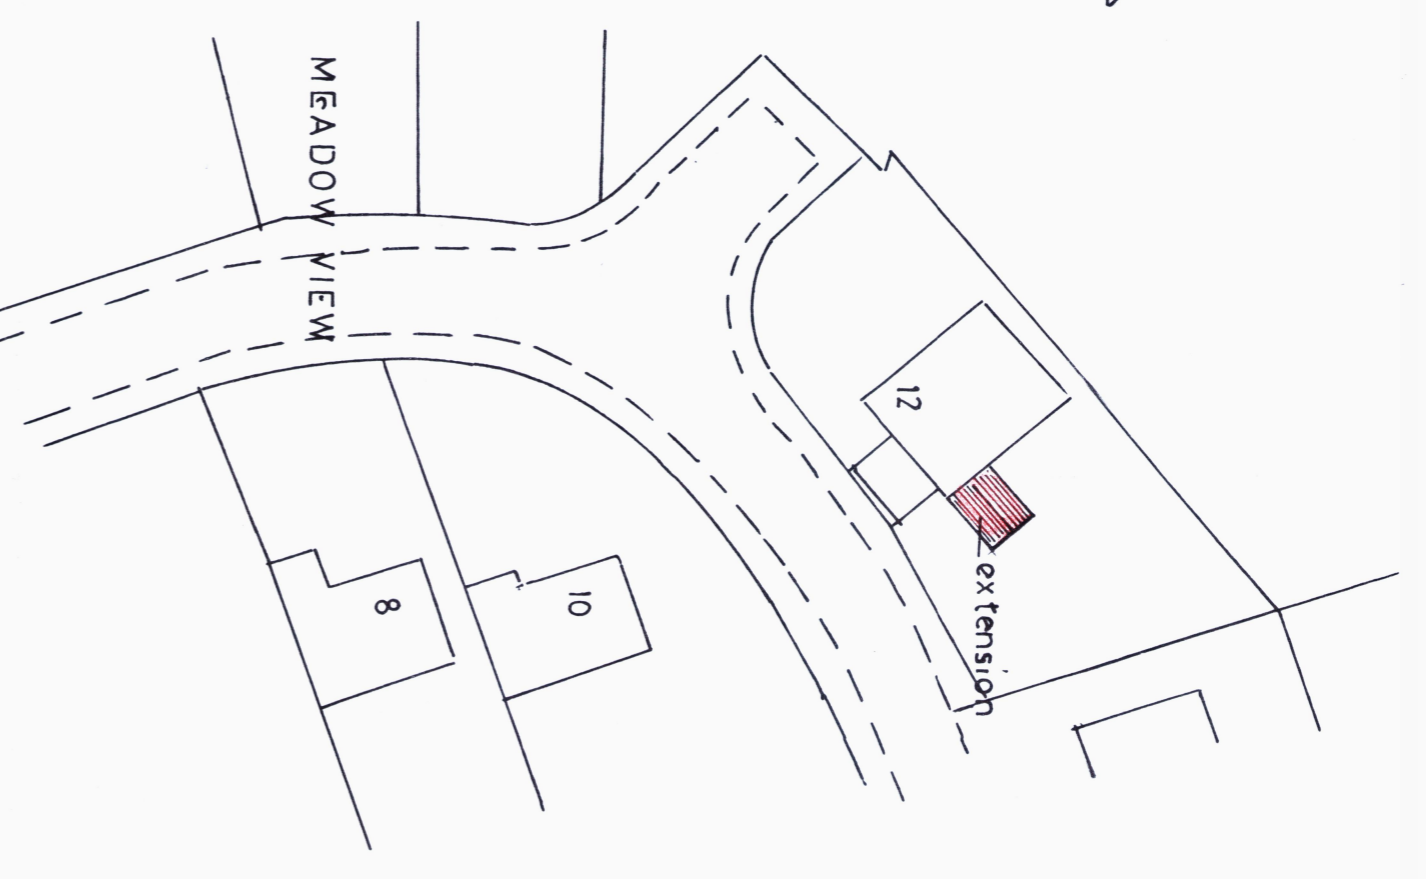

block plan scale 1:500

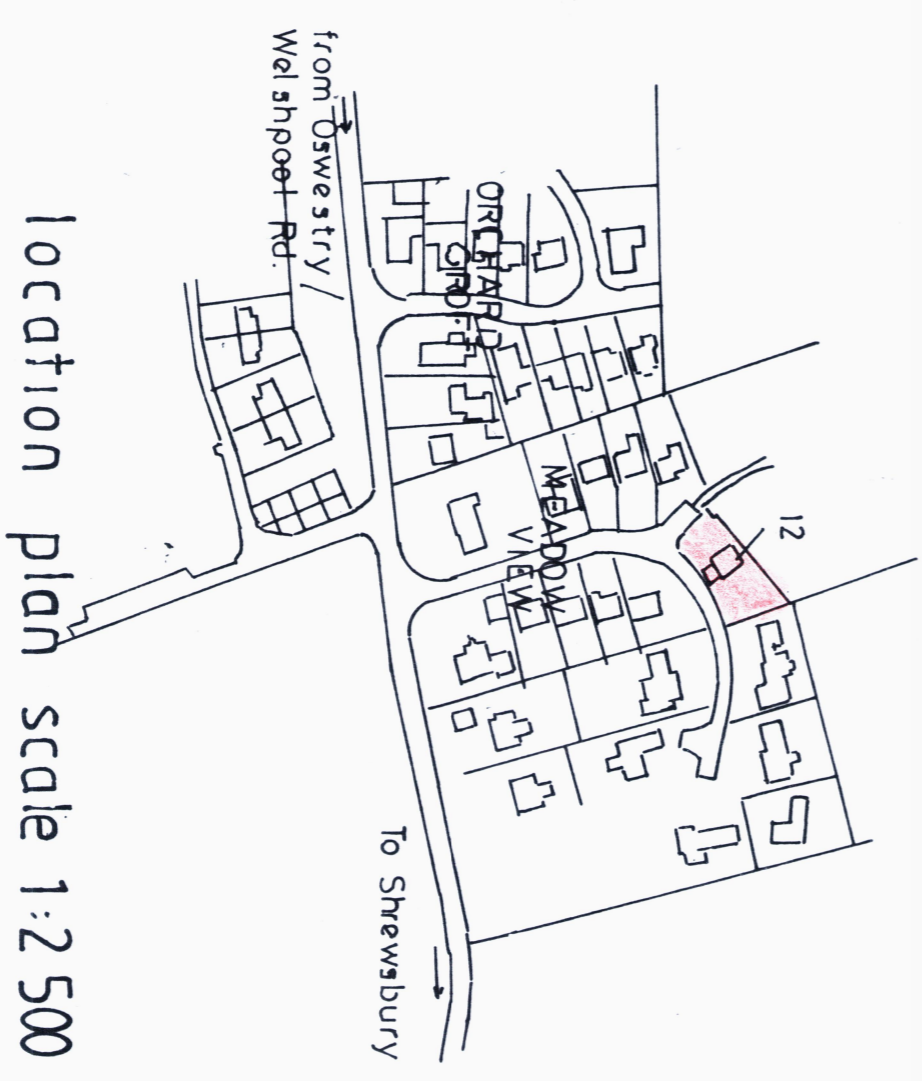

location plan scale 1:2500

PROPOSED REAR EXTENSION TO '12 MEADOW VIEW',
LLANDRINIO, WELSHPOOL, POWYS.