



0 5 M

SCALE 1:50 @ A1

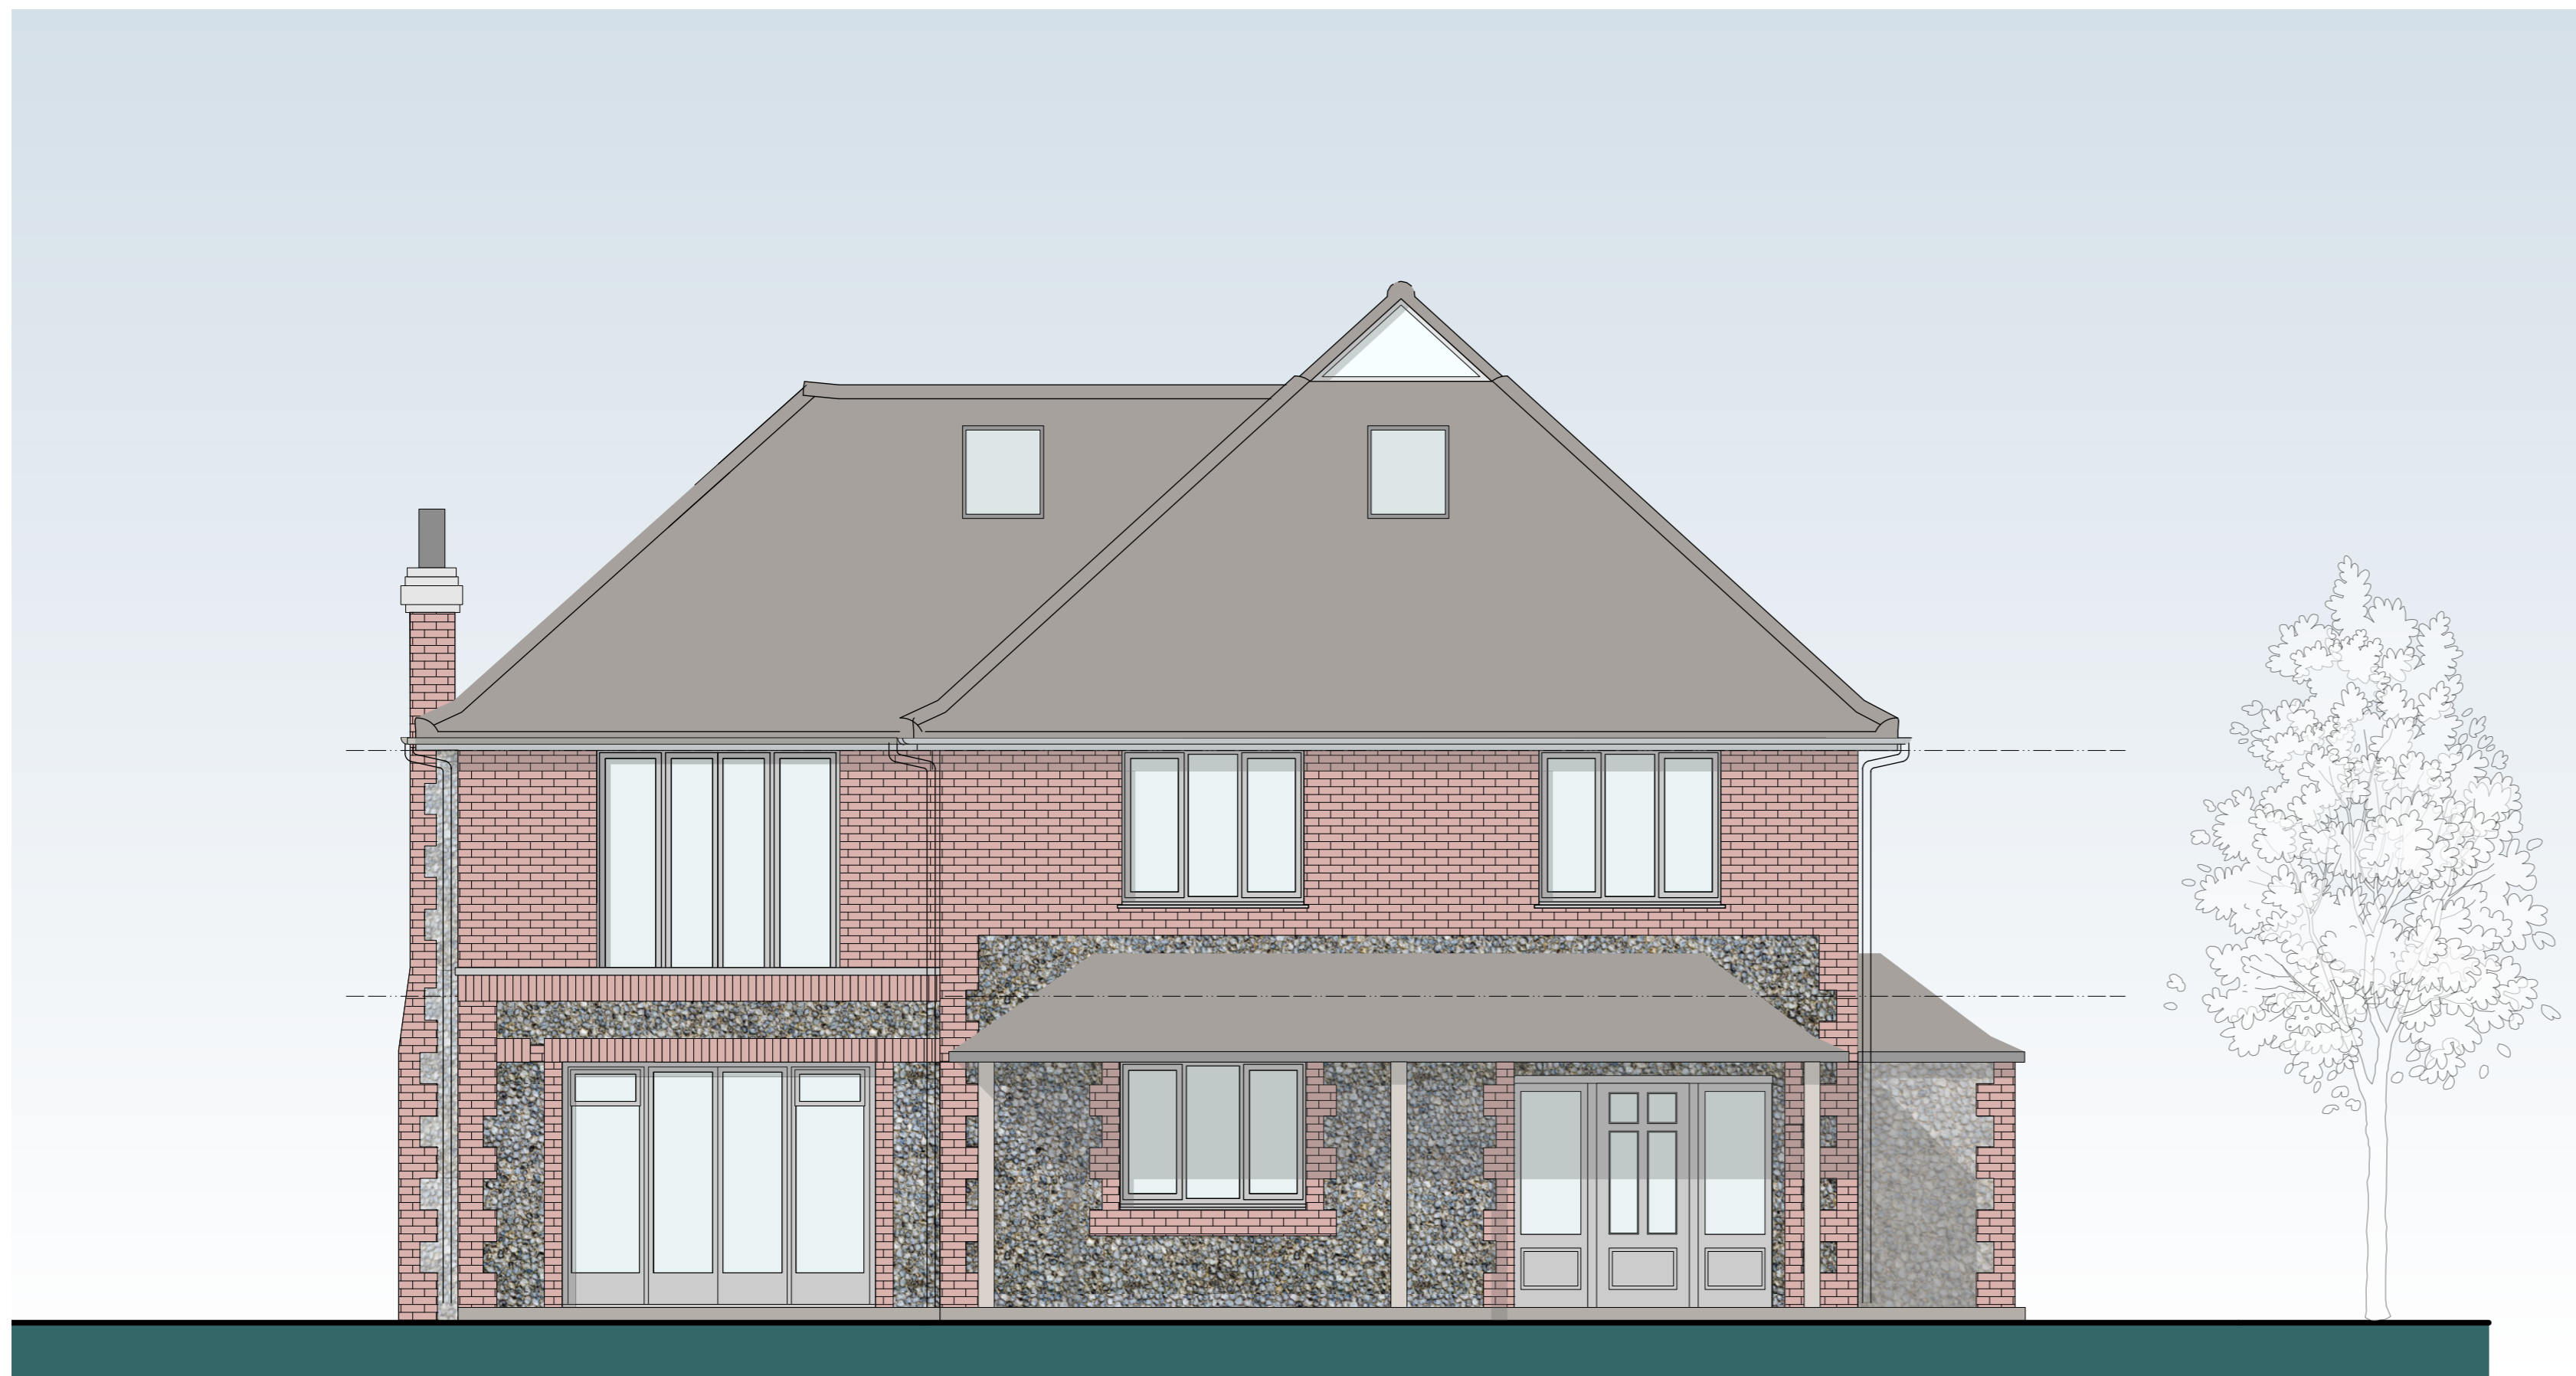

PROPOSED EAST ELEVATION

Scale: 1:50

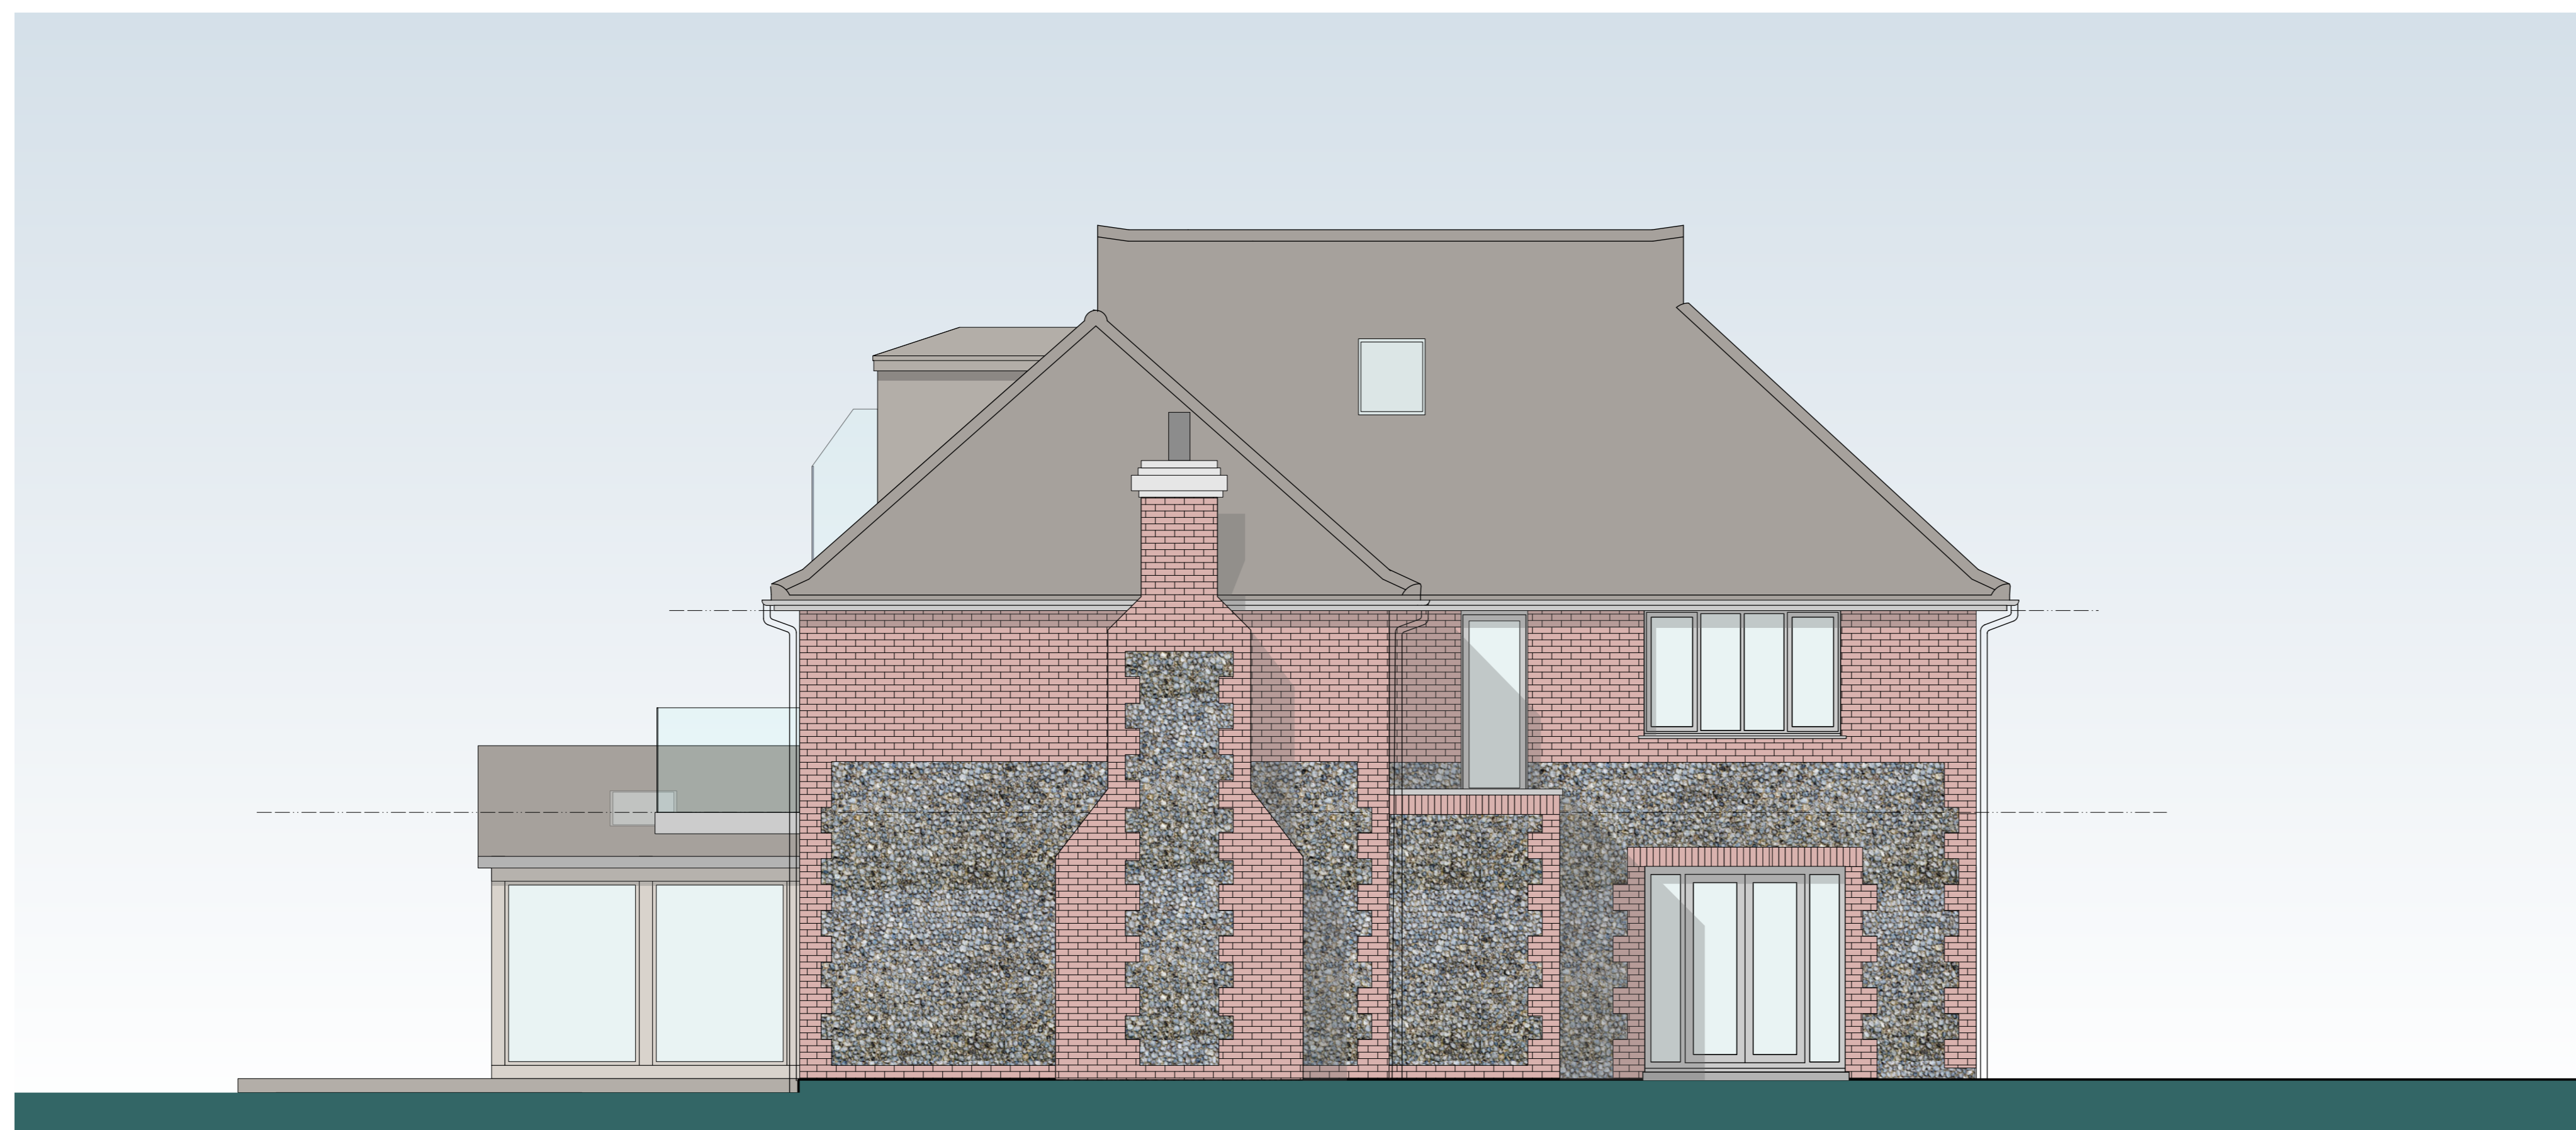

PROPOSED SOUTH ELEVATION

Scale: 1:50

PLANNING

| REV. | DATE | DESCRIPTION |
|------|------|-------------|
|------|------|-------------|

PROJECT

WALNUT TREE COTTAGE,
THE STREET, ITCHENOR,
CHICHESTER, PO20 7AB

DRAWING

PROPOSED EAST AND
SOUTH ELEVATIONS
OPTION 1

CLIENT

MARK WOMBWELL

SCALE
1:50 @ A1

DRAWN

DATE
MAR 2022

CHECKED

DRAWING No

2105 / PL3 15

© copyright retained

WAMM

Architecture & Building Consultants

WAMM Consulting Limited
Chapel House, 1-3 Chapel Street, Guildford, Surrey, GU1 3UH
www.wammconsulting.com
+44 (0)1483 825700