


0 5 M
SCALE 1:50 @ A1

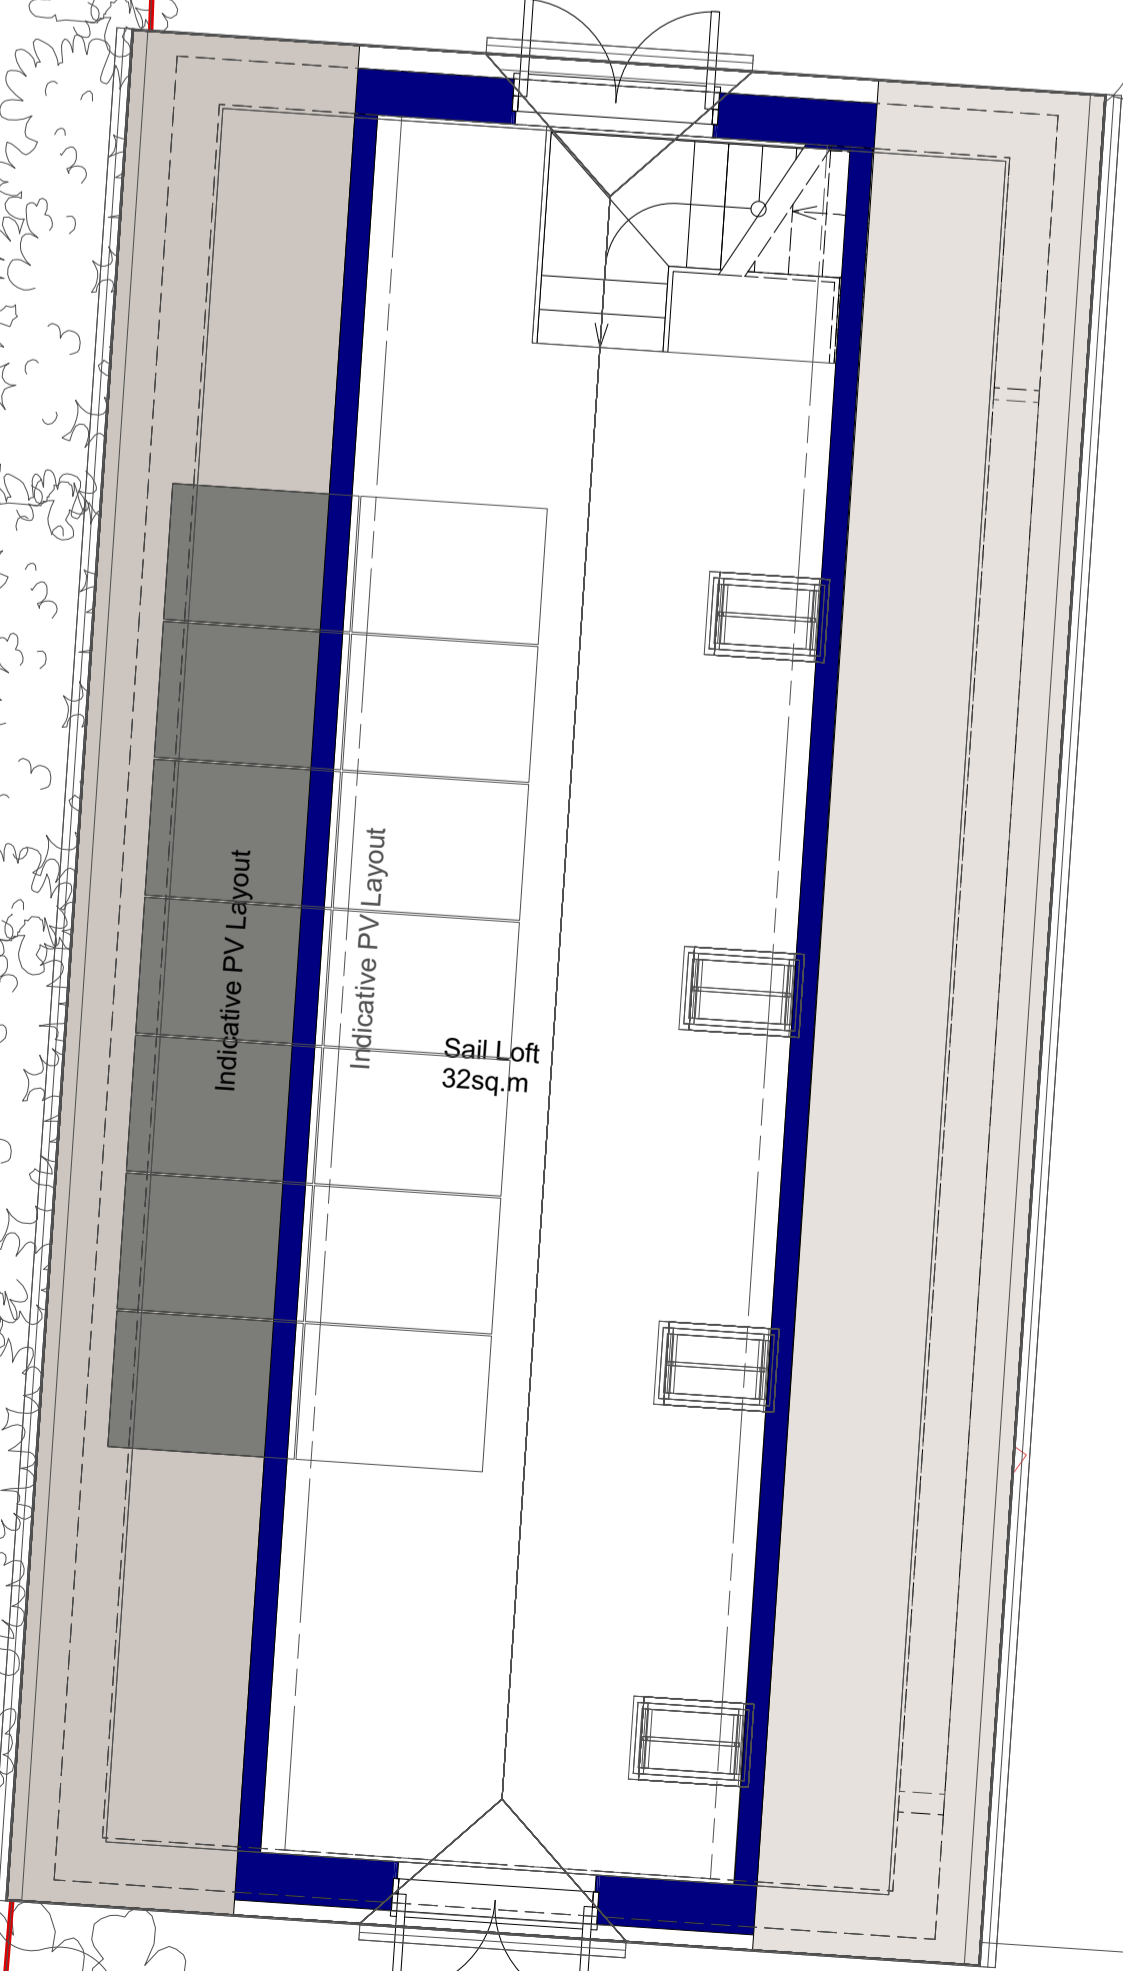

PROPOSED FIRST FLOOR PLAN Scale: 1:50

PLANNING

REV.	DATE	DESCRIPTION
PROJECT		
WALNUT TREE COTTAGE, THE STREET, ITCHENOR, CHICHESTER, PO20 7AB		
DRAWING		
PROPOSED FIRST FLOOR PLAN		
CLIENT		
MARK WOMBWELL		
SCALE	1:50 @ A1	DRAWN
DATE	MAR 2022	CHECKED
DRAWING No		
2105 / PL3 12		
© copyright retained		

WAMM
Architecture & Building Consultants

WAMM Consulting Limited
Chapel House, 1-3 Chapel Street, Guildford, Surrey, GU1 3UH
www.wammconsulting.com
+44 (0)1483 825700