


**PROPOSED HOUSE EAST ELEVATION**  
Scale: 1:100

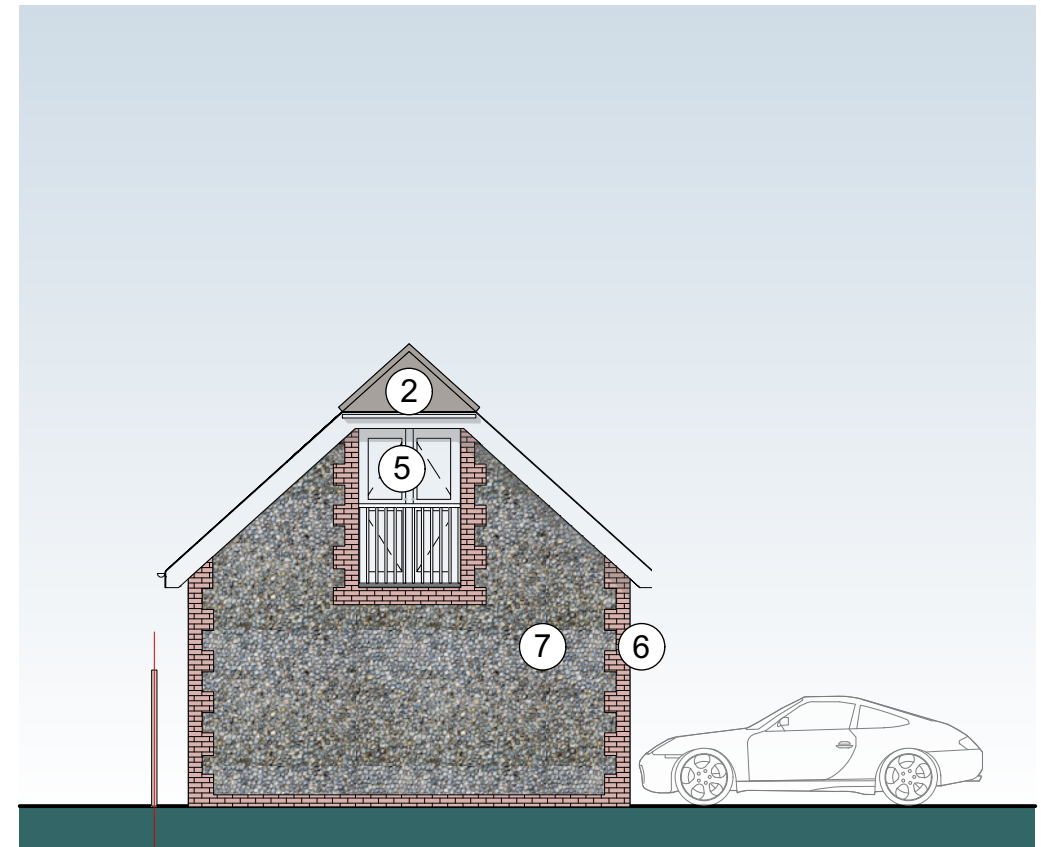


**PROPOSED GARAGE EAST ELEVATION**  
Scale: 1:100



Natural roof slates - ESCO Merayo standard gauge




Velux Conservation Rooflights

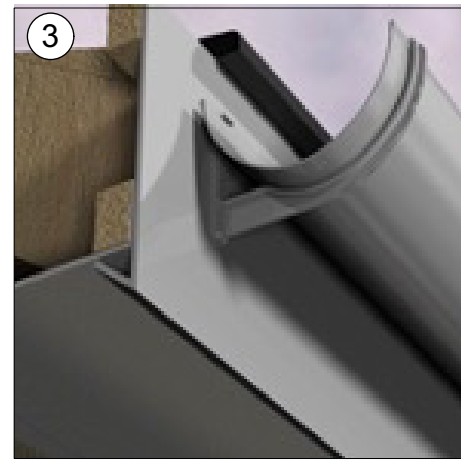


Marley Alutec Fascias, Gutters & Downpipes - powder coated RAL 9007 Grey Aluminium



Clay chimney pot

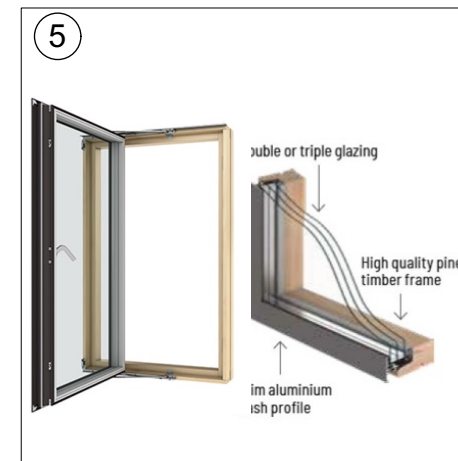

Velfac V200 Energy triple glazed composite windows & doors with timber internal frames & powder coated aluminium external frames

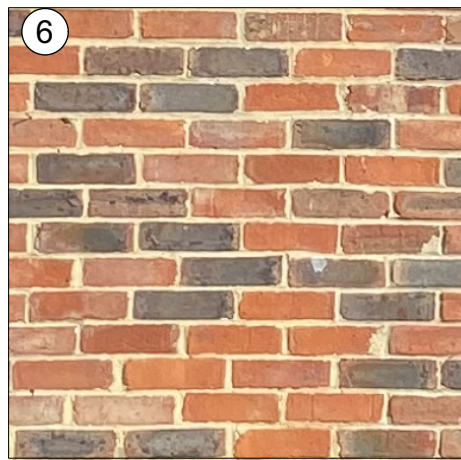

All new brickwork to match existing.



Natural flintwork laid in natural mortar



Natural oak timber frame



External window & door frames - powder coated RAL 9007 Grey Aluminium

REV.	DATE	DESCRIPTION
------	------	-------------

PROJECT  
WALNUT TREE COTTAGE,  
THE STREET, ITCHENOR,  
CHICHESTER, PO20 7AB

DRAWING  
PROPOSED EXTERNAL  
MATERIALS

CLIENT  
MARK WOMBWELL

SCALE  
1:100 @ A3

DRAWN  
PW

DATE  
MAR 2022

CHECKED  
-

DRAWING No  
2105 / PL3 21

© copyright retained

**WAMM**  
Architecture & Building Consultants

WAMM Consulting Limited  
Chapel House, 1-3 Chapel Street, Guildford, Surrey, GU1 3UH  
www.wammconsulting.com  
+44 (0)1483 825700