


0 5 M  
SCALE 1:50 @ A1



### PLANNING

REV.	DATE	DESCRIPTION
PROJECT		
WALNUT TREE COTTAGE, THE STREET, ITCHENOR, CHICHESTER, PO20 7AB		
DRAWING		
PROPOSED GROUND FLOOR PLAN		
CLIENT		
MARK WOMBWELL		
SCALE	1:50 @ A1	DRAWN
DATE	MAR 2022	CHECKED
DRAWING No		
2105 / PL3 11		
© copyright retained		

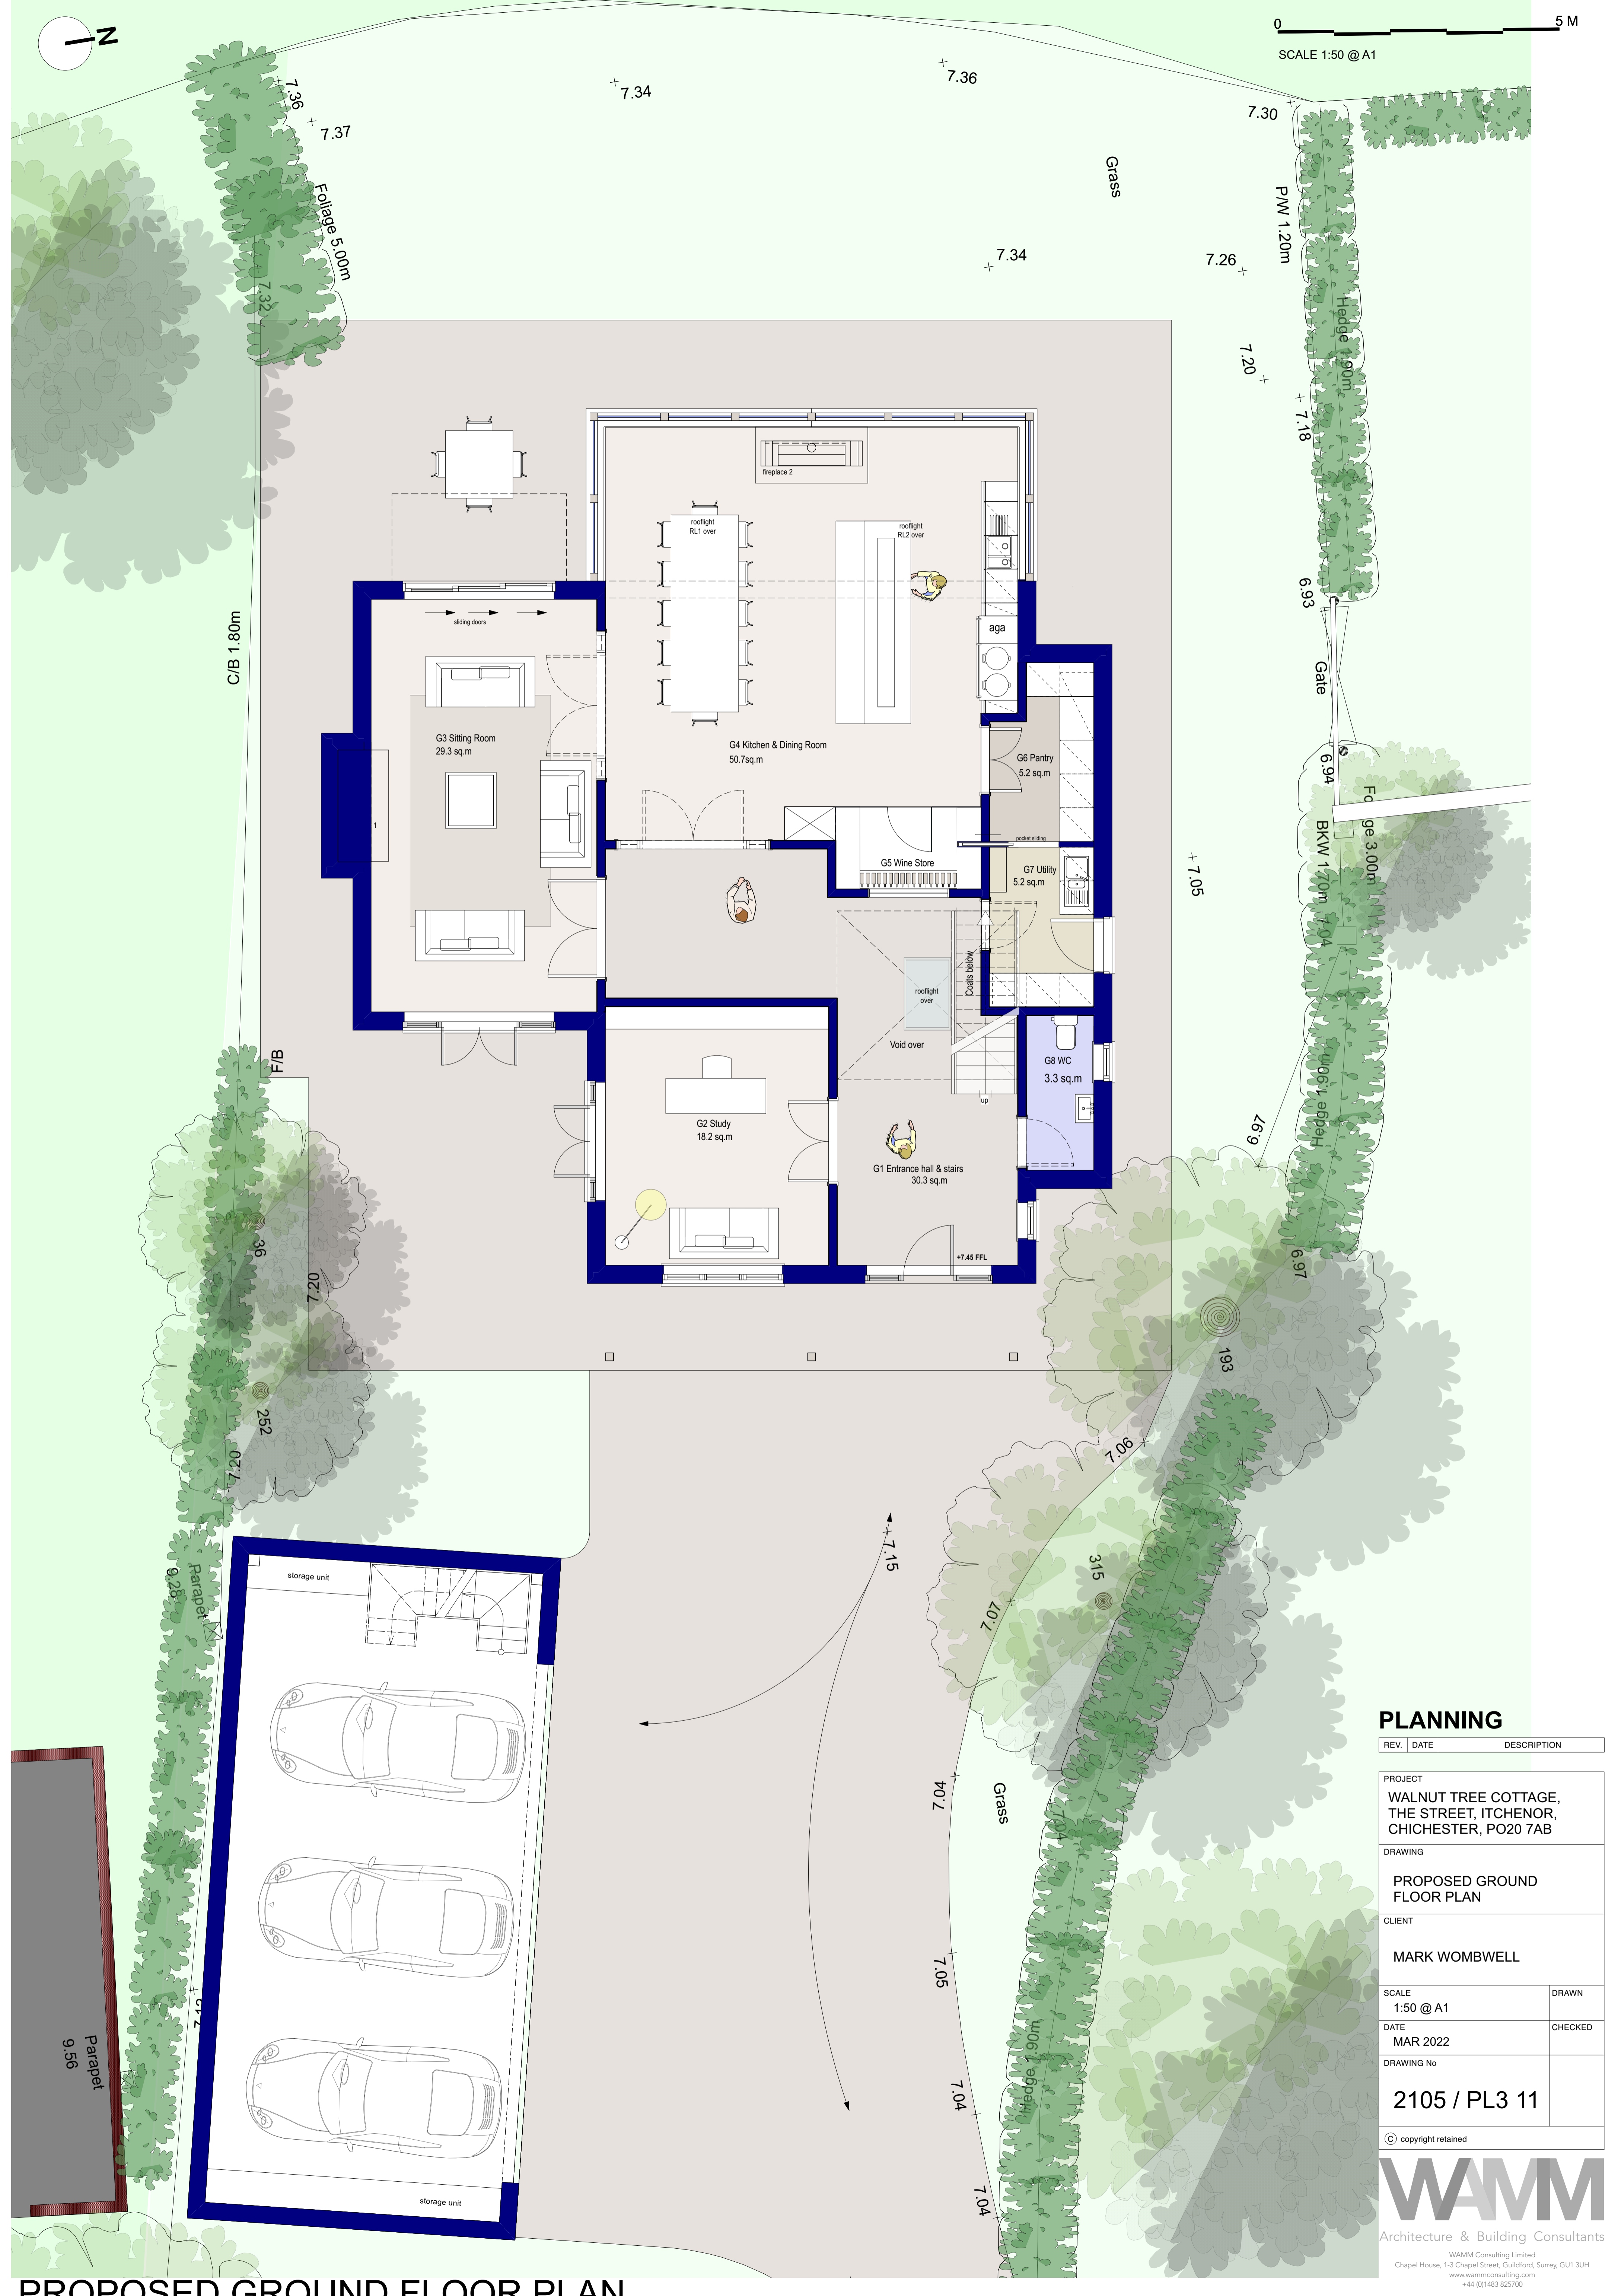

PROPOSED GROUND FLOOR PLAN Scale: 1:50