


**PROPOSED WEST ELEVATION**

Scale: 1:50

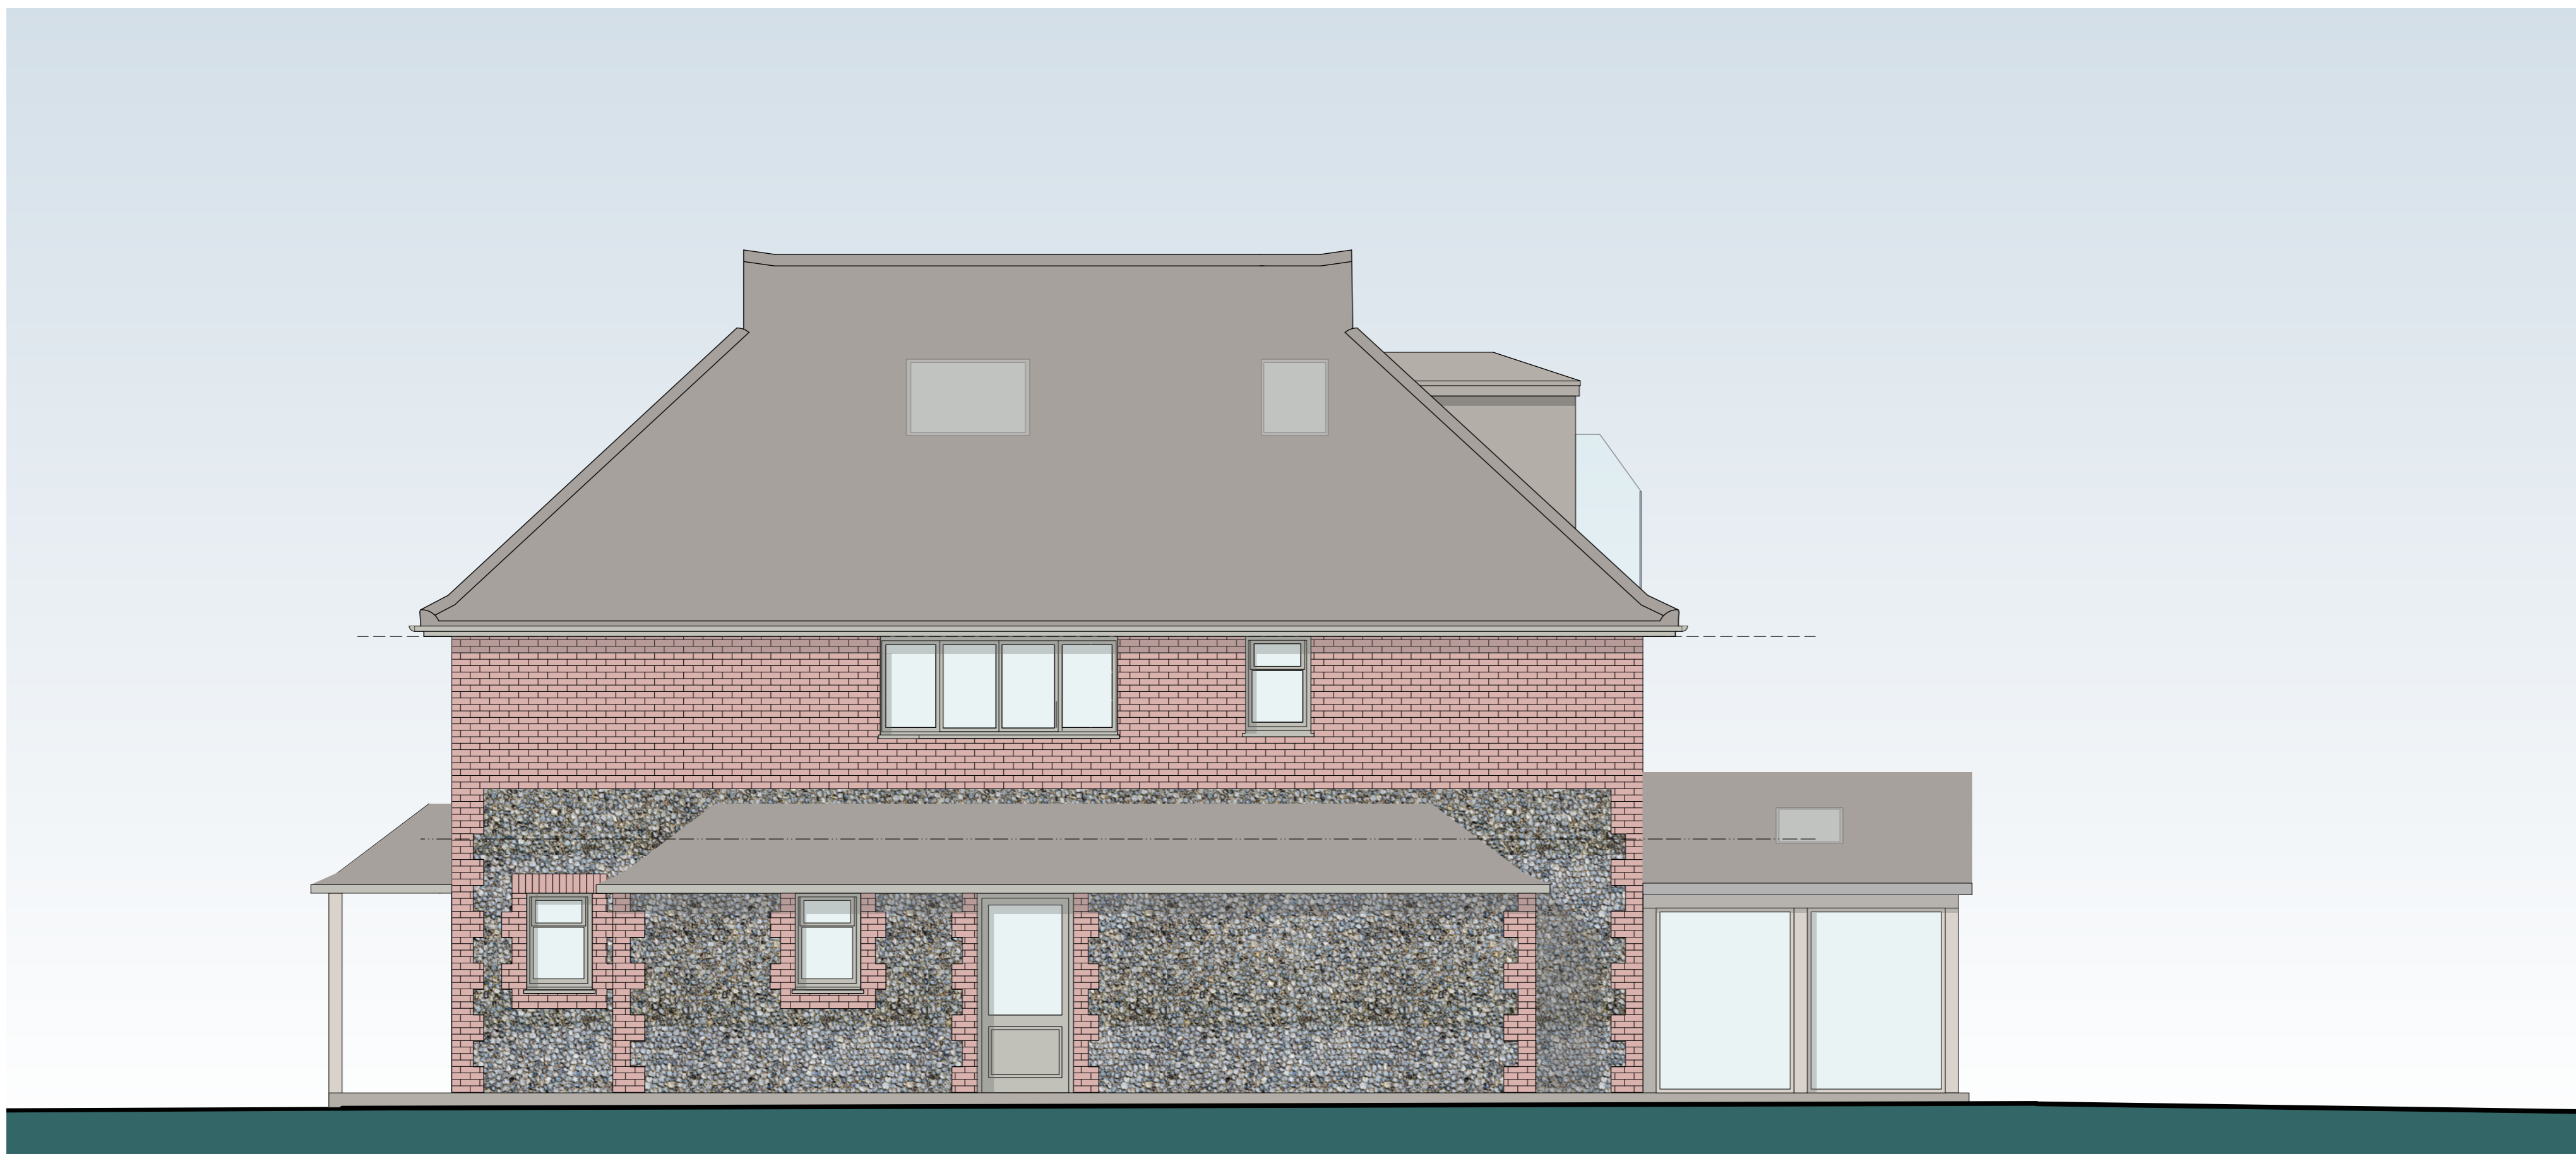

**PROPOSED NORTH ELEVATION**

Scale: 1:50

**PLANNING**

REV.	DATE	DESCRIPTION
------	------	-------------

PROJECT

WALNUT TREE COTTAGE,  
THE STREET, ITCHENOR,  
CHICHESTER, PO20 7AB

DRAWING

PROPOSED WEST AND  
NORTH ELEVATIONS  
OPTION 2

CLIENT

MARK WOMBWELL

SCALE

1:50 @ A1

DRAWN

DATE

MAR 2022

CHECKED

DRAWING No

2105 / PL3 16

© copyright retained



Architecture & Building Consultants

WAMM Consulting Limited  
Chapel House, 1-3 Chapel Street, Guildford, Surrey, GU1 3UH  
www.wammconsulting.com  
+44 (0)1483 825700