




Existing North Elevation

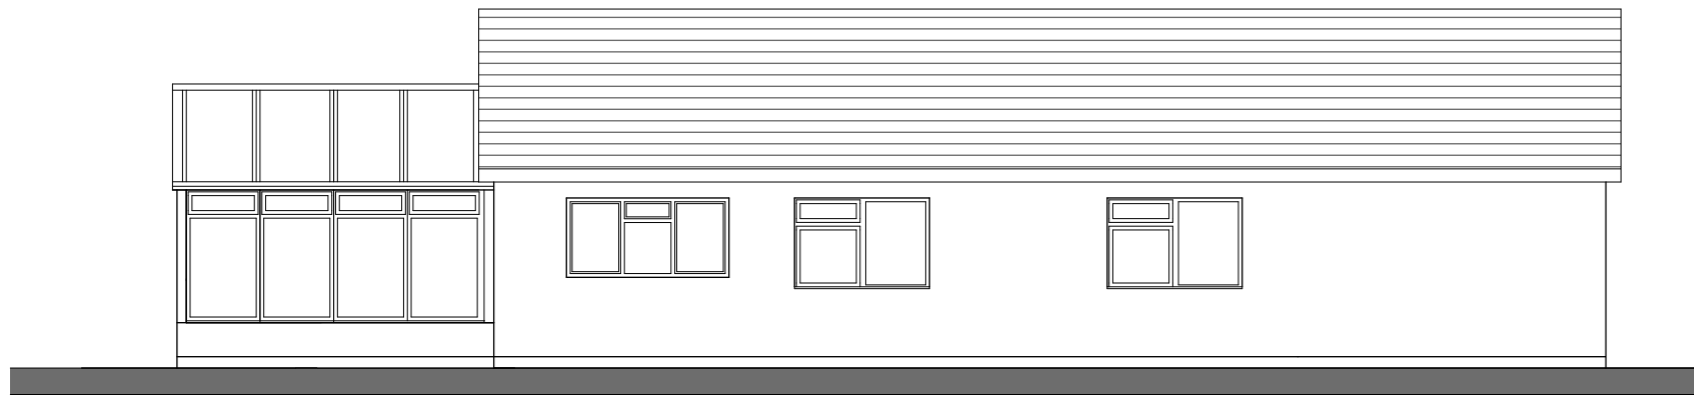


Existing South Elevation

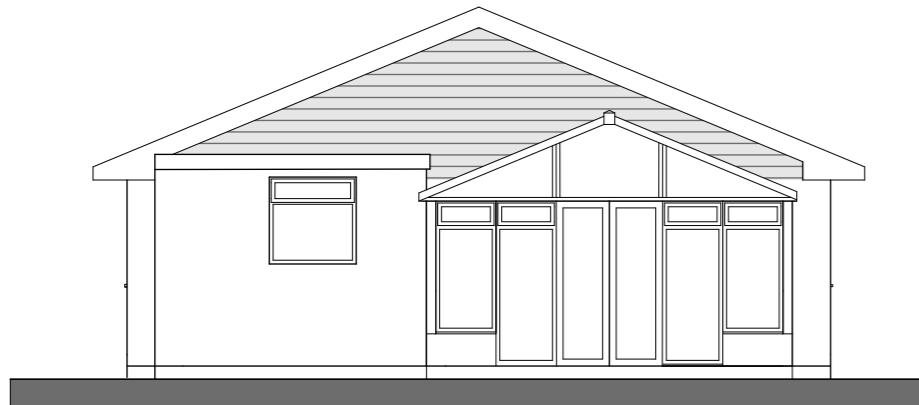


Existing West Elevation

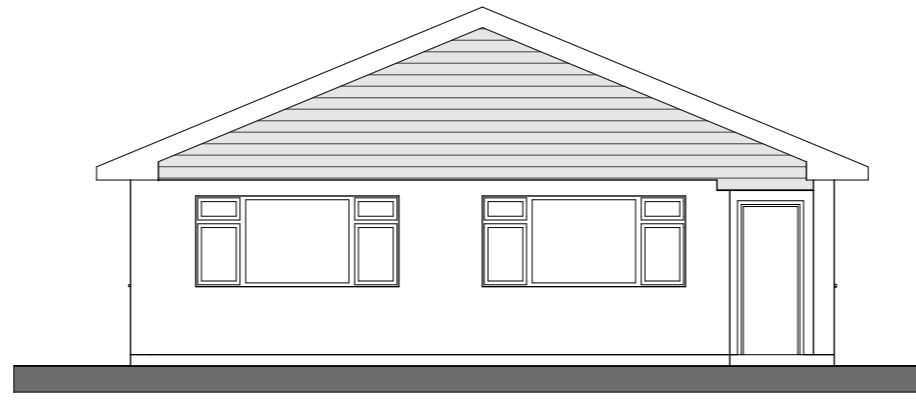

Existing East Elevation

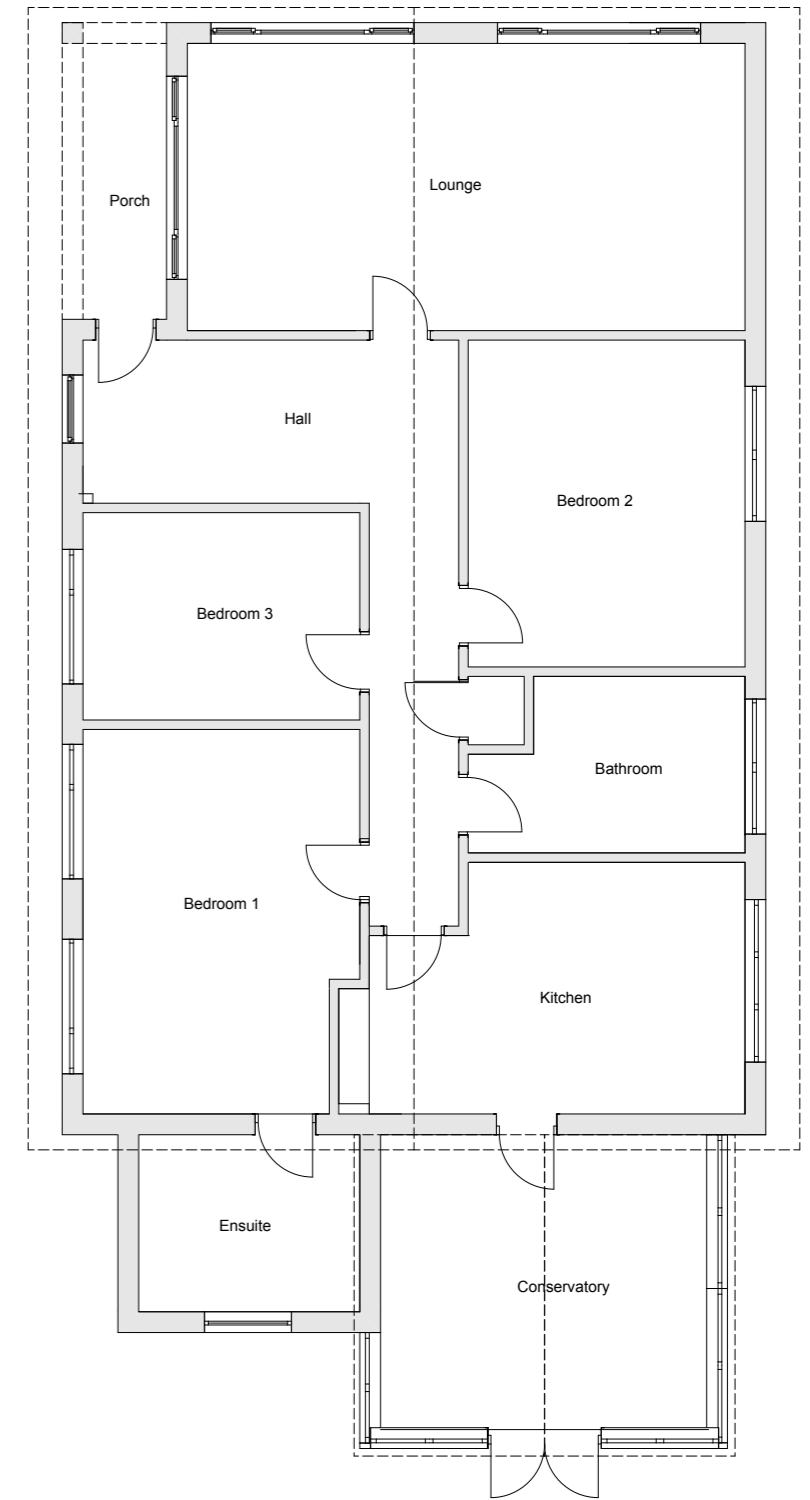

Existing Floor Plan

 

| Revisions |
|-----------|
| |

acmarchitects ltd.

3 Ash Road, Ashurst, Southampton, Hants, SO40 7AT
 T 023 8029 2751 E alan.acmltd@gmail.com

| | | | |
|----------------------|--|--------------------|-------------------|
| Project | Proposed Extensions and Alterations to 'Paddock View', Pollards Moor Road, Copythorne, Southampton, SO40 2NZ | | |
| Client | Mr & Mrs P Kingston | Date | 07/21 |
| Drawing Title | Existing Elevations | Drawn | AM |
| | | Scale | 1:100@A3 |
| | | Checked | |
| | | Drawing no. | 2045-02-06 |