


Proposed Floor Plan



Proposed Roof Plan

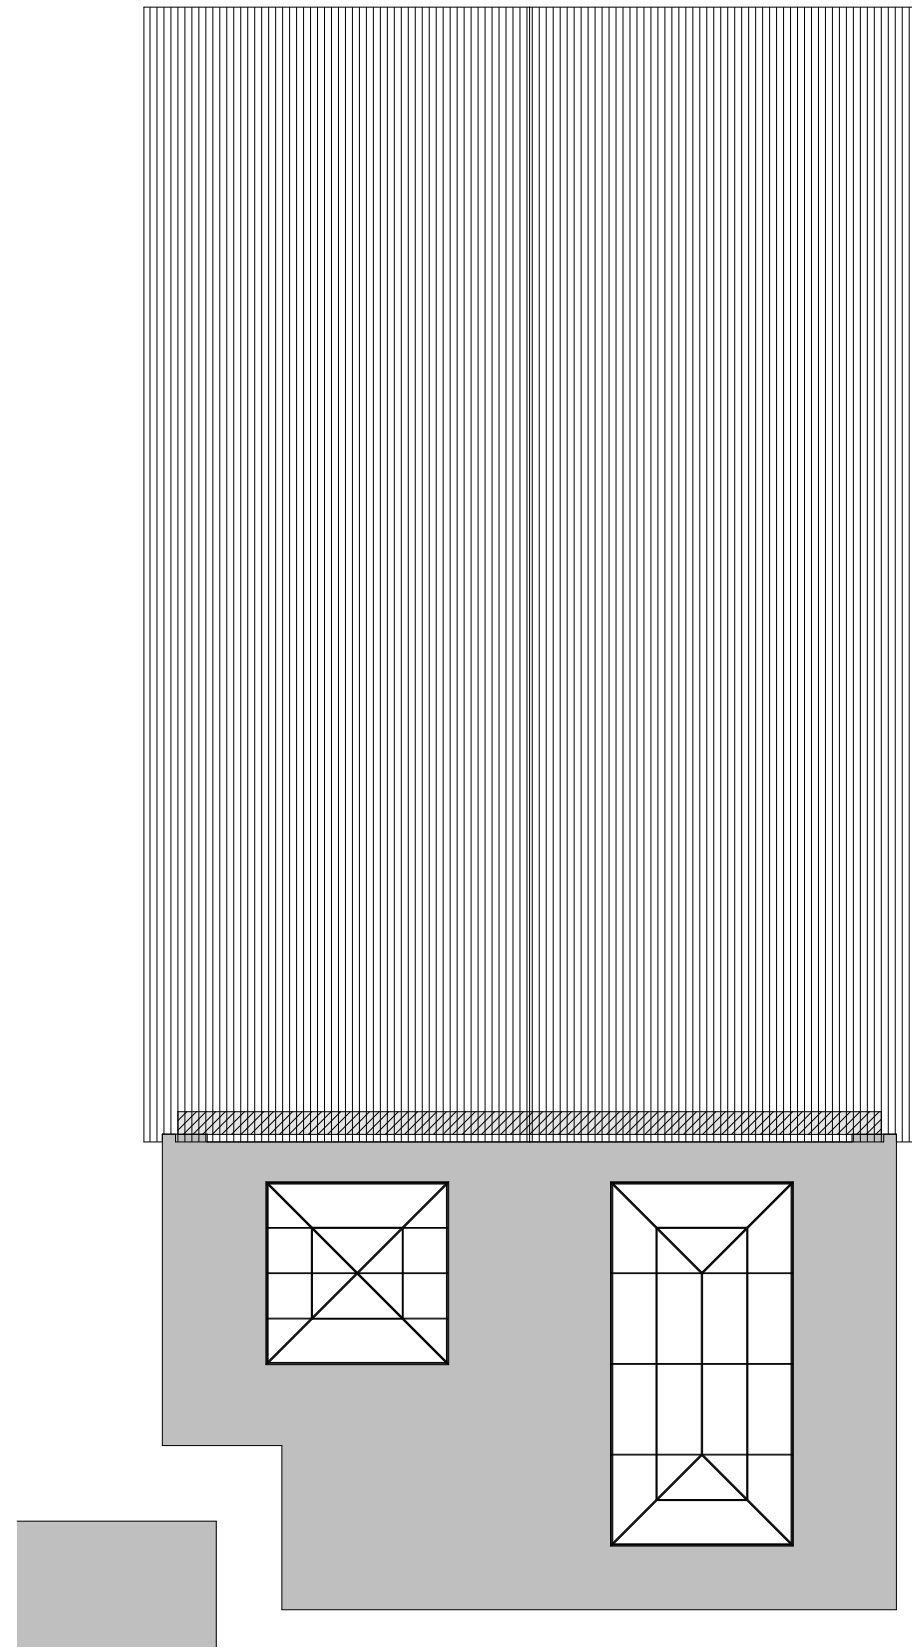

| Revisions |
|-----------|
|           |

**acm**architects ltd.

3 Ash Road, Ashurst, Southampton, Hants, S040 7AT  
 T 023 8029 2751 E alan.acmltd@gmail.com

|                      |  |                    |                    |
|----------------------|--|--------------------|--------------------|
| <b>Project</b>       | Proposed Extensions and Alterations to 'Paddock View', Pollards Moor Road, Copythorne, Southampton, SO40 2NZ |                    |                    |
| <b>Client</b>        | Mr & Mrs P Kingston  | <b>Date</b>        | 03/22              |
| <b>Drawing Title</b> | Proposed Ground Floor & Roof Plan  | <b>Drawn</b>       | AM                 |
|                      |  | <b>Checked</b>     |                    |
|                      |  | <b>Scale</b>       | 1:100@A3           |
|                      |  | <b>Drawing no.</b> | <b>2045-02-02B</b> |