


east elevation - scale 1 : 100

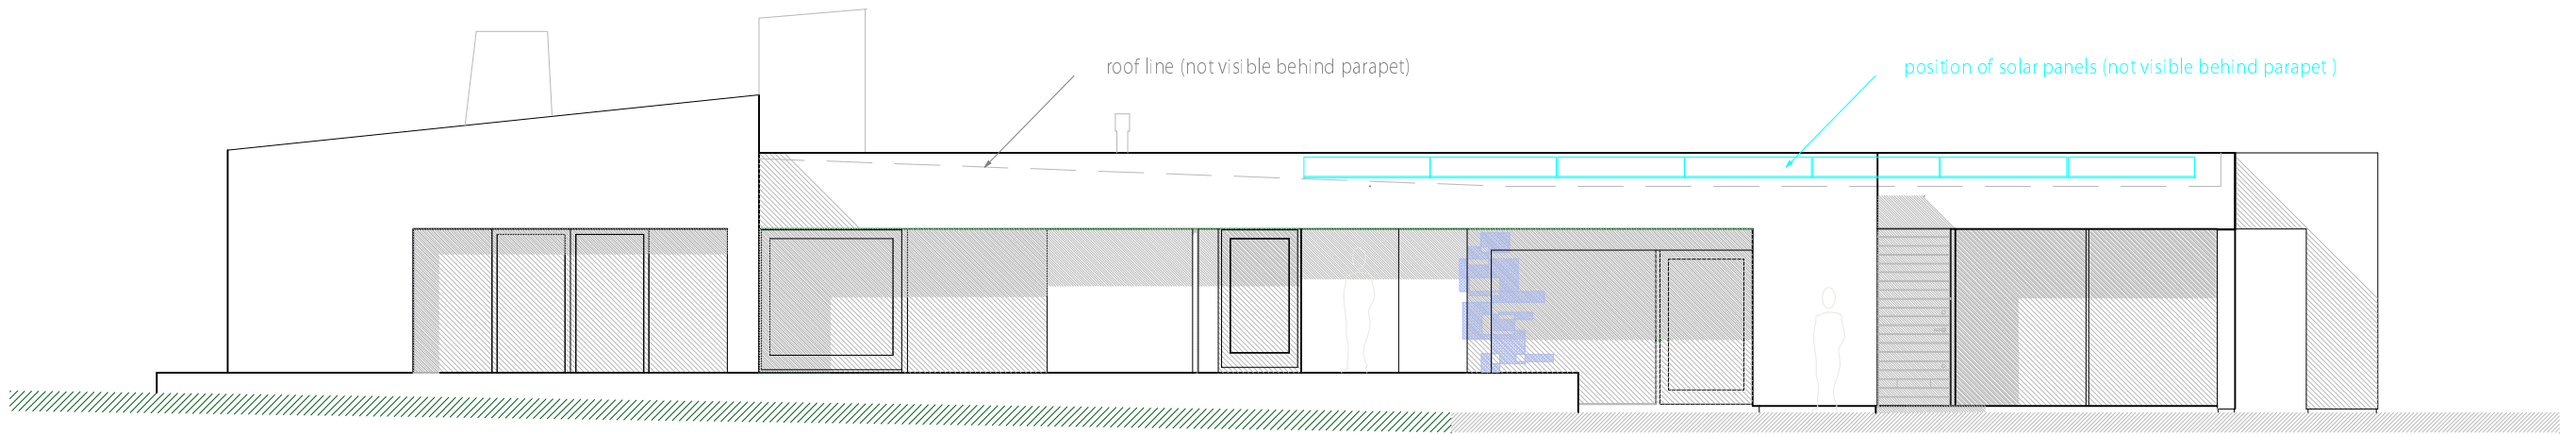

south elevation - scale 1:100

metres

Solar Panel installation

Chart House Sandy Lane Lyndhurst SO43 7DN

rev1 May 2022