


78, Nasmyth Ave, Denton

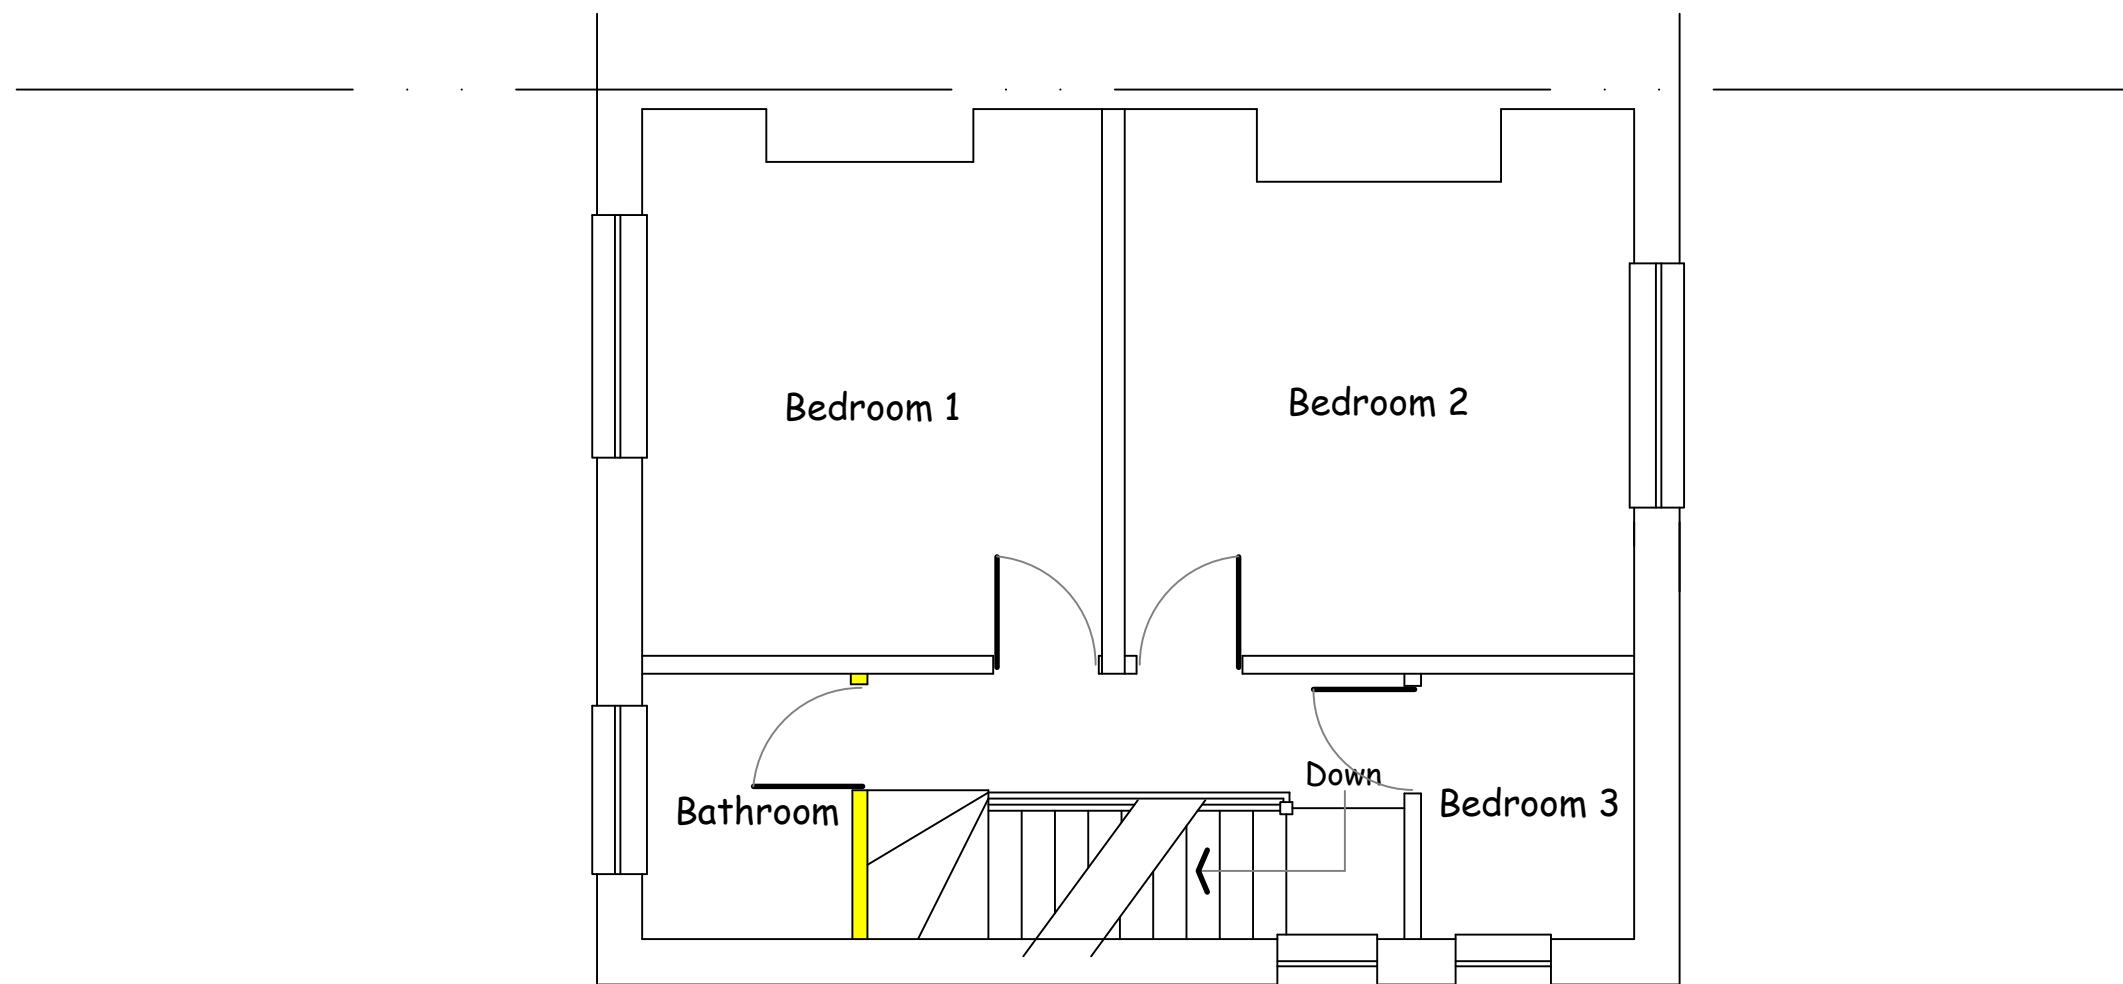

PROPOSED FIRST FLOOR PLAN scale 1:50