




58 Townhead Road, Coatbridge, ML5 2HU

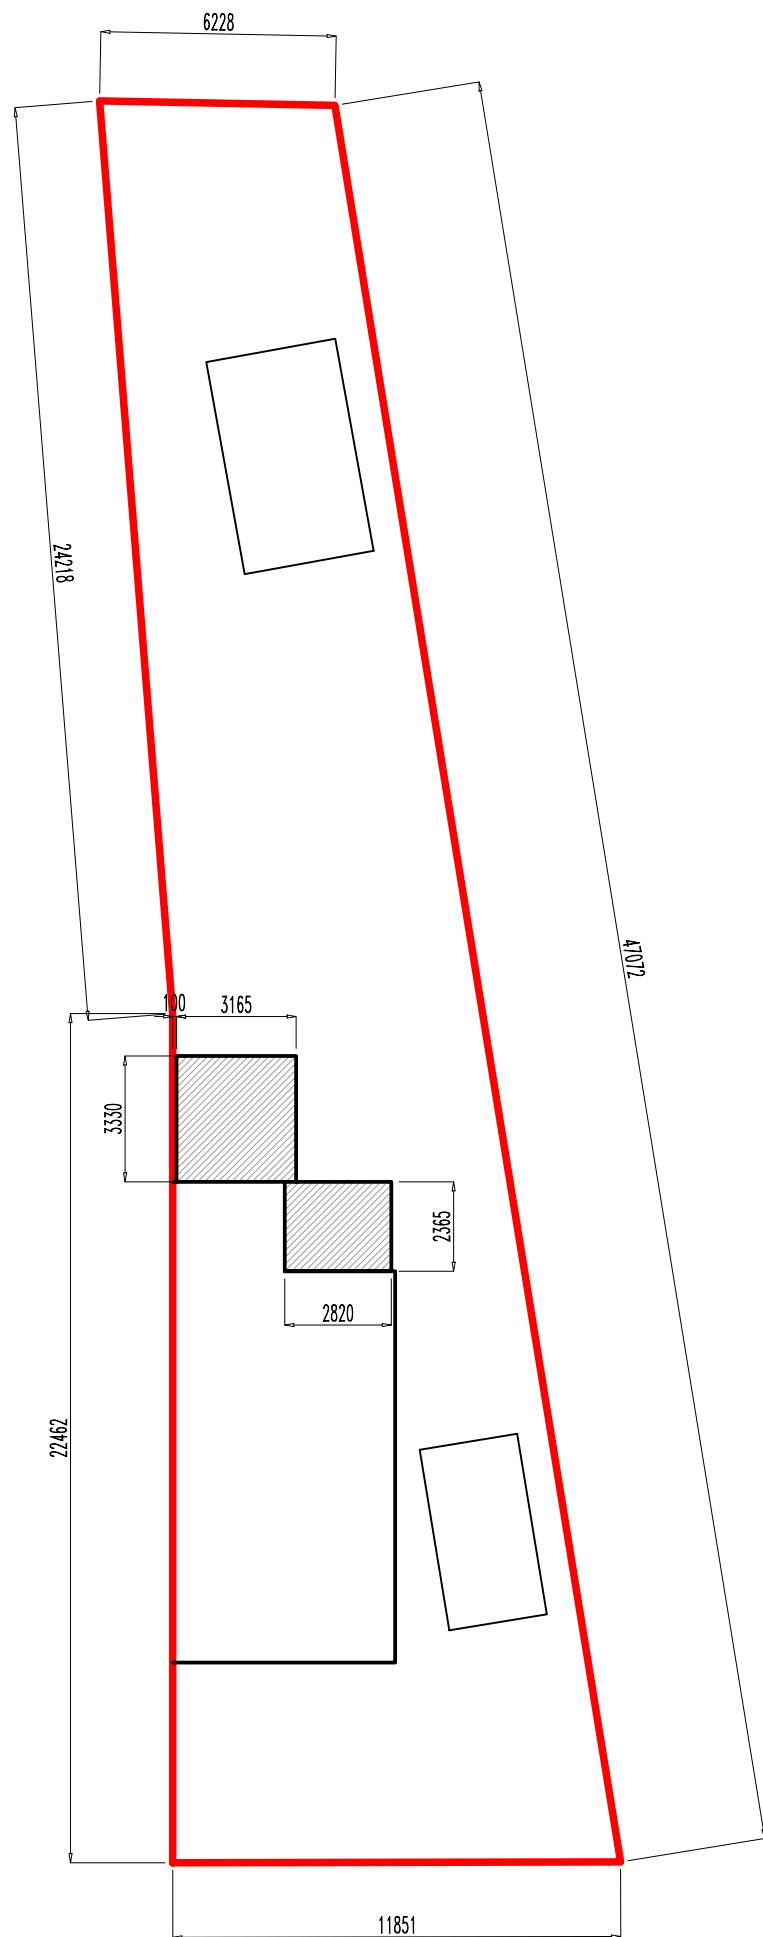

SITE PLAN 1:200

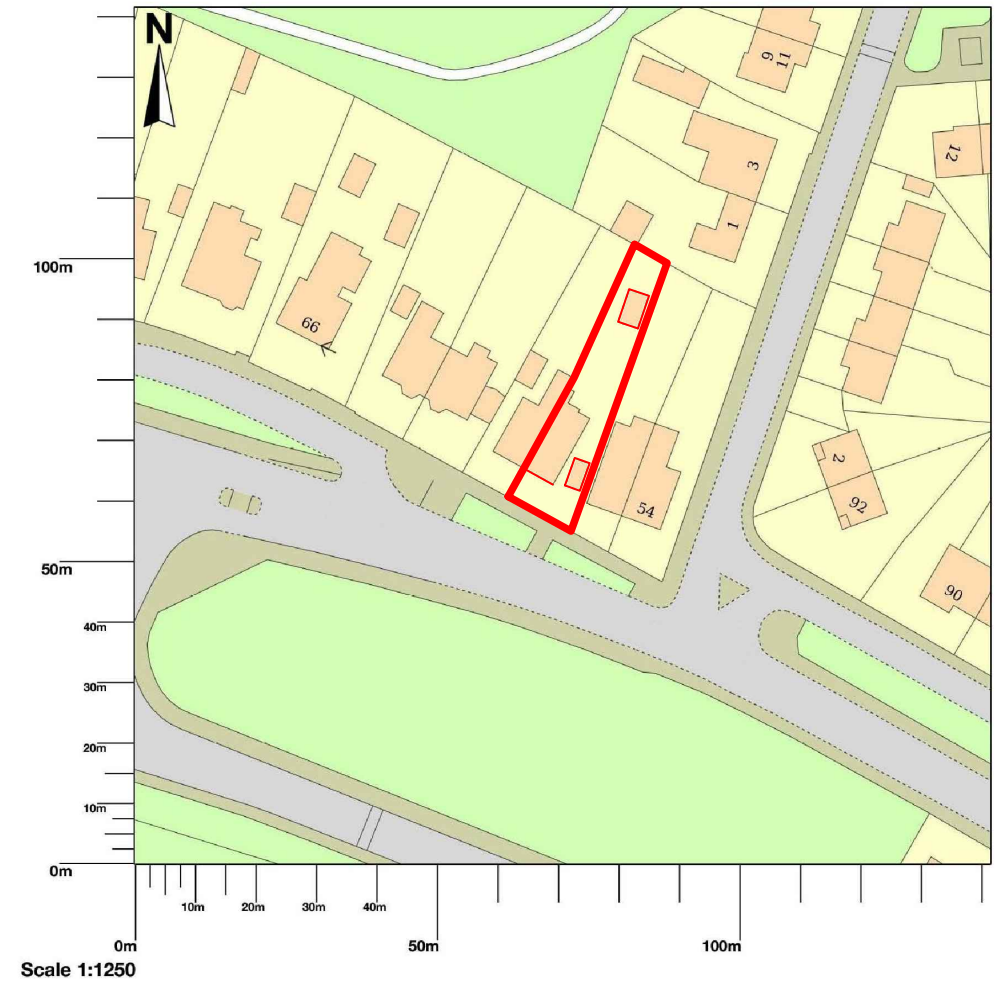

LOCATION PLAN 1:1250

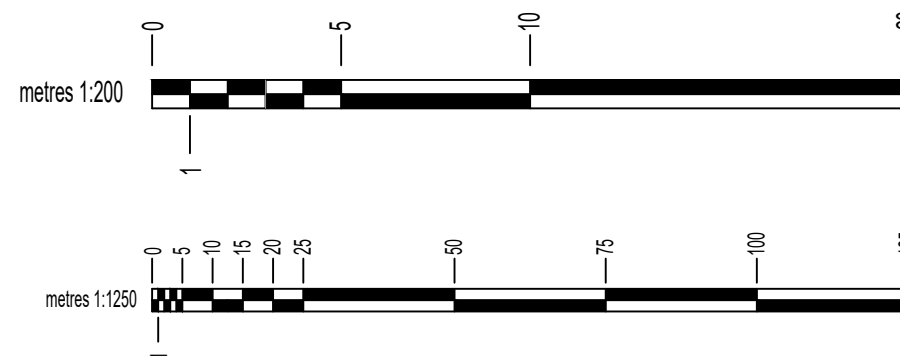

Rev	Date	Details
Paul Innes Construction Design 47 Agnew Avenue Coatbridge ML5 3QD 07762 562628 email : paulinnes62@outlook.com		
Planning Proposed Alterations At 58 Townhead Road Coatbridge ML5 2HU For Mr & Mrs B Mulholland		
Scale		Drawn By
1:50	A3	Paul M Innes
Date		Drawing No.
17-01-22		211203 - P01
		Rev