



BOUNDARY

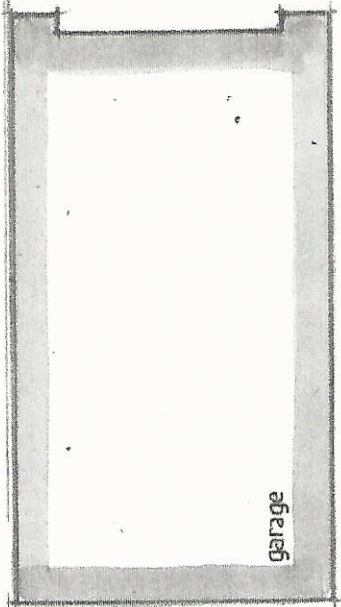


Garage

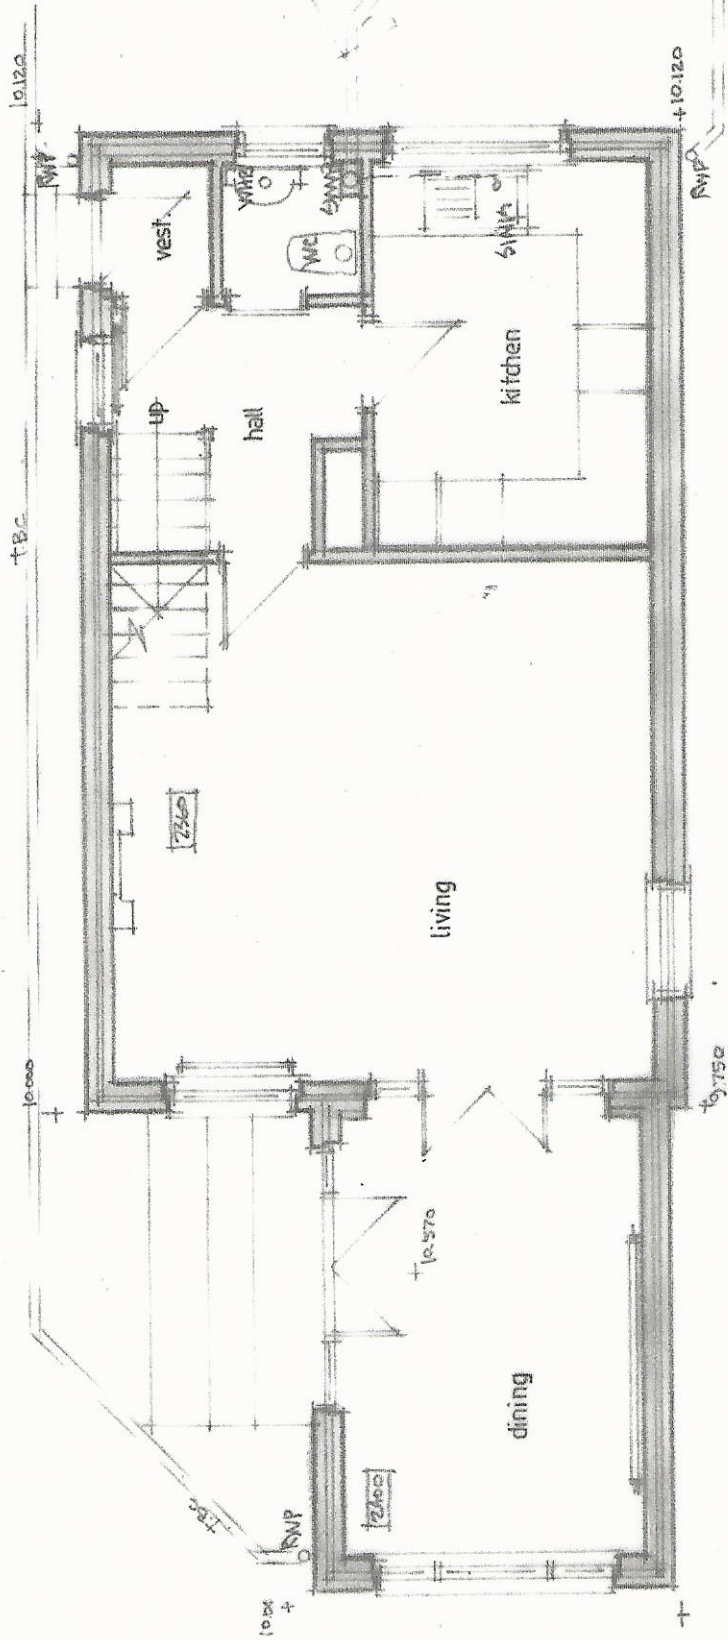

M.H.

BOUNDARY

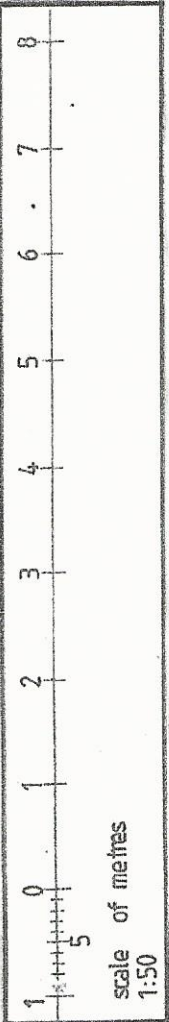

scale of metres
1:50

Project Proposed Alterations and New Extensions to Existing House at 8 Leighton Drive, Coonarrat, G87 4BX, for Mr. & Mrs. Irvine Pringle		Drawing FLOOR PLAN (as existing)		Rev.
Date 04.22	Scale 1:50	Job No. 416	Drawing No. 416/04	Telephone/Fax 01236 827749.
Drawn By Dr	Scale 1:50	Job No. 416	Drawing No. 416/04	ADR (Design) Ltd The Nurseries 5 Tak-Ma-Doon Road KILSYTH G65 0FS