

rendered eavys ridge
 conc. tiles to match existing
 U.P.V.C. gutters, fascia & soffit

eavys verge
 eavys dash to match existing
 facing brick to match existing

existing patio doors re-used
 access steps (see spec).

code A lead flashing in reagle
 & have 5 lead gutters
 eavys verge
 UPVC battenboard

rendered eavys ridge
 & eavys imp.

side elev. lining to match existing
 gables brackets to detail
 P.C. cill



front elevation
 grey dash & facing
 brick to match existing

rear elev.

UPVC. windows
 lining to match ext.
 P.C. cill
 facing brick.

new windows to living
 P.C. cill & P.E. lintols
 (see spec.)

side elev.

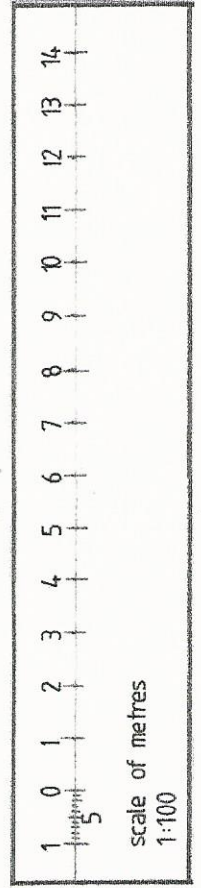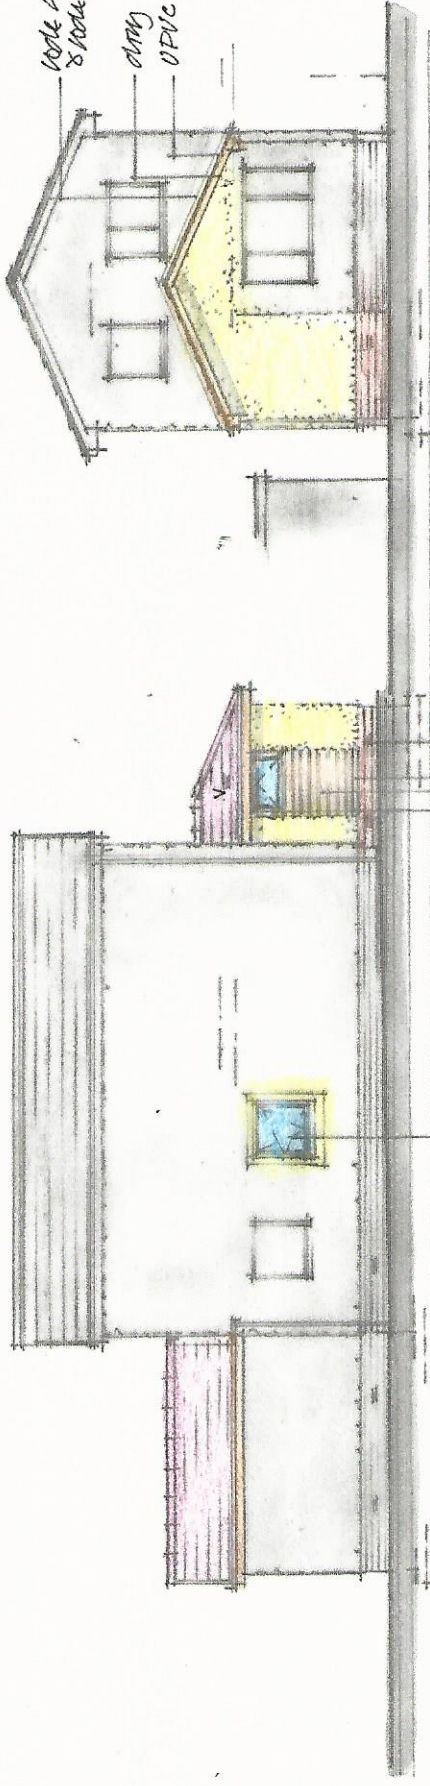

Project Proposed Alterations and New Extensions to Existing House at 8 Leighton Drive, Condorrat. 667 4EX. for Mr. & Mrs. Irvine Fringe		Drawing ELEVATIONS (as proposed)	
Date 04.22	Scale 1:100 PAB	Job No. 416	Drawing No. 416/08
Drawn By Dr	Rev.	ADR (Design) Ltd The Nurseries 5 Tak-Ma-Doon Road KILSYTH G65 0RS Telephone/Fax 01236 827749	