
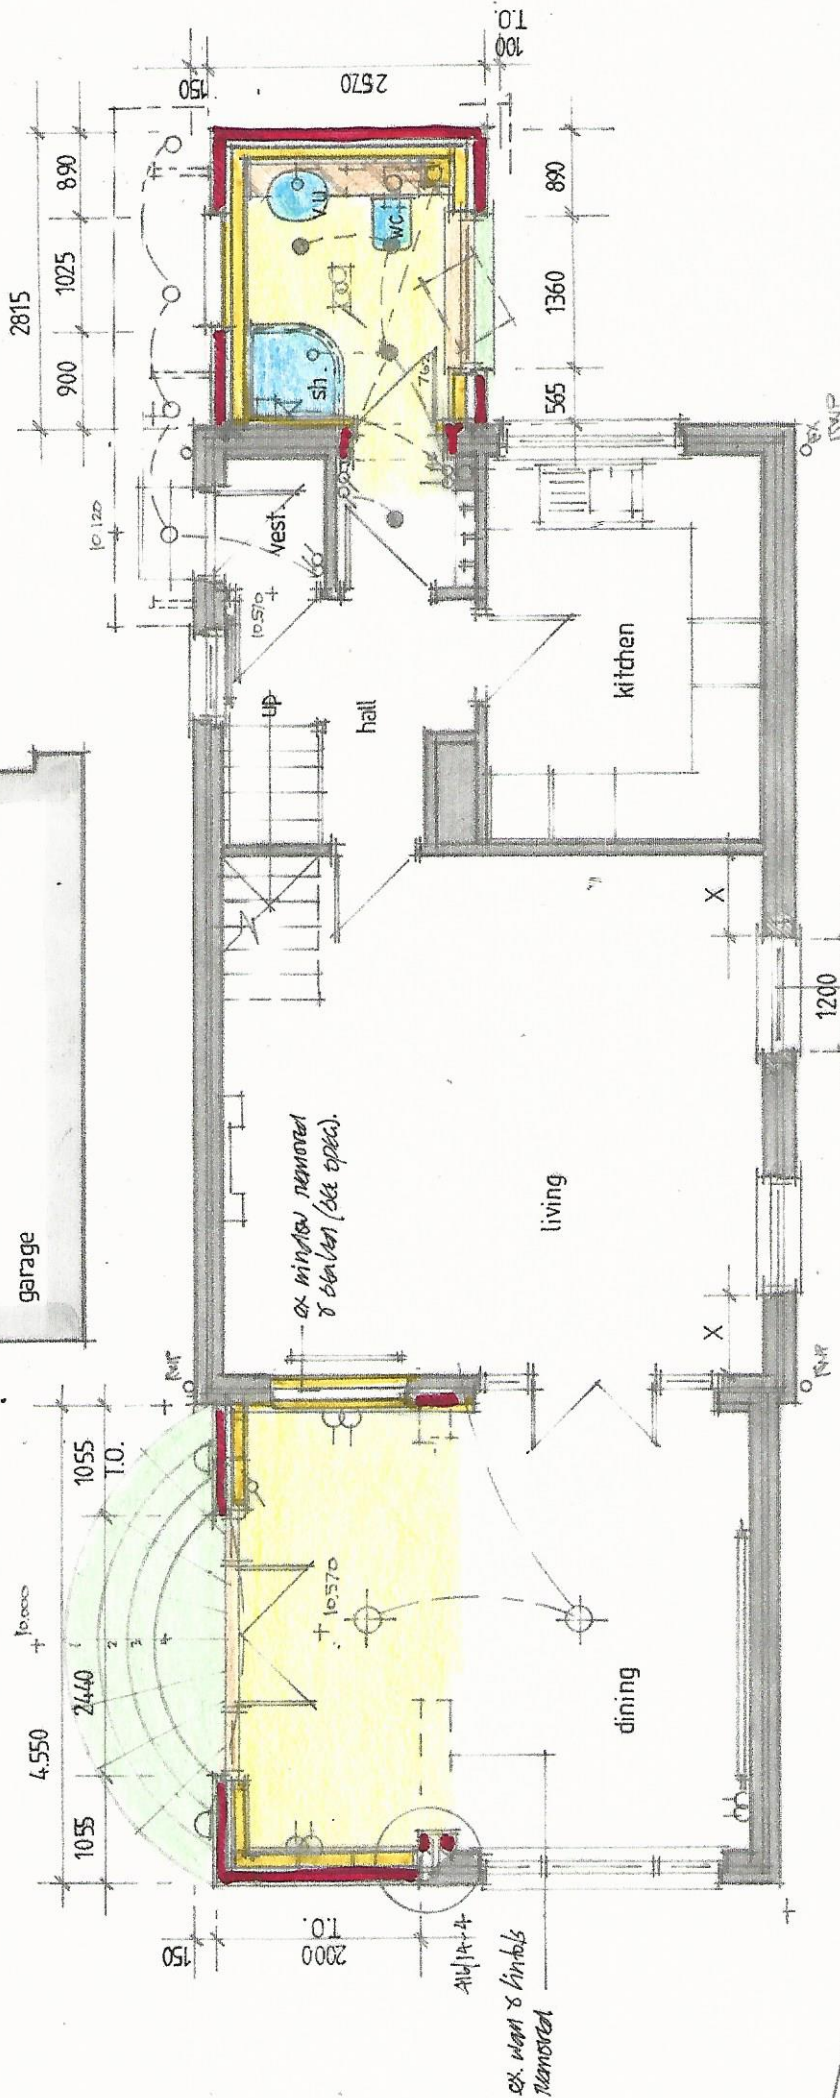


BOUNDARIES

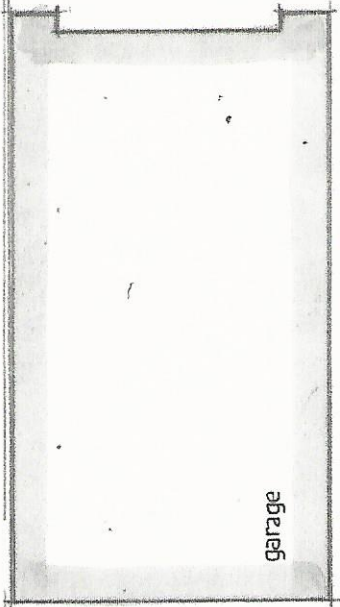


ex window removed & blank (see spec).

ex wall & window removed

new window (see spec).

BOUNDARY

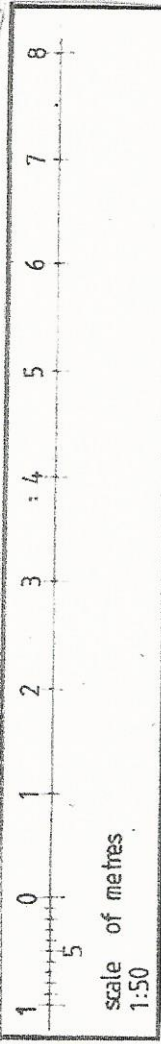

Project Proposed Alterations and New Extensions to Existing House at 8 Leighton Drive, Condorran, G67 4BX for Mr. & Mrs. Irvine Pringle		Drawing FLOOR PLAN (as proposed)	
Date 04.22	Scale 1:50 A3	Job No. 416	Drawing No. 416/07
Drawn By Dr		Rev.	

ADR (design) Ltd
The Nurseries
 5 Tak-Ma-Doon Road
 KILSYTH G65 0FS
 Telephone/Fax 01236 827749.