




FRONT ELEVATION

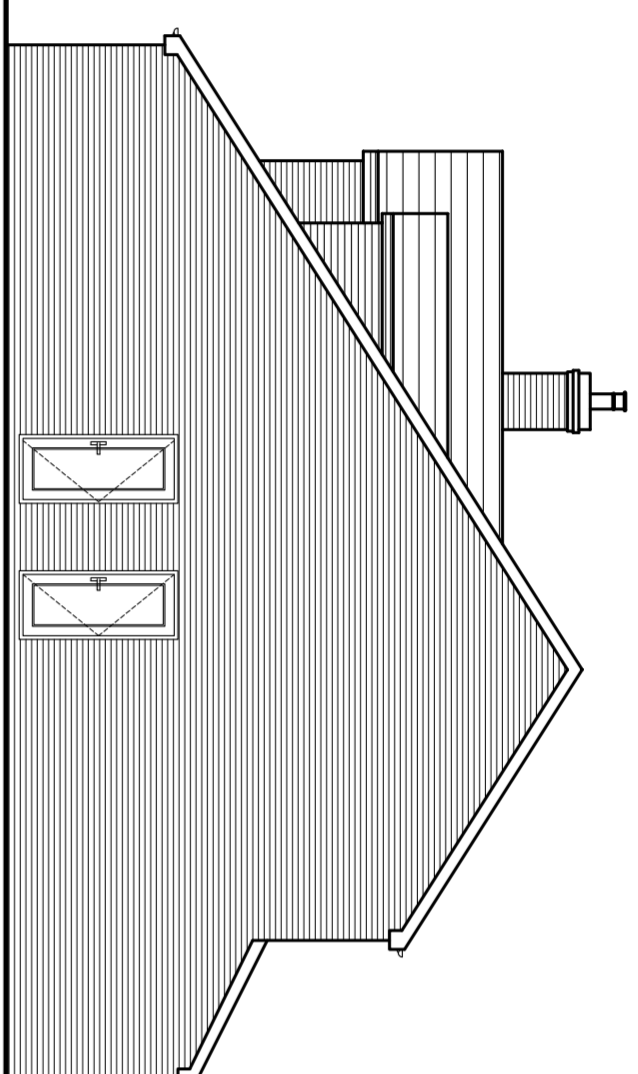

SIDE ELEVATION

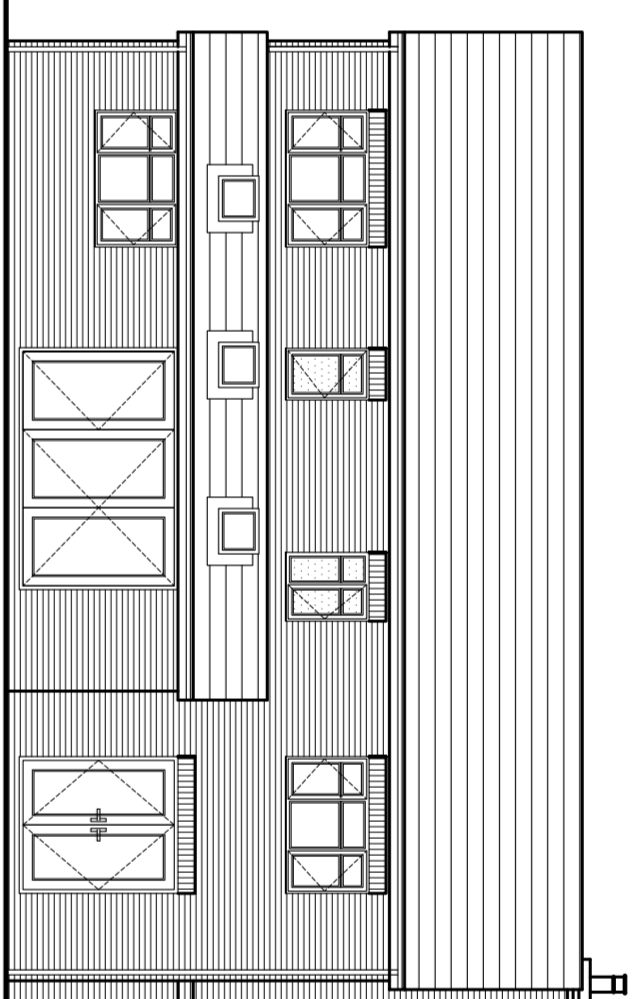

REAR ELEVATION

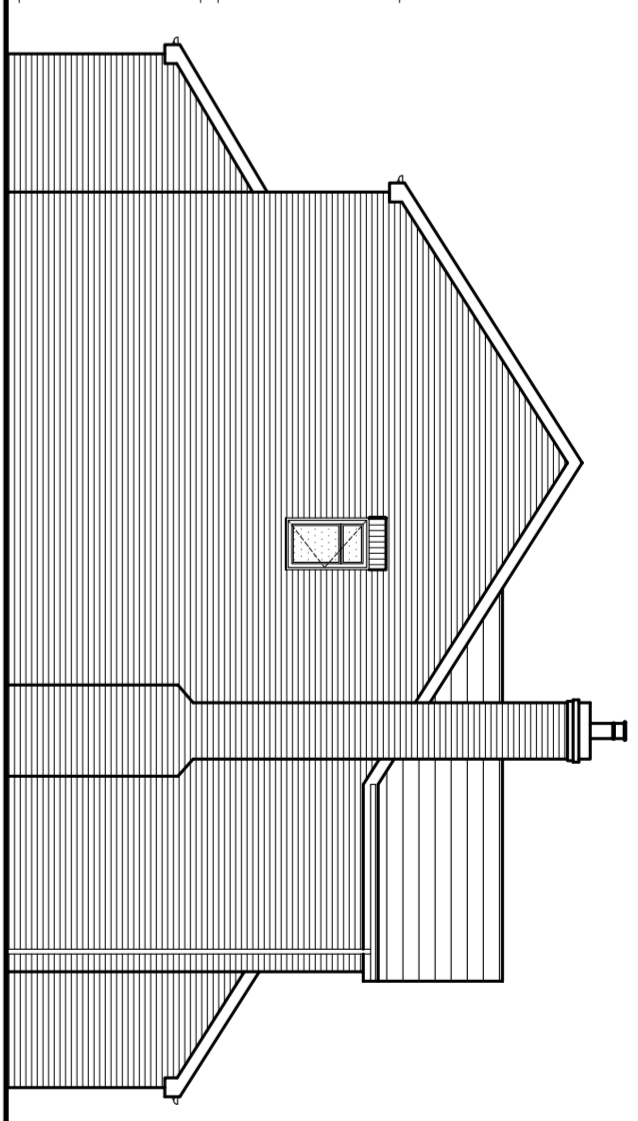


SIDE ELEVATION


DO NOT SCALE DIMENSIONS FROM DRAWING

NOTES

1. ALL DIMENSIONS ARE IN MILLIMETERS.
2. DO NOT SCALE FROM THIS DRAWING.
3. THIS DRAWING IS TO BE READ IN CONJUNCTION WITH ALL OTHER RELATED DRAWINGS AND DOCUMENTS. THE USER SHOULD CONSULT THE DRAWING LIST FOR A COMPLETE LIST OF ALL DRAWINGS.
4. THE USER SHOULD CHECK AND VERIFY ALL DIMENSIONS ON SITE PRIOR TO COMMENCEMENT OF CONSTRUCTION WORKS.
5. THE ENGINEER/ARCHITECT SHOULD BE CONTACTED IMMEDIATELY IF THE DIMENSIONS SHOWN IN THE DESIGN AND DRAWING PREPARATION DIFFER TO THAT FOUND ON SITE.

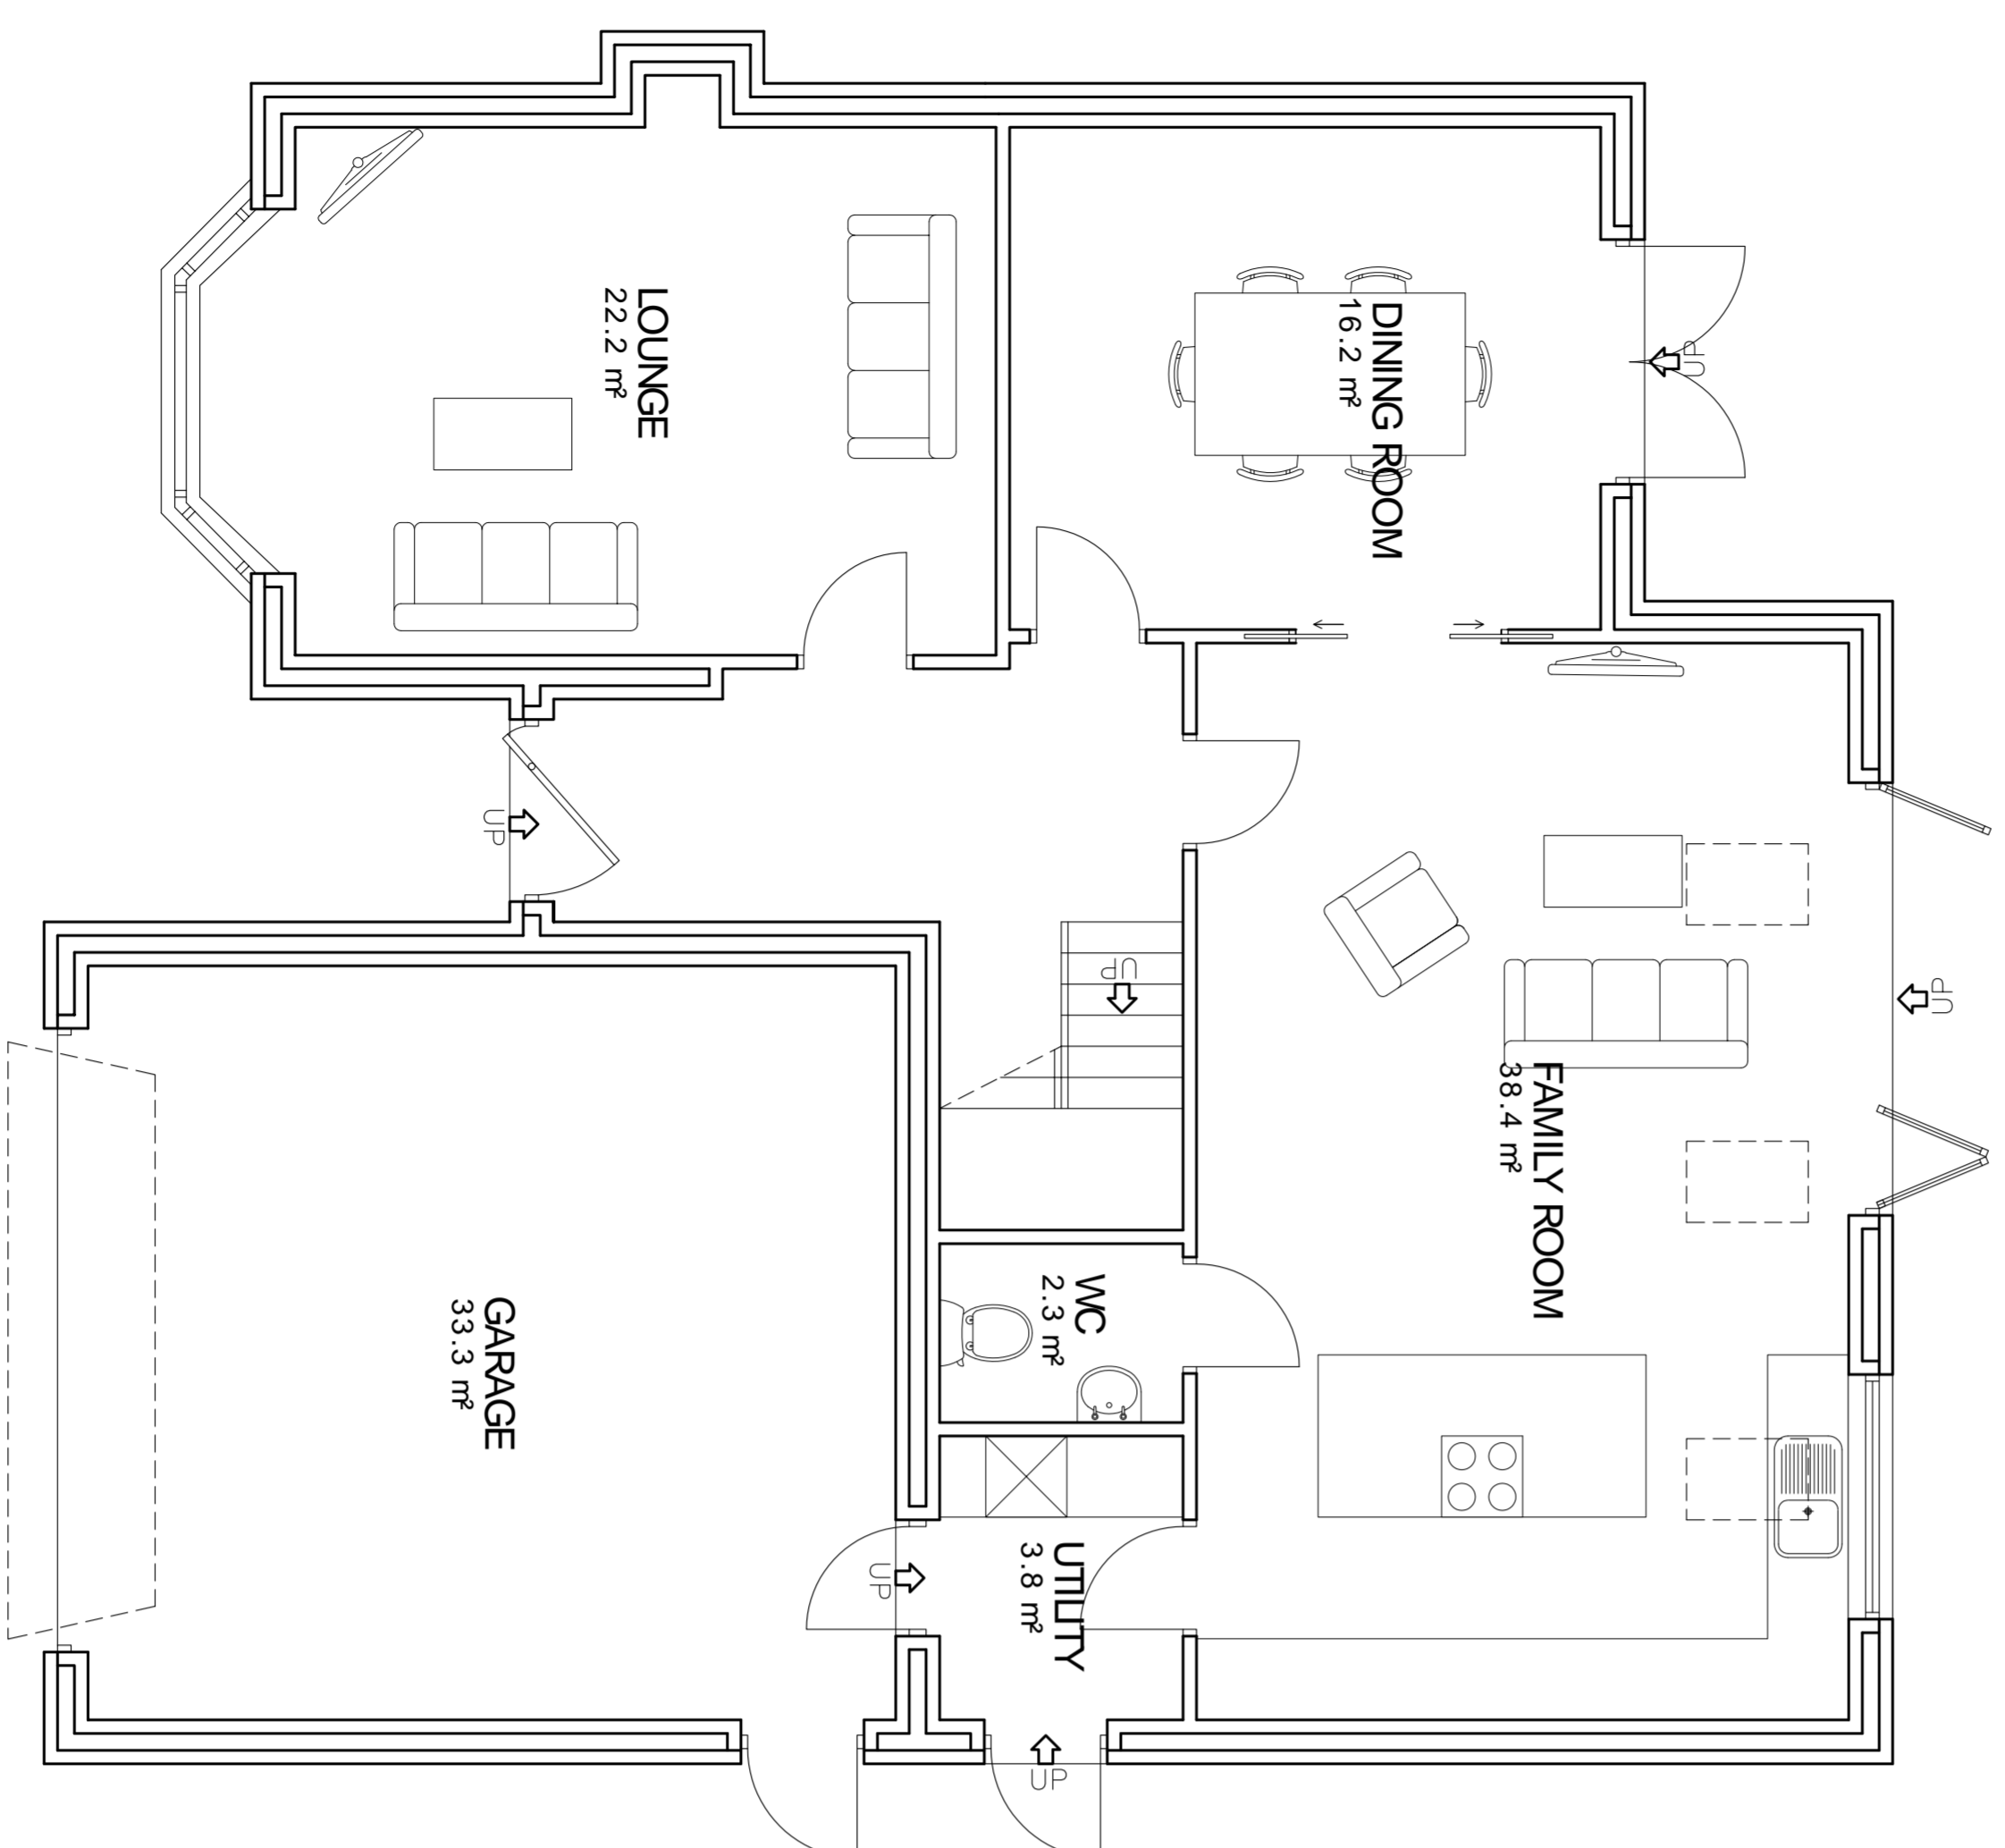

GROUND FLOOR LAYOUT

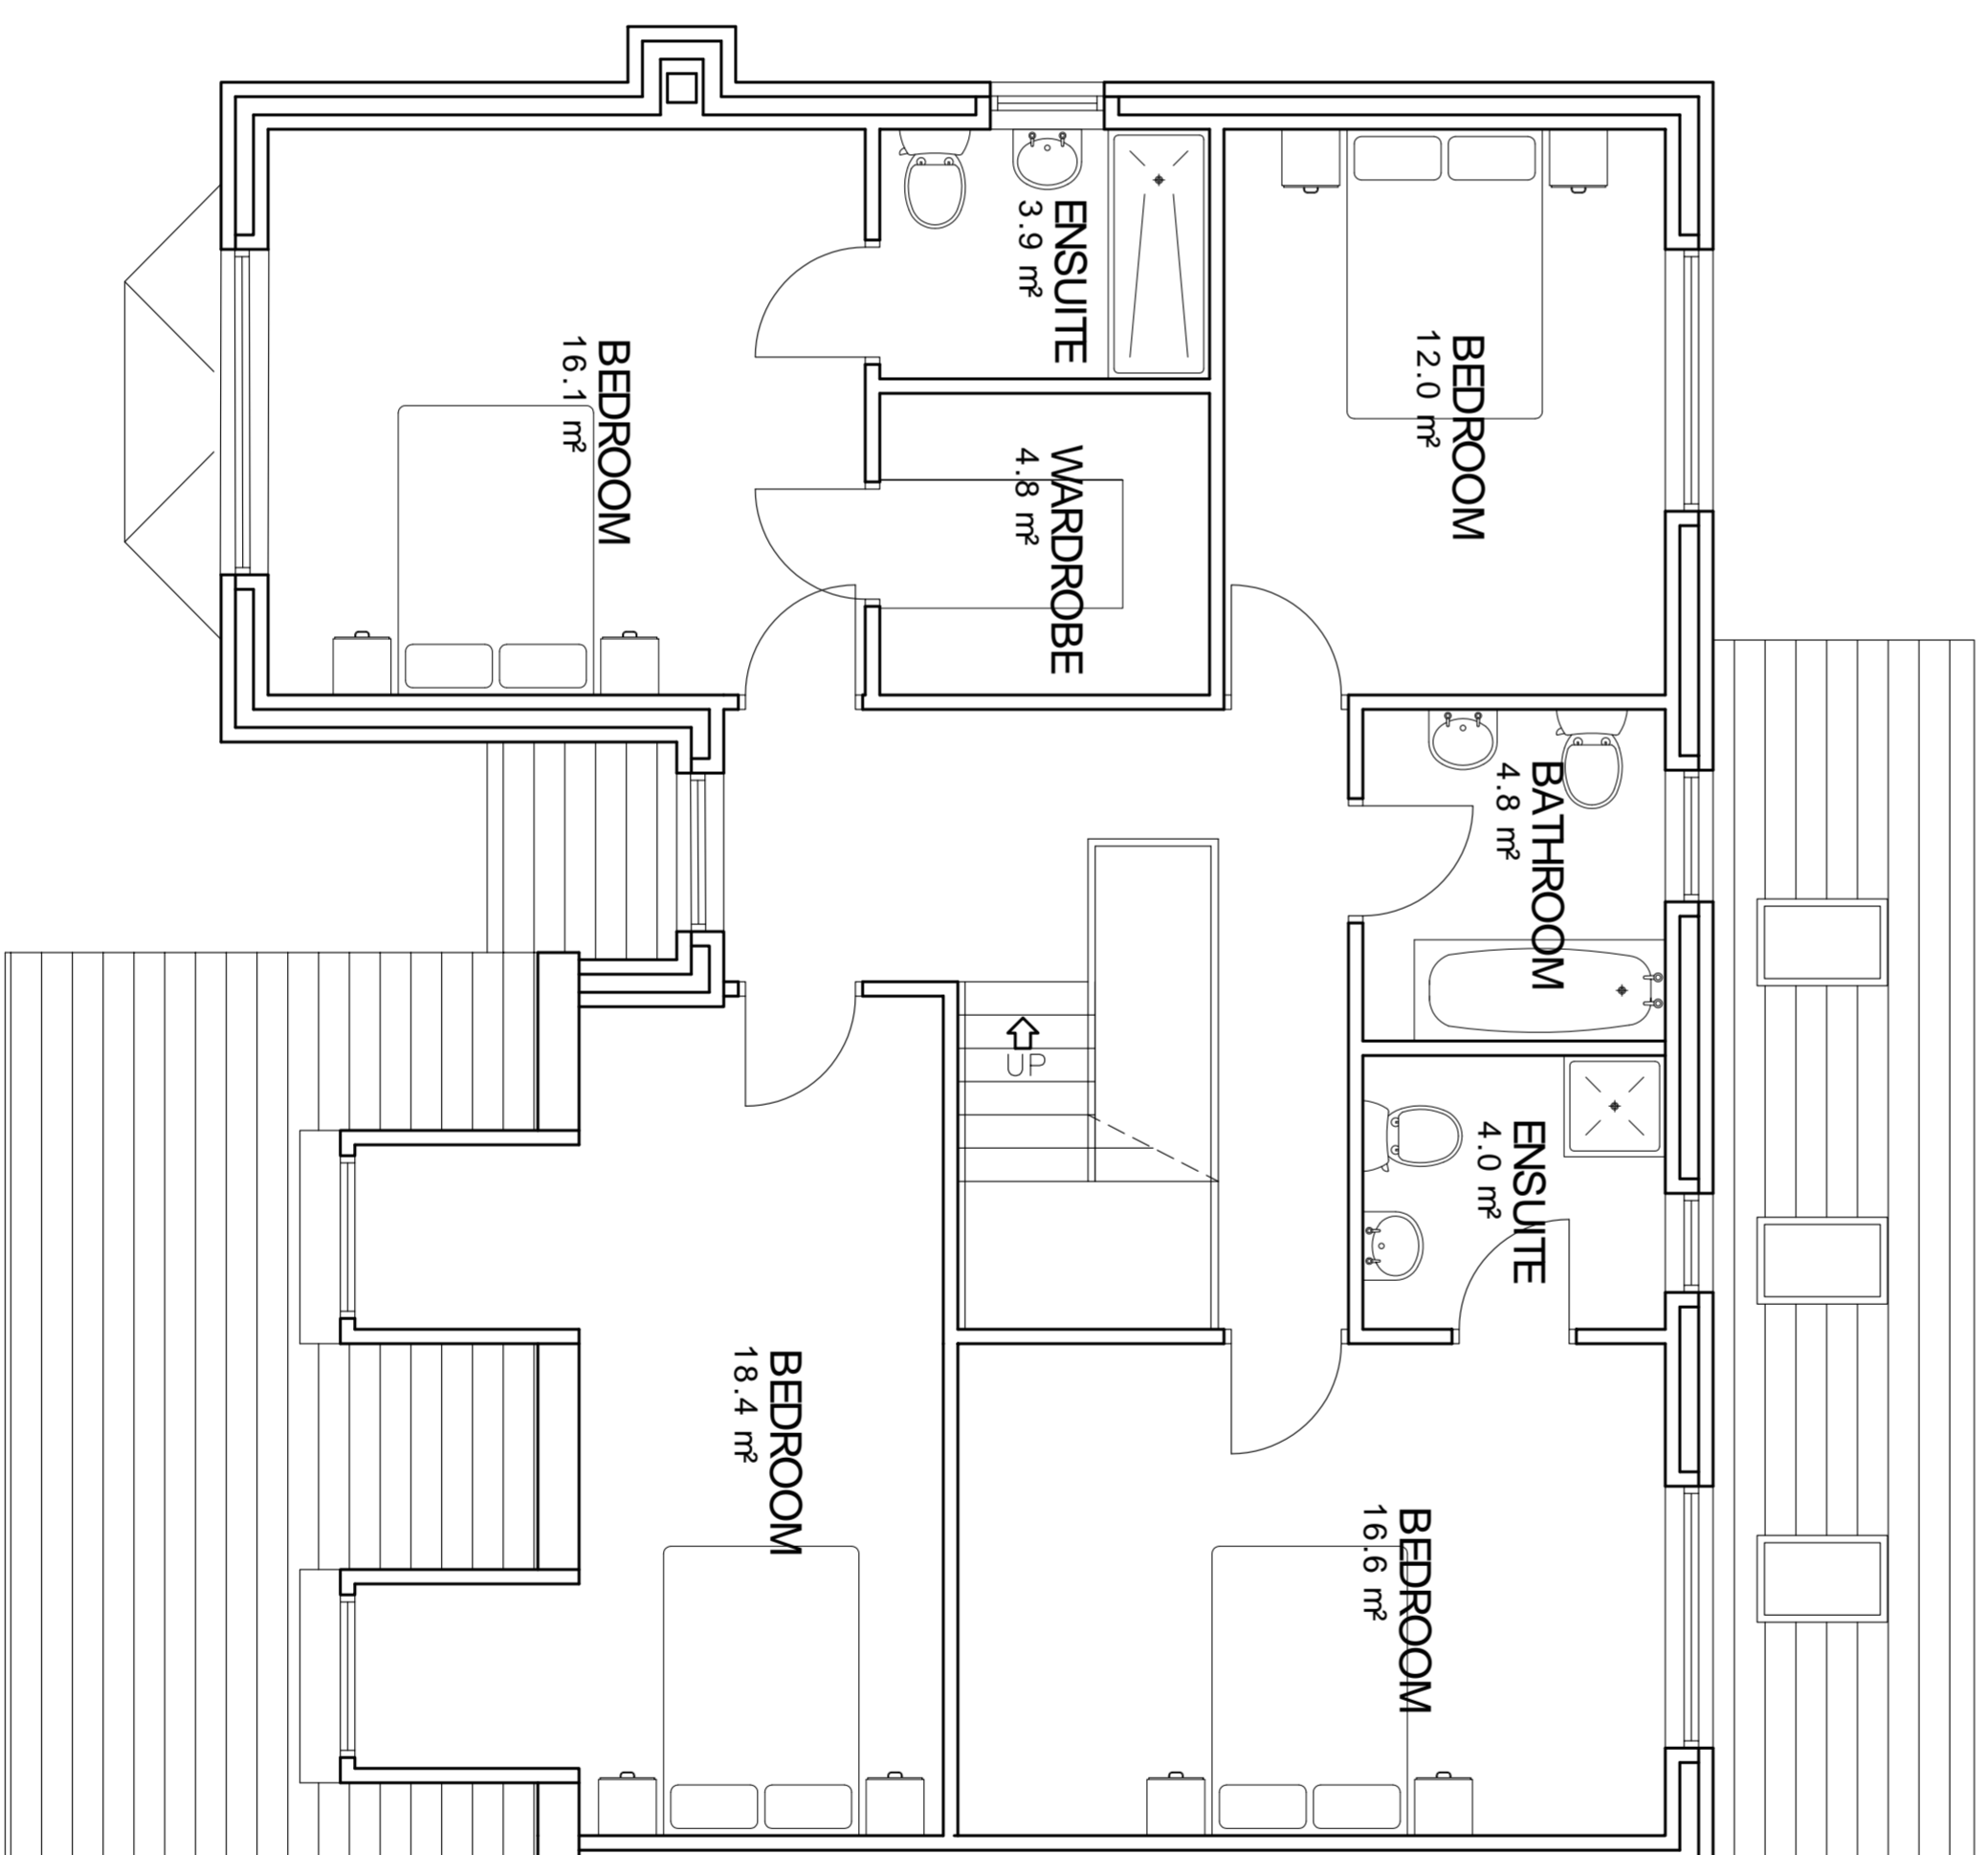TOTAL FLOOR AREA 133 m²

FIRST FLOOR LAYOUT

TOTAL FLOOR AREA 96 m²DRAWING TITLE
PROPOSED HOUSE TYPE 1PROJECT TITLE
RESIDENTIAL DEVELOPMENTPROJECT ADDRESS
LAND AT VIRGINIA COTTAGE, BENNETTS LANE
BLACKPOOL, LANCASHIRE

Keystone Design
Associates Ltd.

Registered Office
Keystone Design Associates Ltd
681 Church Street
F1 1 5B 01253 64900
Fax No. 01253 725901
Email : info@keystonedesign.co.uk

Rev.	Amendments	Date	By
A	House Type Changed	02/09/21	JG

DRAWING No. A021/061/P/02

Client
MR WITHERSDrawn
JG

Checked

Date
29/03/2021Scale
1:50/1:100 @A1Revision
A

THIS DRAWING & CONTENTS ARE THE PROPERTY OF KEYSTONE DESIGN ASSOCIATES LTD. UNAUTHORIZED REPRODUCTION OF THE WHOLE OR ANY PART THEREOF IS STRICTLY PROHIBITED AND MAY BE A BREACH OF THE PATENT RIGHTS OF KEYSTONE DESIGN ASSOCIATES LTD. FOR INFORMATION OF ALL CONTRACTORS AND SUBCONTRACTORS.

H:\Documents\Drawings\2021\Bennetts Lane Virginia Cottage

