


Proposed

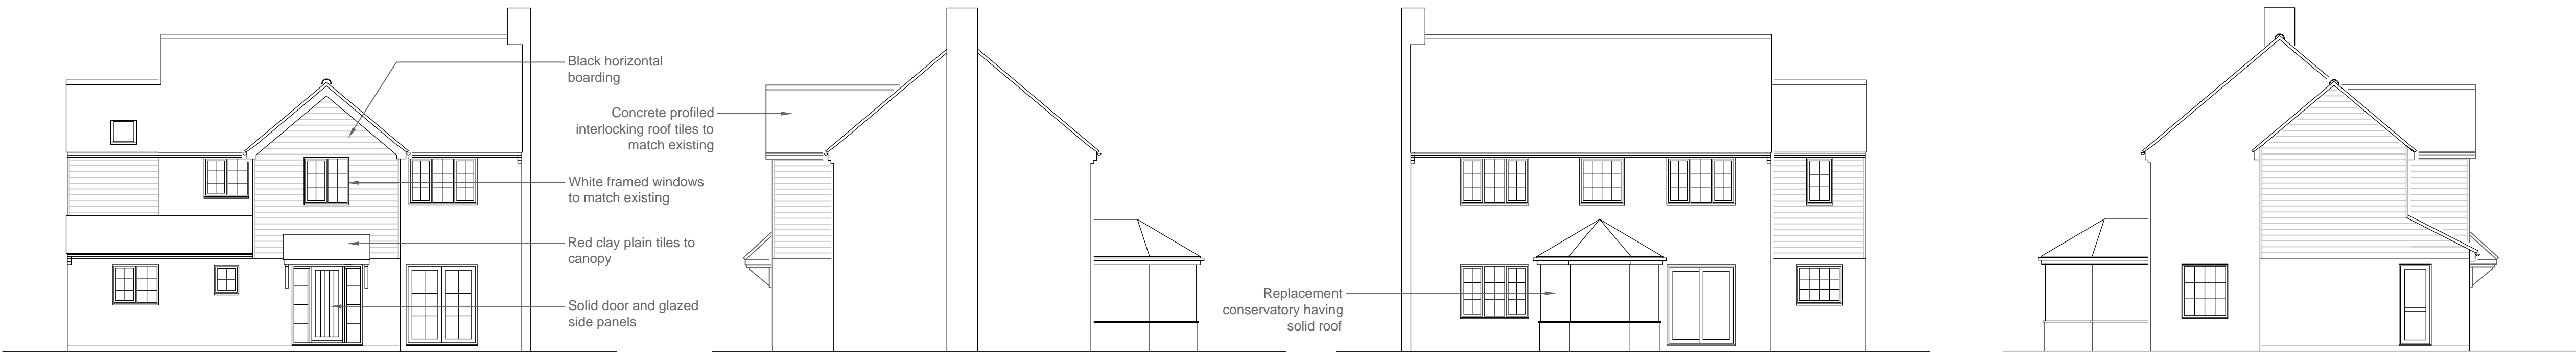


North Elevation East Elevation South Elevation West Elevation

Ground Floor Plan First Floor Plan Roof Plan

DO NOT SCALE DRAWING
WORK TO FIGURED DIMENSIONS
All information on this drawing must be verified on site.
Any discrepancies must be reported to this office and
resolved before the commencement of any work.
This drawing is copyright of **Tricker Blackie Associates**

Rev	Date	Description	Drawn
-	-	-	-

Existing

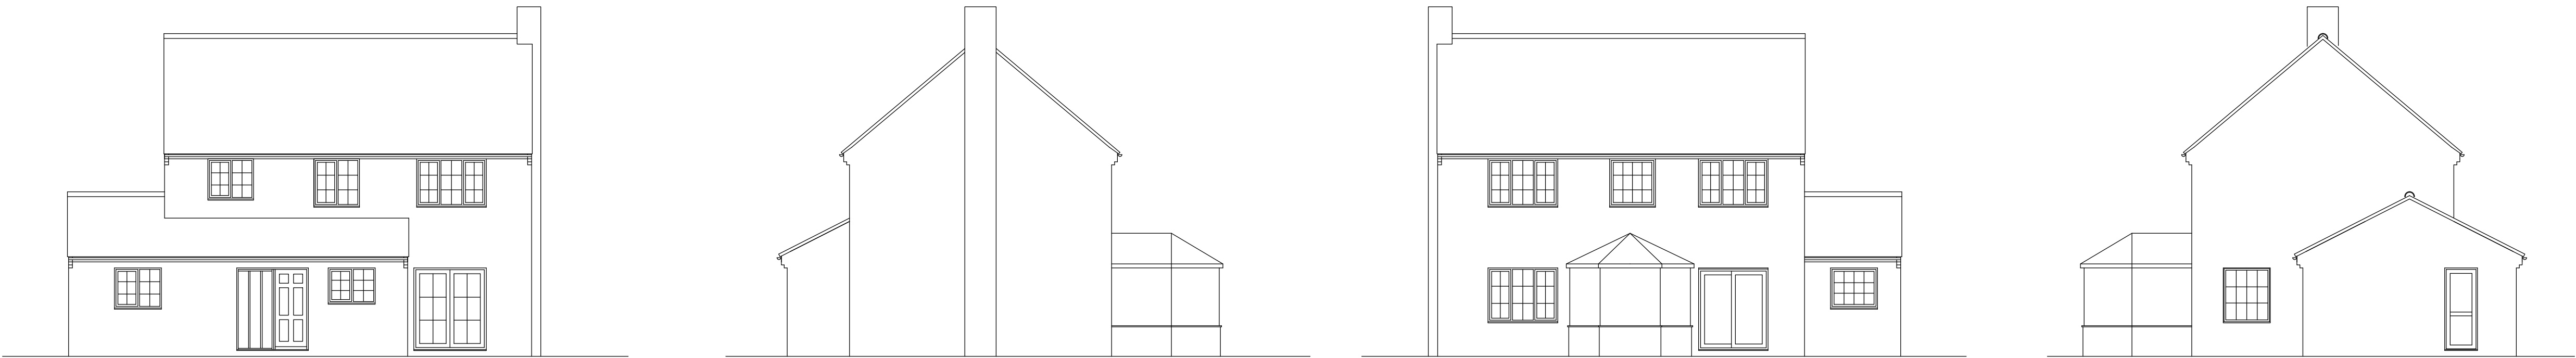

North Elevation East Elevation South Elevation West Elevation

Ground Floor Plan First Floor Plan Roof Plan



Tricker Blackie Associates
Chartered Architects
Project Management
Planning Consultants

51 Station Road, Sudbury, Suffolk, CO10 2SP
Tel: 01787 375732 E: info@trickerblackie.co.uk

client
Mr & Mrs Edmonds

project
**Alton
Alton Hall Lane
Stutton**

drawing title
**Existing & Proposed
Plans and Elevations**

ref	drawing no.	rev
0222	PA02	

date	scale	drawn by
Apr 2022	1:100 @A1	

