


Notes

THIS SURVEY HAS BEEN PREPARED WITH A SCALING ACCURACY FOR A PLOT AT A SCALE OF 1/50
ALL LEVELS ARE IN METRES DERIVED FROM GPS TRANSFORMATION OSGM15




SOUTH WEST ELEVATION (FRONT) Δ 80.00m A.O.D.

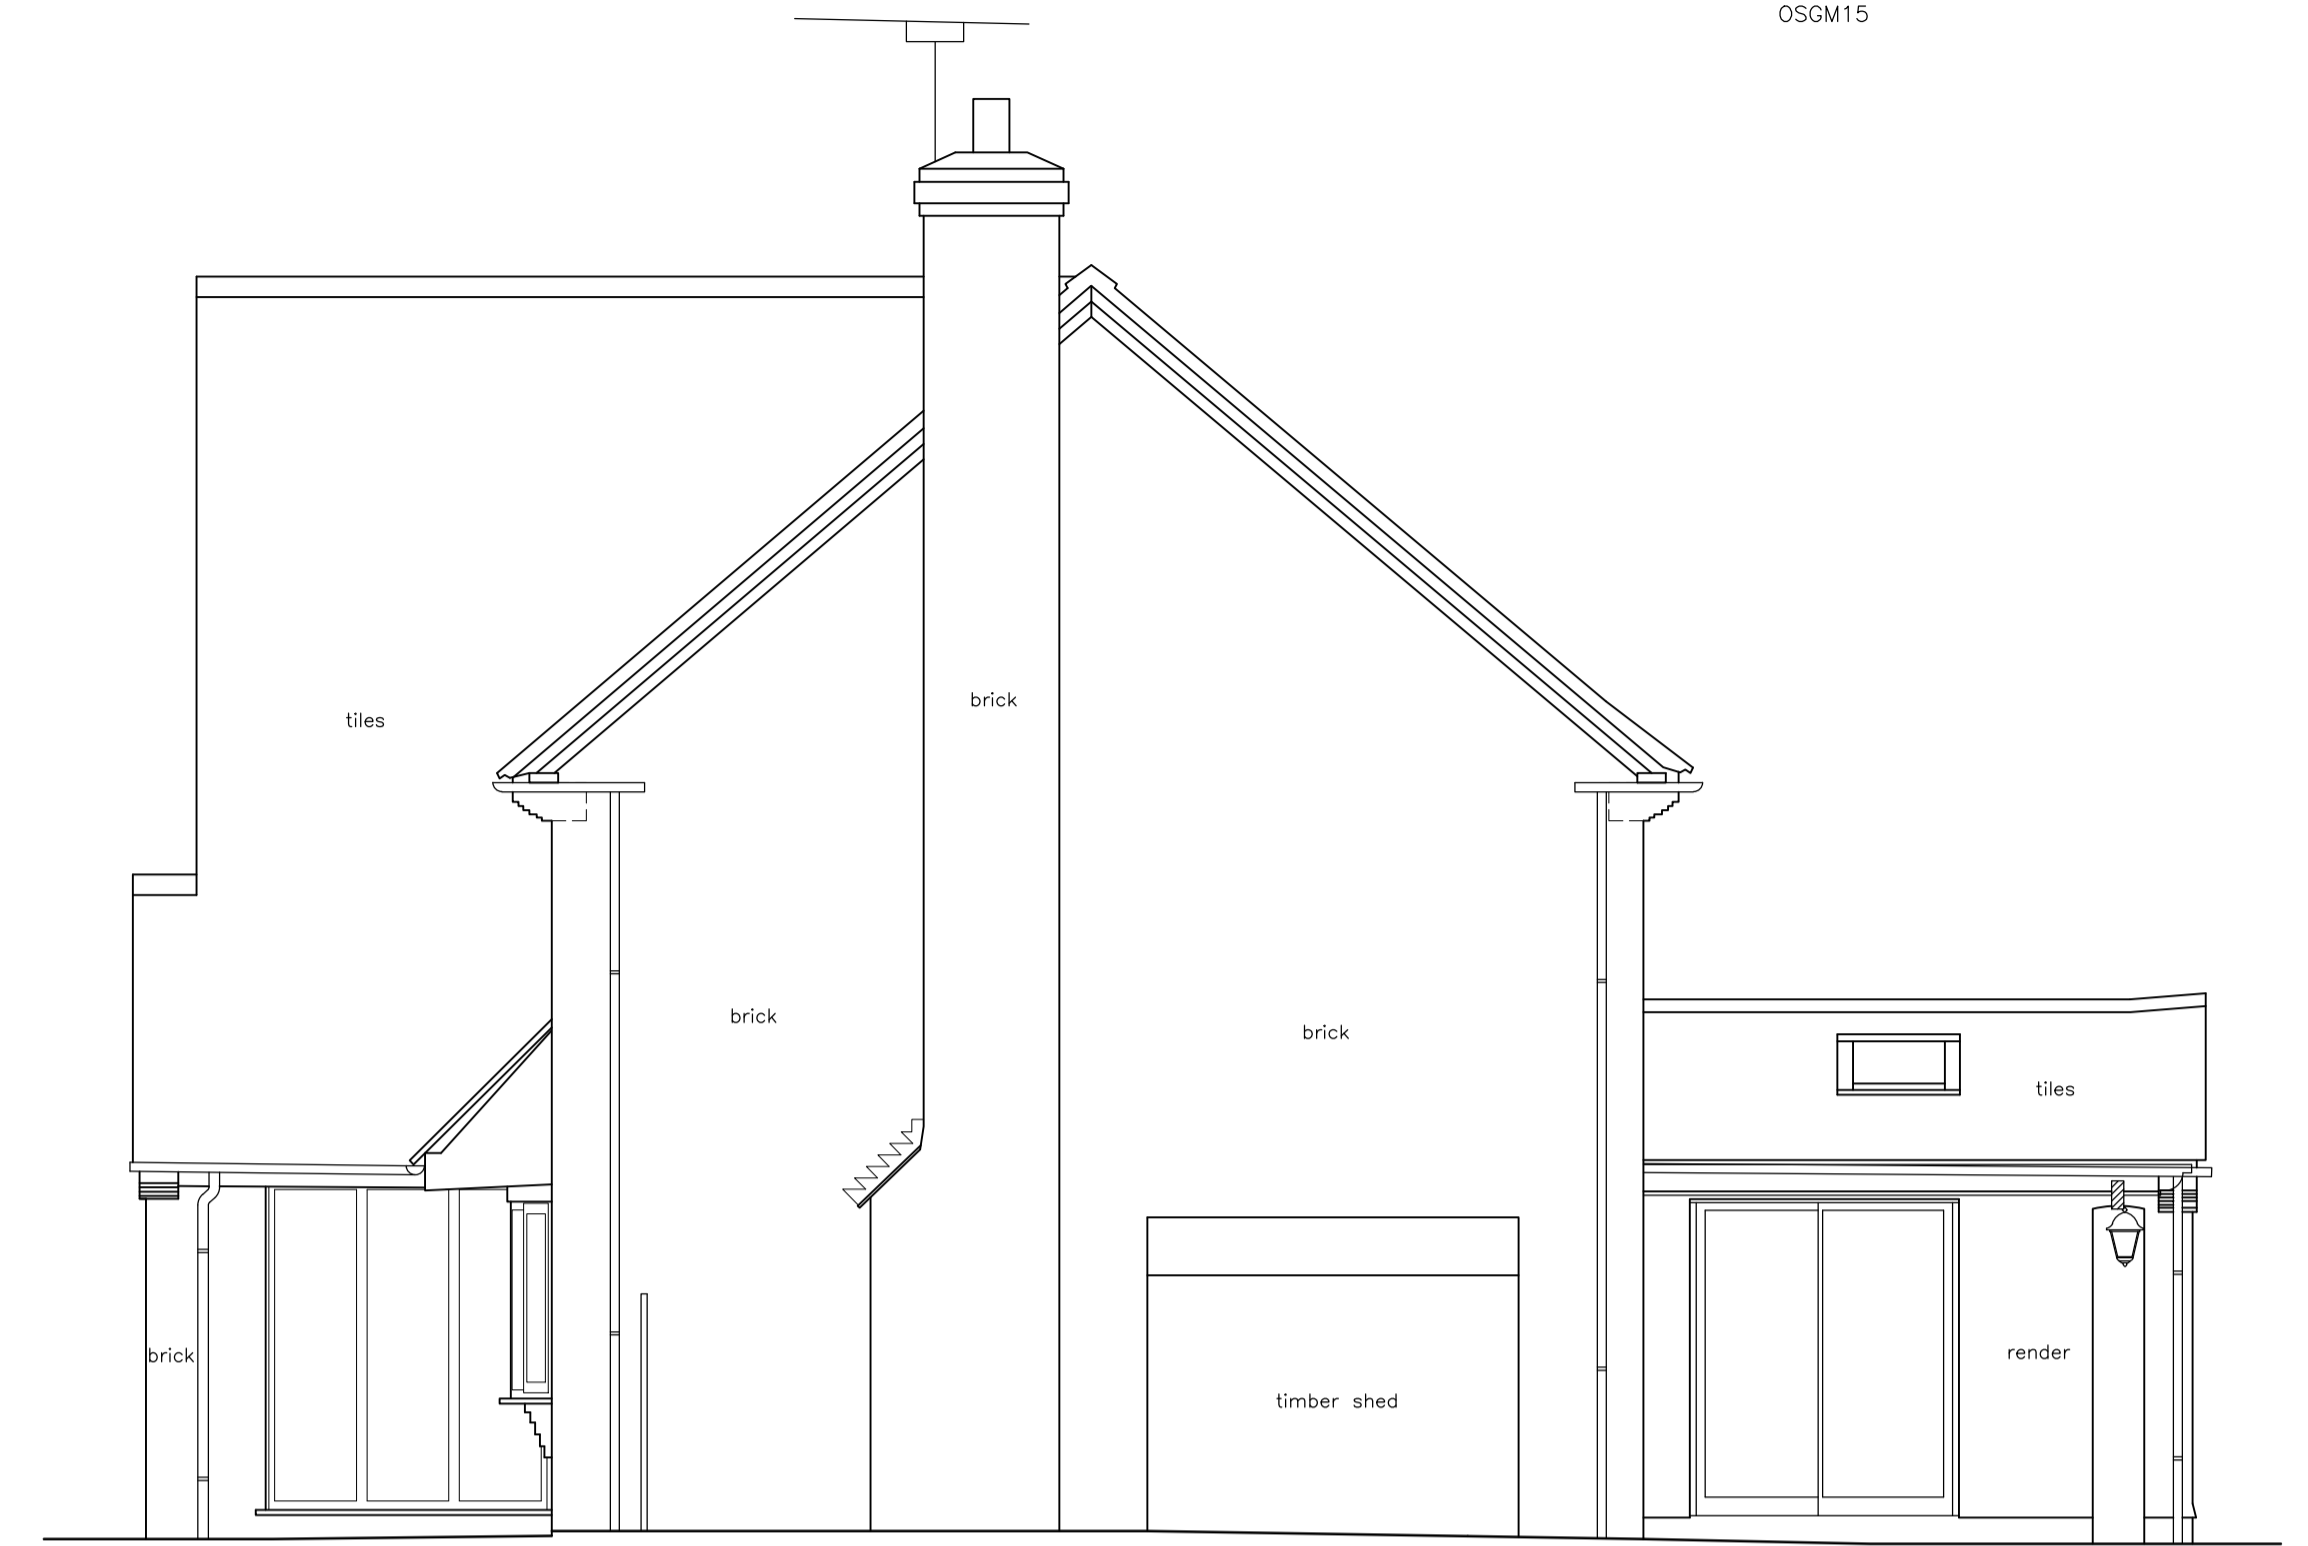


SOUTH EAST ELEVATION (SIDE) Δ 80.00m A.O.D.



NORTH EAST ELEVATION (REAR) Δ 80.00m A.O.D.

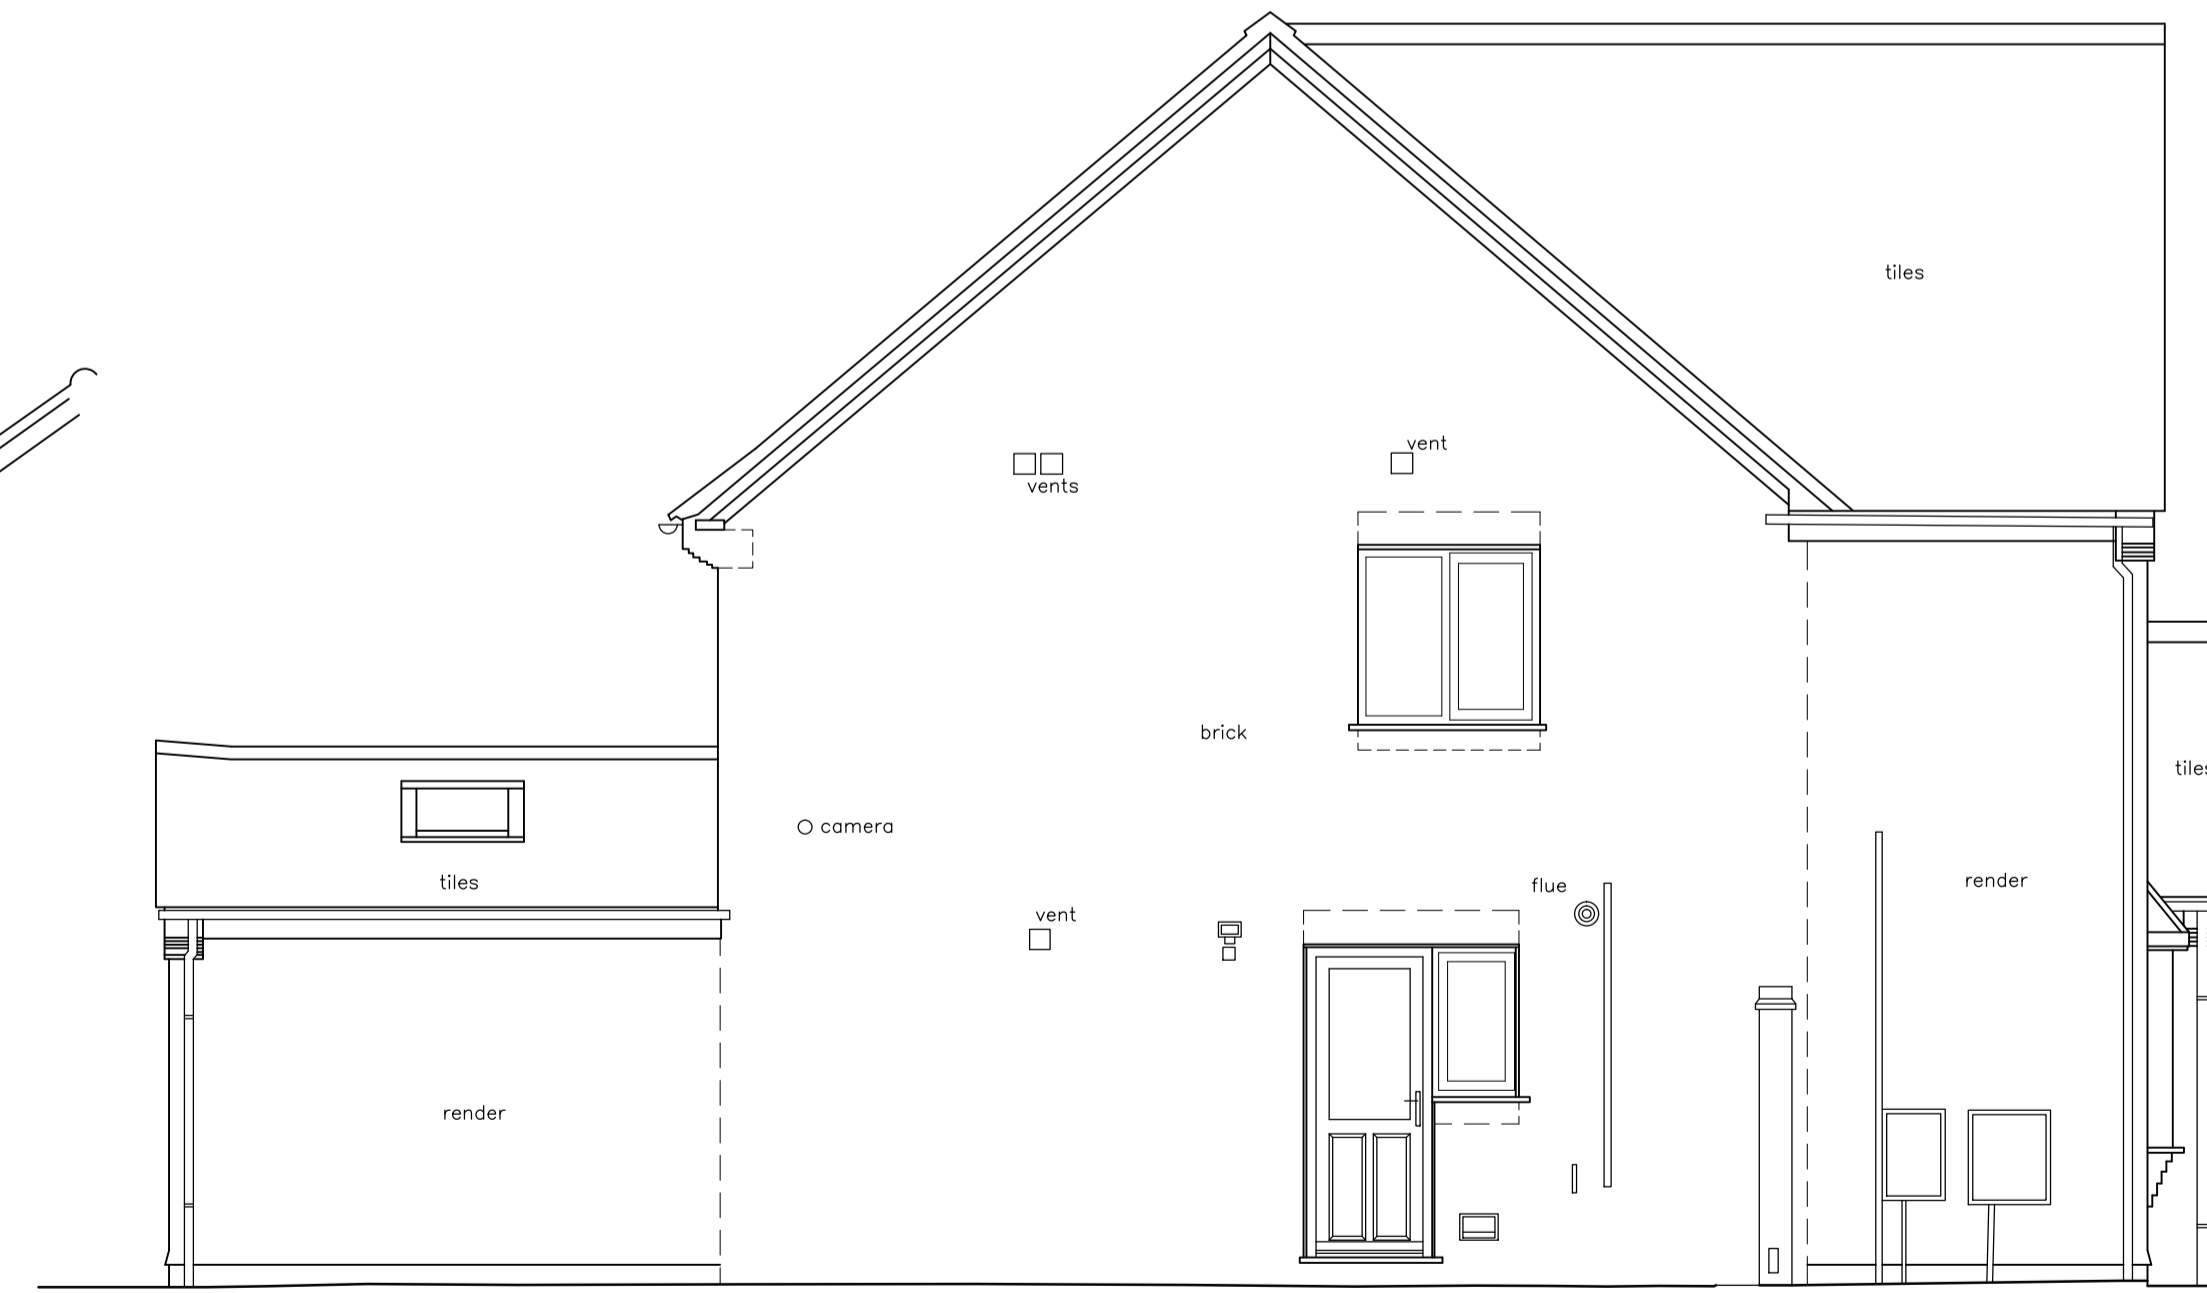

NORTH WEST ELEVATION (SIDE) Δ 80.00m A.O.D.

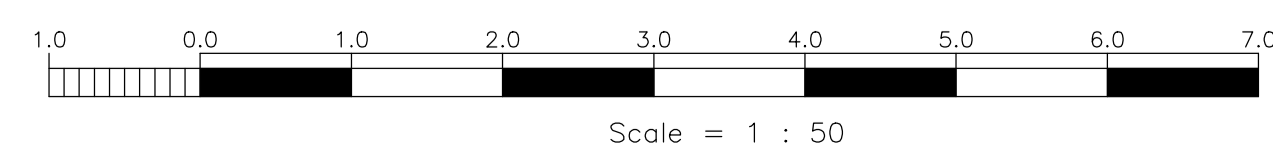

SJH/RRJ © ON CENTRE SURVEYS LTD. 2022 ACAD

job
**No.7 BULLIMORE GROVE
KENILWORTH
CV8 2QF**

client
Mr. S. SEYFOLLAHI

title ELEVATIONS	dwg no. 27886A/3
---------------------	---------------------

scale 1/50	date 28th JANUARY 2022
---------------	---------------------------

ON CENTRE SURVEYS LTD.
LAND & BUILDING SURVEYORS
GEODETIC ENGINEERS
2 CHARLES COURT, BUDBOKE ROAD, WARWICK CV34 5LZ
TEL: 01926 494294
E-MAIL: info@oncentre.co.uk
A member of The Survey Association