




front elevation to yard

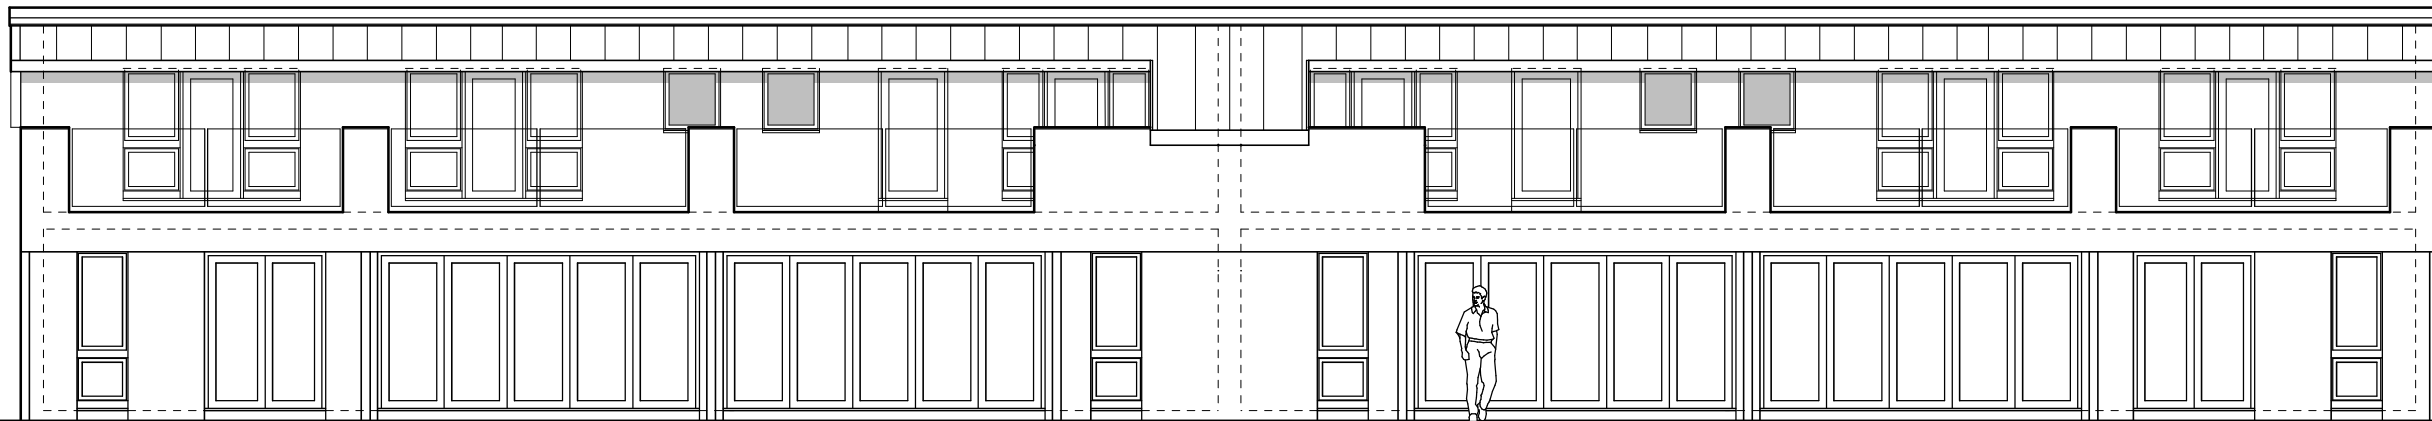

rear elevation to paddock

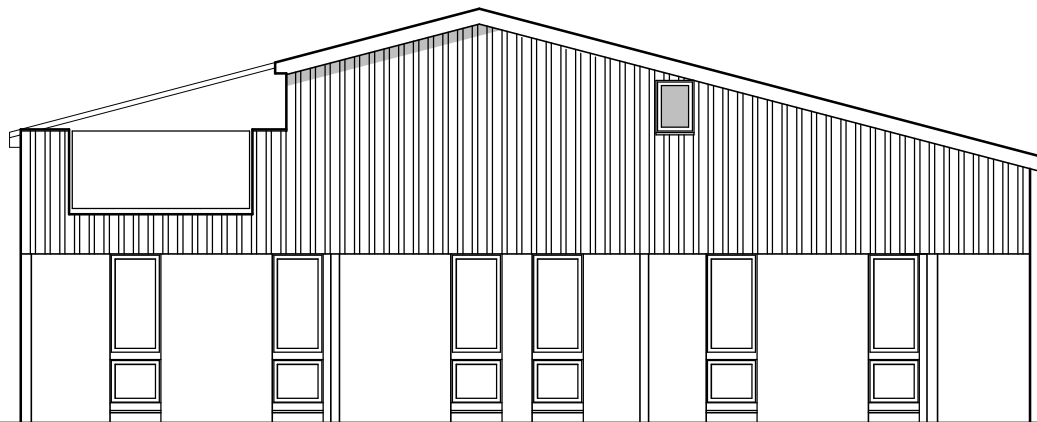

side elevation to yard

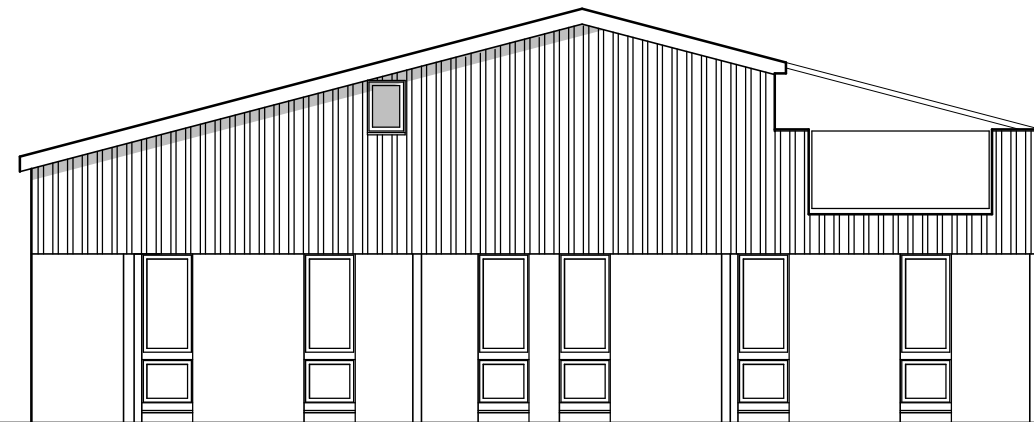

side elevation to paddock



scale 1:100

<b>PROJECT</b>	
PROPOSED BARN CONVERSION Mr Mrs A Gotzhiem Rockwell Farm - Reads Lane Cublington - Leighton Buzzard	
<b>DRAWING</b>	
PROPOSED ELEVATIONS	
<b>DATE</b>	
February 2022	
<b>CODE</b>	
21 40 06	
<b>SCALE</b>	
1 : 100	
<b>CHAPMAN ARCHITECTURAL &amp; ASSOCIATES</b>	
Mount Pleasant Farm West Haddon Road Crick Northants NN6 7SQ Tel/Fax(01788) 823819	