




Notes

Disclaimer
 Do not scale from this drawing. Check all dimensions on site before fabrication or setting out. This document is copyright and may not be reproduced without permission of the owner.

Consultants
 Project Manager: Radcliffe
 Planning Consultant: Swift
 Quantity Surveyors: G&T
 Structural Engineers: AKTii

Rev	Issued for Planning	Reason for Issue	Date	Drawn	Checked
00	Issued for Planning		14.04.2022	Apt	

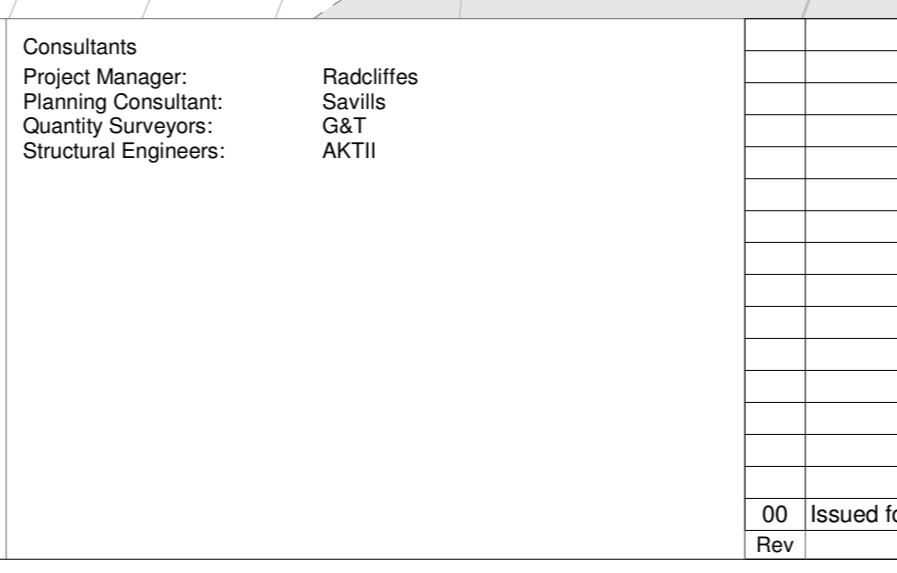

Apt

235 St John Street London EC1V 4NG
 www.aptlondon.com

Client: Dayhouse Holdings Ltd
 Project: Dayhouse Quarry
 Drawing Title: Operations Compound - Proposed First Floor Plan
 Scale: 1 : 200 @ A0

Project No: 21018
 Drawing No: PL_P_131
 Revision: 00