




1 LOWER GROUND FLOOR PLAN

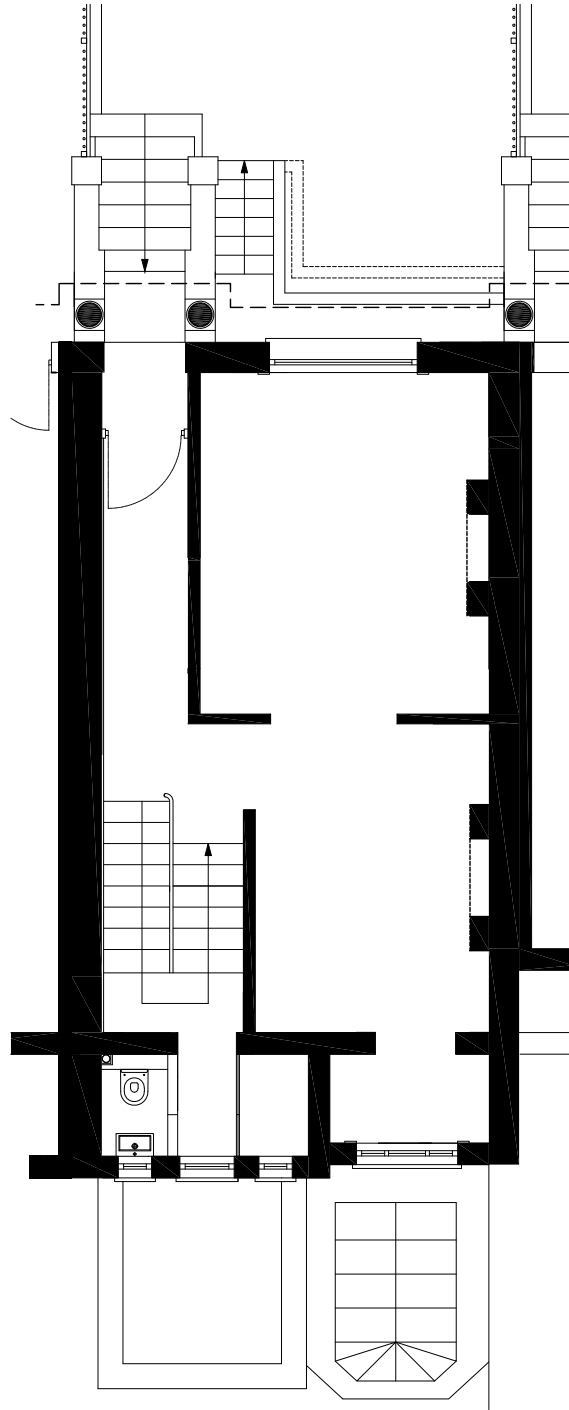

2 RAISED GROUND FLOOR PLAN

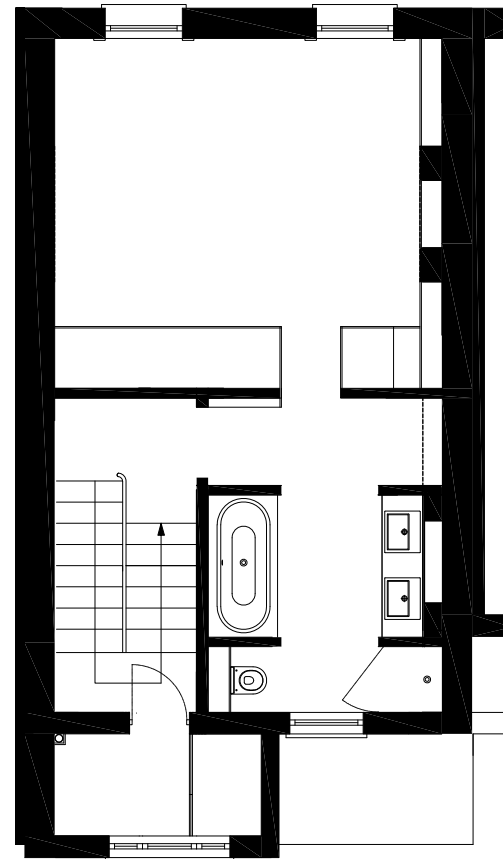

3 FIRST FLOOR PLAN

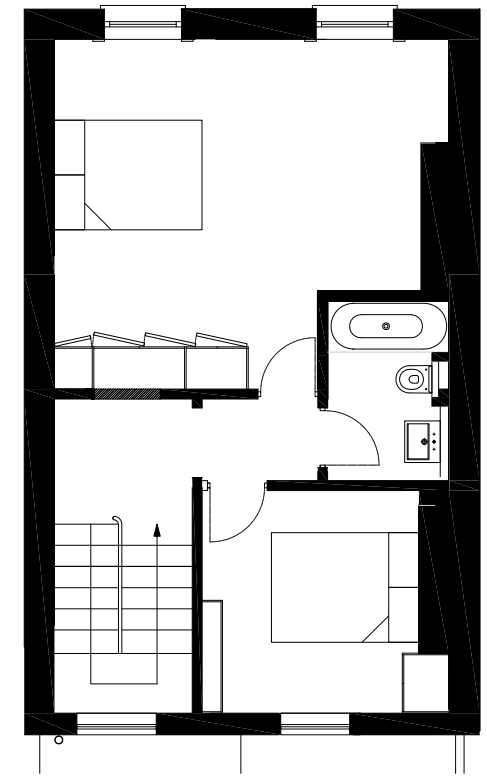

4 SECOND FLOOR PLAN

General Notes  
 1. Drawing indicates design intent only.  
 2. The contractor is responsible for taking and scheduling all dimensions on site.  
 3. Do not scale from drawings.  
 4. Report all discrepancies to the architect before proceeding.

Key Plan / Section

Revision Date Description

Client  
 studiopiu Architecture

Project  
 44 Abbey Gardens  
 NWS SAT

Drawing Title  
 GA Floor Plans Existing

Scale  
 1 : 100 @ A3  
 For Information

Project	Origin	Role	Zones	Level	Type	Class	Number	Suitability	Revision	Checked By
44A	spa	A	XX	XX	DR	01	201	PW	-	