




This drawing is the copyright of LDM Deisgn.
All dimensions to be checked on site.
Do not scale.
All levels to be checked on site and refer to Ordnance Survey Datum Newlyn
unless alternative datum given.
All errors and omissions to be reported to the Architect prior to
commencement.
This drawing must be read in conjunction with the relevant specification
clauses.
This drawing must not be used on site unless issued for construction.

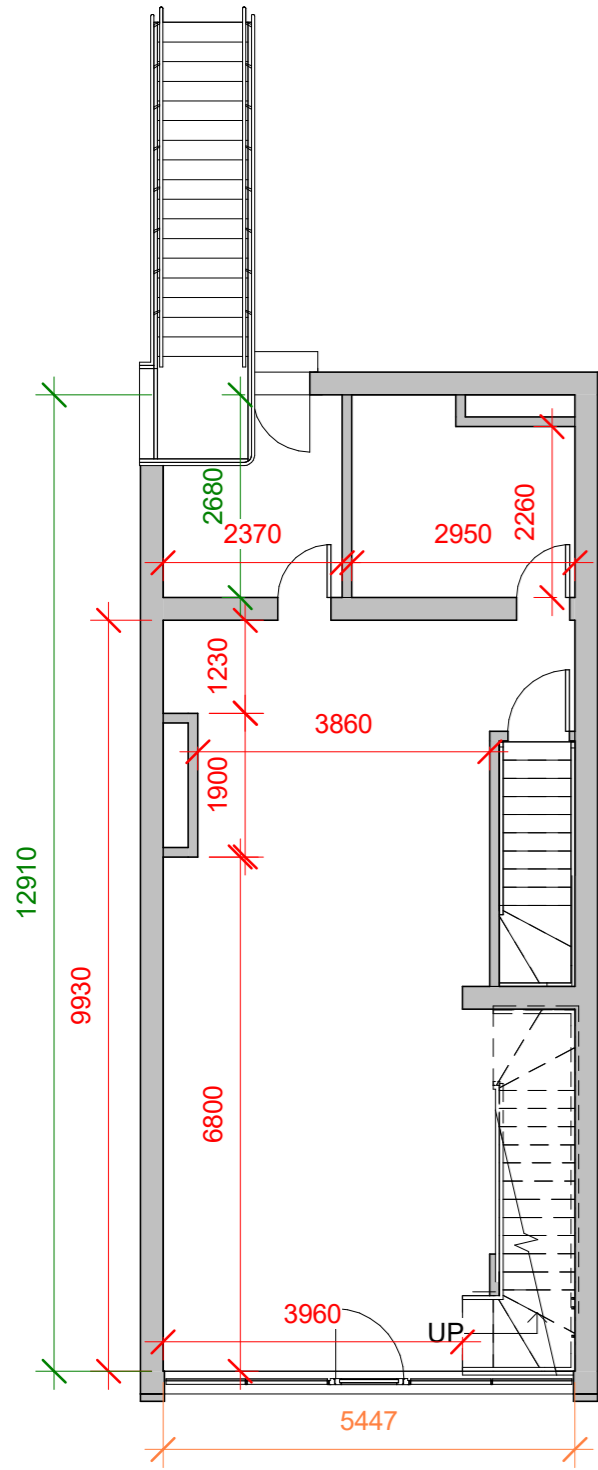


1 Ground Floor Plan
1 : 100

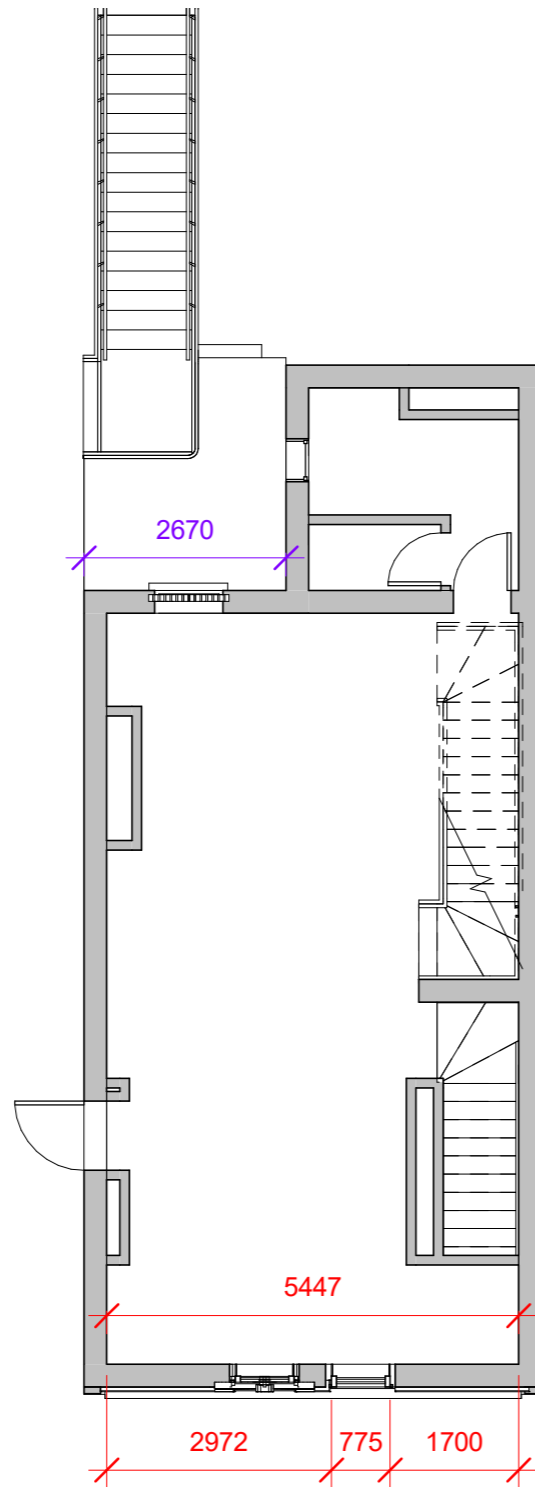



2 First Floor Plan
1 : 100

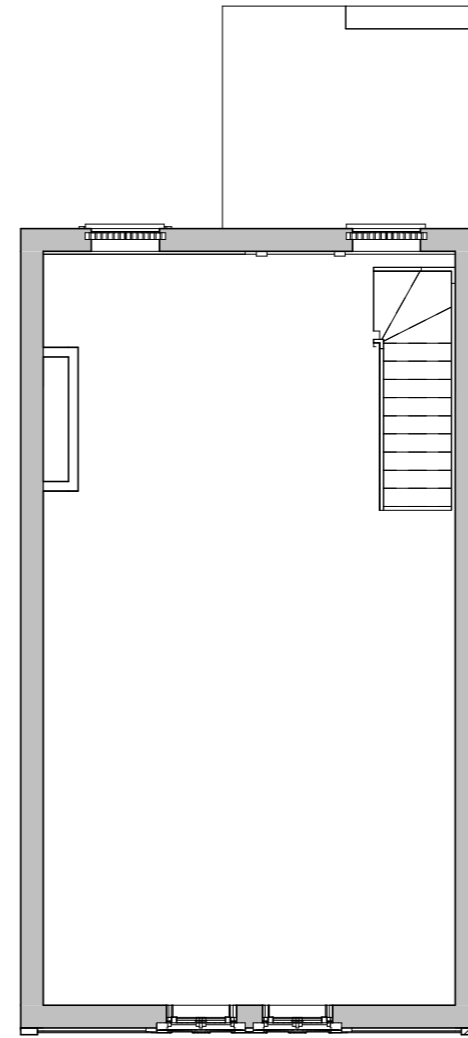

4 Second Floor Plan
1 : 100

 

3 Roof Plan
1 : 100

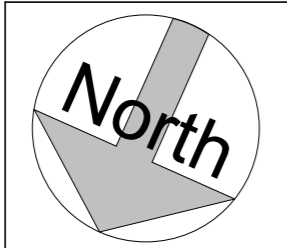 

LDM Design

PROJECT
157 Stamford Street Central, Asjton
Under Lyne, OL6 6XW

SHEET
Existing Check Plans

CLIENT
Joseph Agbor

Scale (@ A3)
1 : 100

Drawn by
KK

Checked by
KK

DRAWING NUMBER

PS111

REV

A