




This drawing is the copyright of LDM Deisgn.  
All dimensions to be checked on site.  
Do not scale.  
All levels to be checked on site and refer to Ordnance Survey Datum Newlyn  
unless alternative datum given.  
All errors and omissions to be reported to the Architect prior to  
commencement.  
This drawing must be read in conjunction with the relevant specification  
clauses.  
This drawing must not be used on site unless issued for construction.

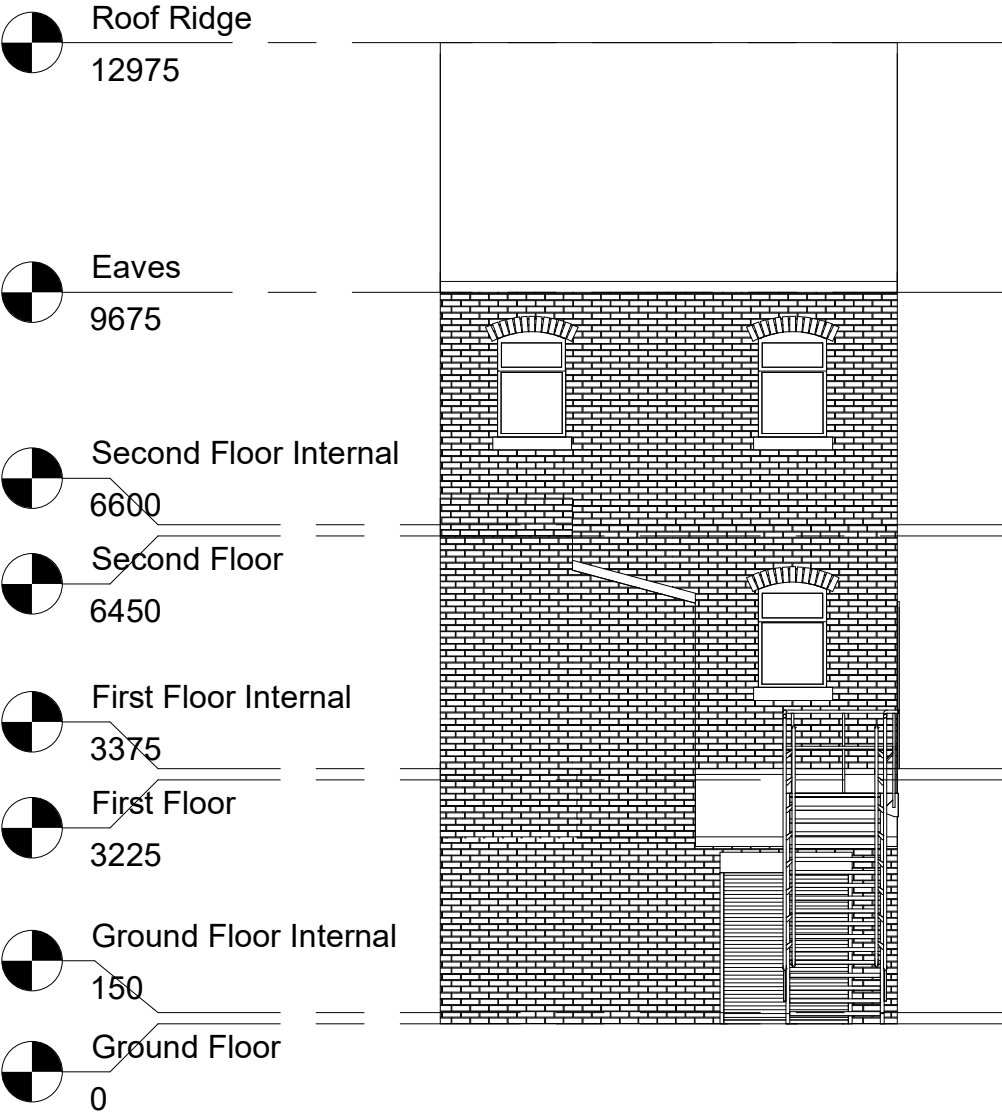

2 Rear Elevation  
1 : 100

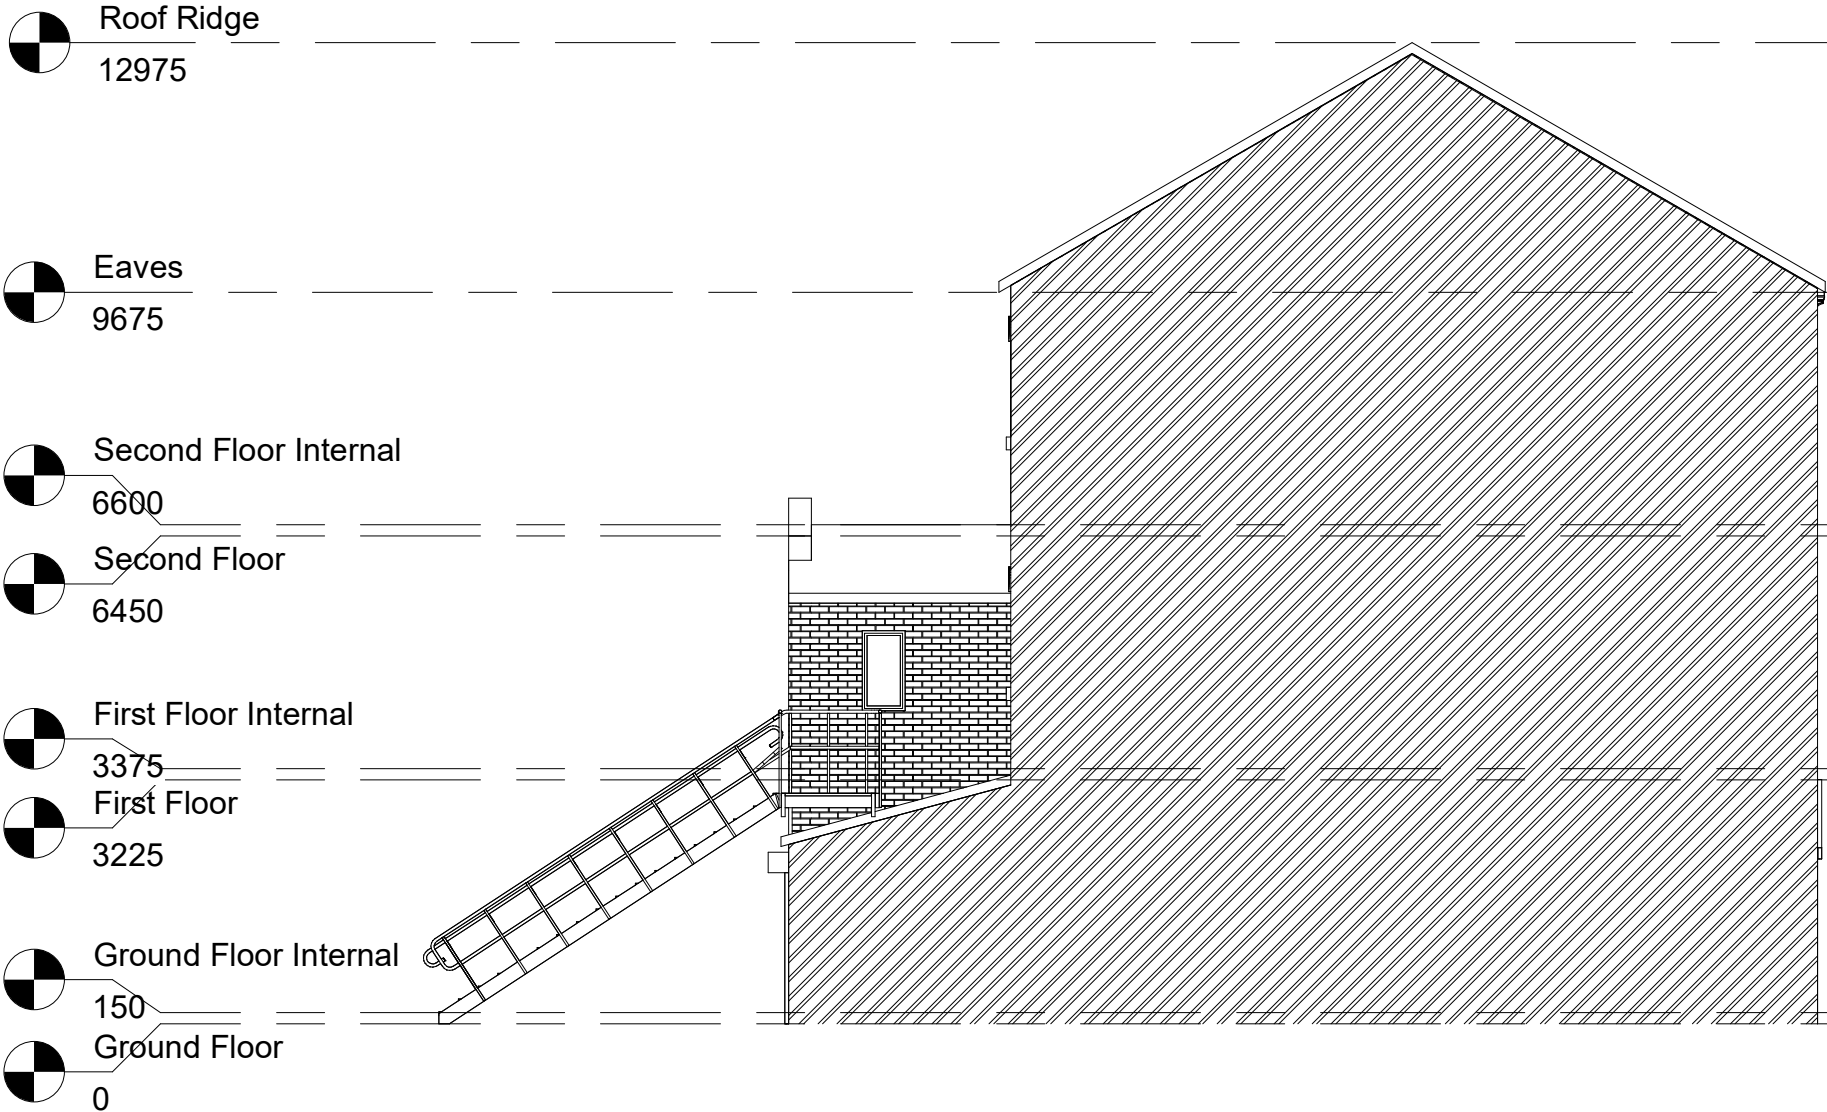

4 Right Elevation  
1 : 100

 

LDM Design

PROJECT  
157 Stamford Street Central, Asjton  
Under Lyne, OL6 6XW

SHEET  
Existing Elevations

CLIENT  
Joseph Agbor

Scale (@ A3)  
1 : 100

Drawn by  
KK

Checked by  
KK

DRAWING NUMBER

PS222

REV

A