


Site Plan 1:500

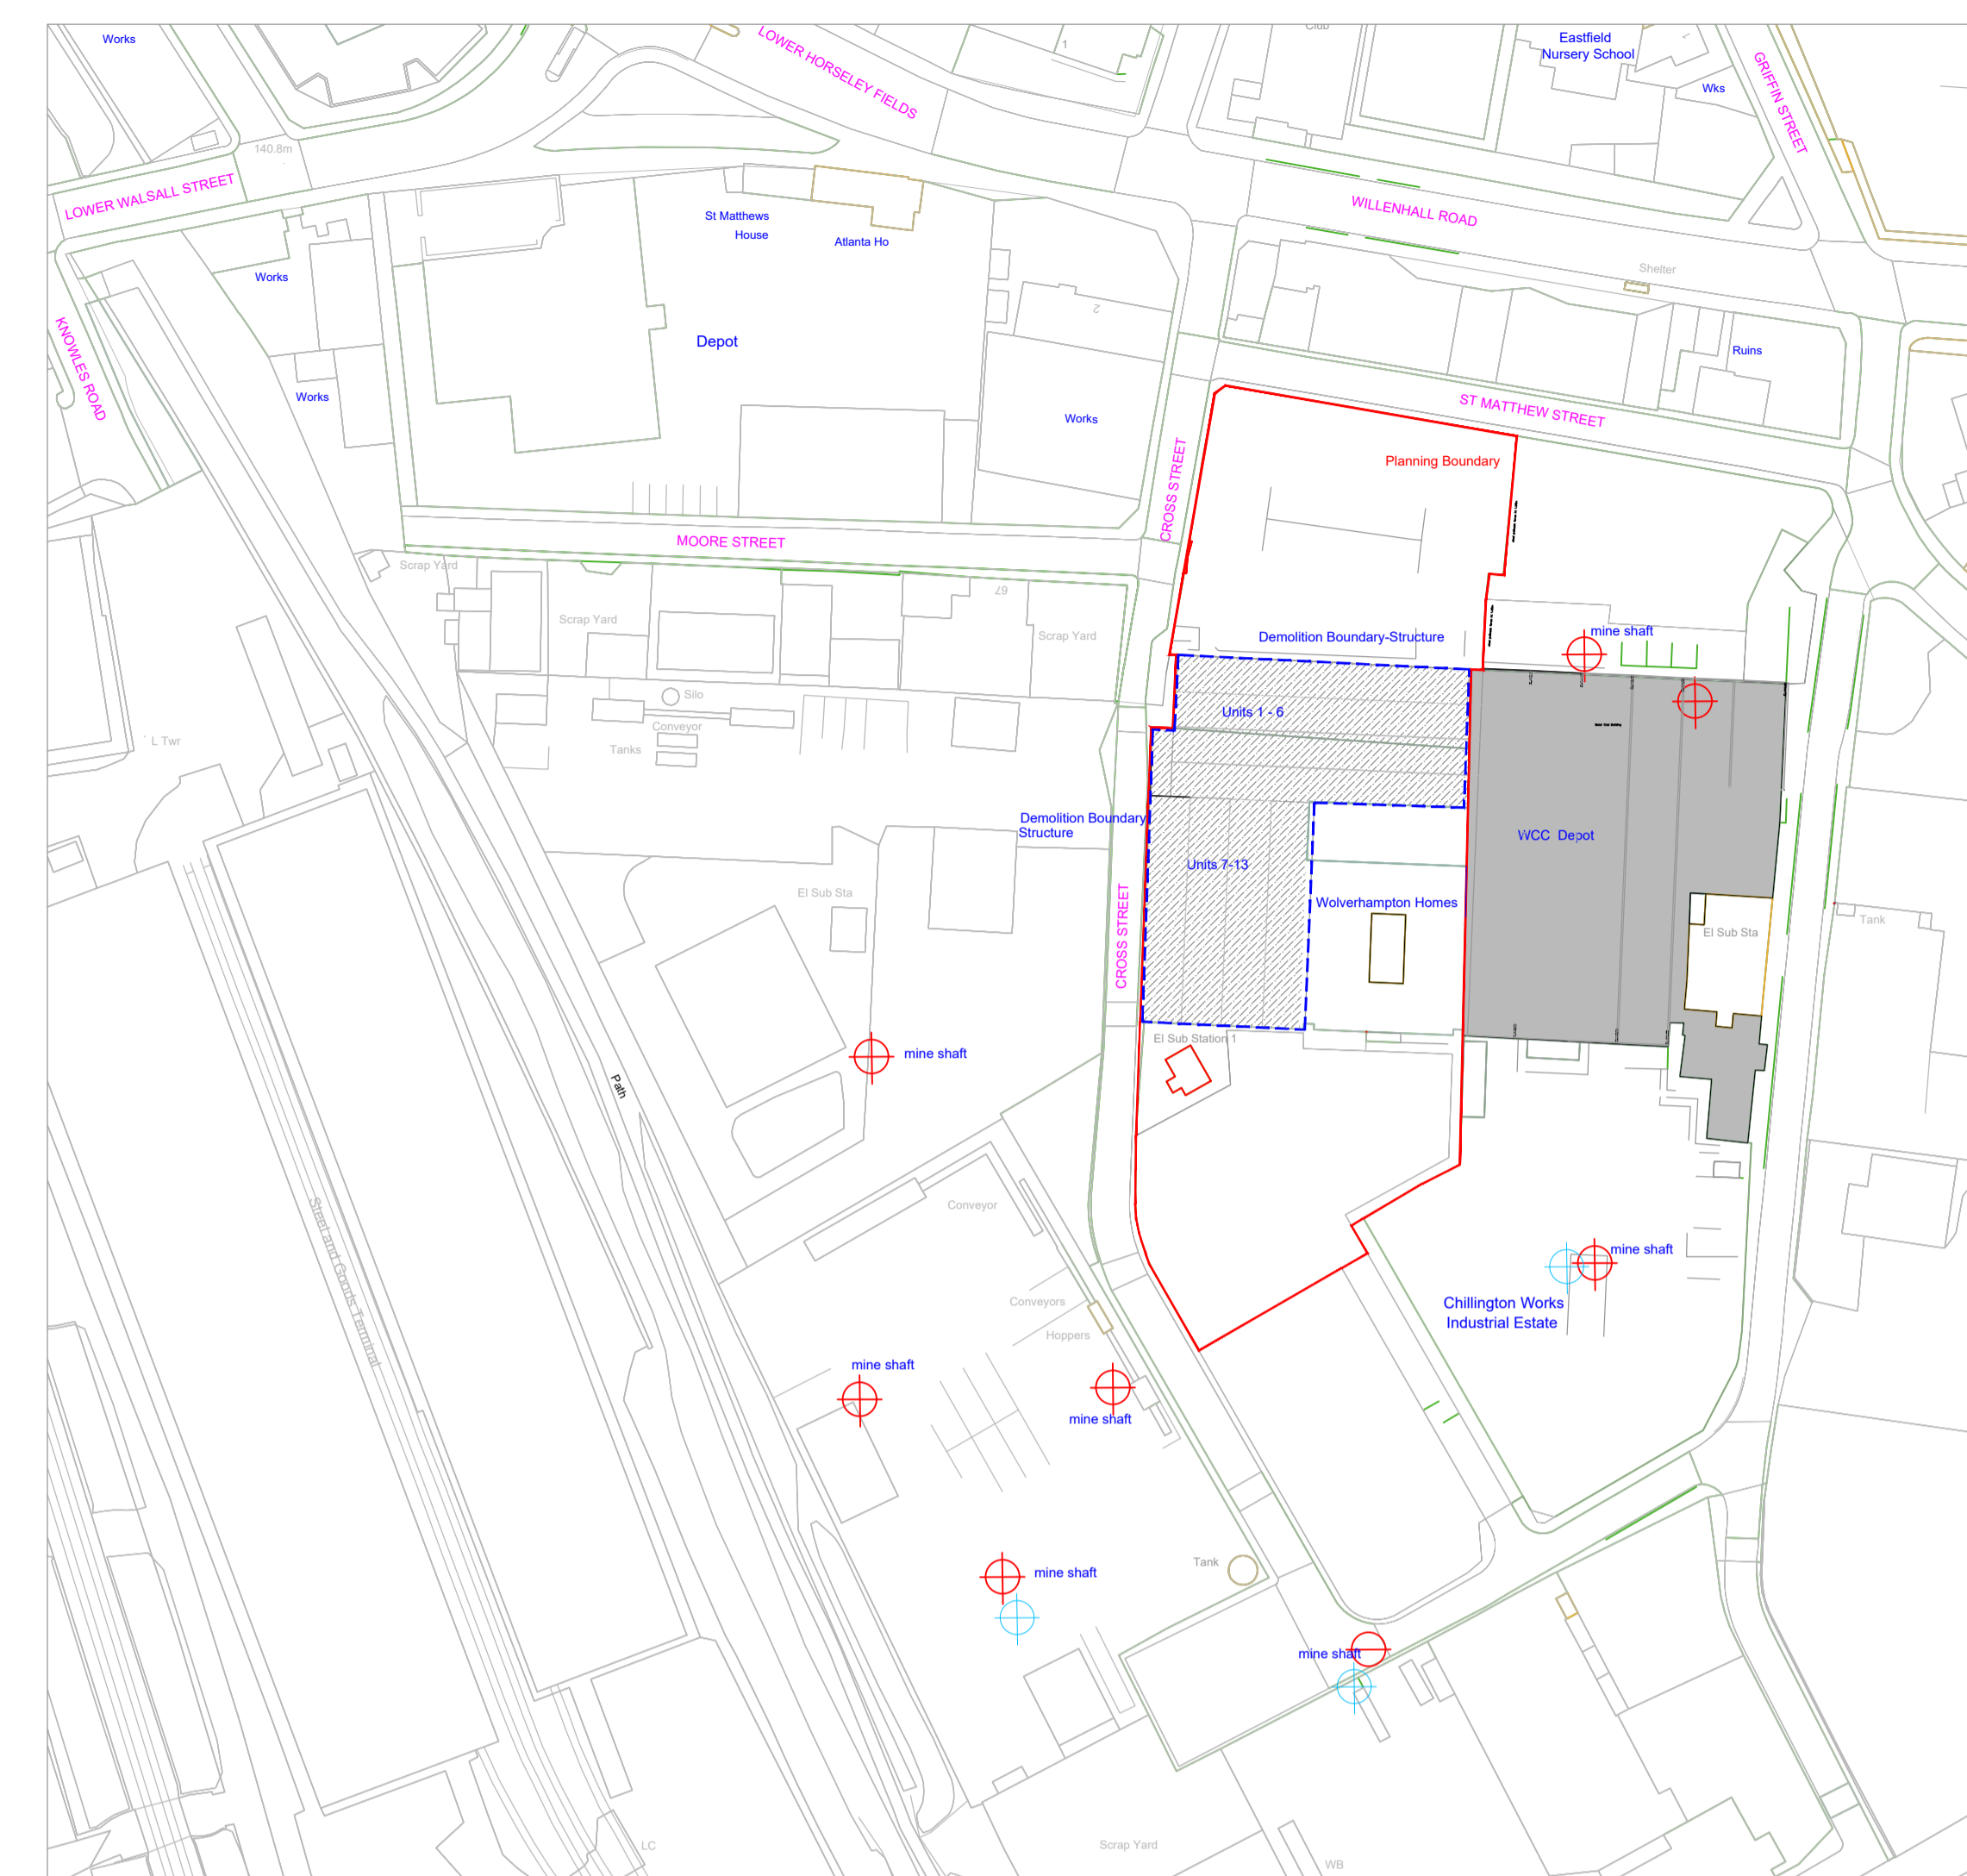

Location Plan 1:1250

REV	DATE	AMENDMENT
a	DATE	LINE 01 LINE 02

**CITY OF
WOLVERHAMPTON
COUNCIL**

Corporate Landlord, Project & Works
Civic Centre, St Peters Square, Wolverhampton WV1 1RL
Tel: (01902) 550167 Email: property.services@wolverhampton.gov.uk
In Partnership with Jacobs UK Ltd and Bruton Knowles

LOCATION:
Hickman Avenue Industrial units.

PROJECT
Demolition of Industrial units.

DRAWING
Location and Site Plan

DATE	SCALE @ A1	DRAWN BY	CHECKED	
April.22	1:1250 & 1:500			
JOB No	DIS	PH	DWG	REV
AD021	1527 - A	- WD -	01	