



Existing North East elevation @ 1:50 scale



Existing South East elevation @ 1:50 scale




Existing South West @ 1:50 scale



Existing North West elevation @ 1:50 scale

GENERAL NOTES:  
1.) All dimensions are in millimetres unless stated otherwise.  
2.) All levels are in metres above/below datum level.  
3.) The contractor is responsible for checking all sizes prior to commencing works on site.

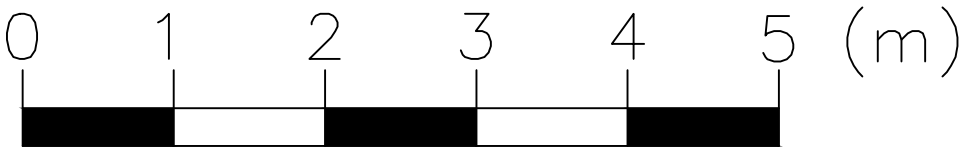

EXISTING MATERIALS / EXTERNAL FINISHES

Exterior walls: Rubble stonework painted white.  
Car Port: Timber cladding.  
Roof covering: Natural slate  
Roof Ridge / Hips: Concrete ridge tiles.  
Roof flashings: Lead  
Windows: PVCu Double glazed (white).  
Rooflights: Velux PPC Grey  
Rainwater goods: PVCu (black)  
External Door: Timber (stained - dark).

Rev	Description	Date

Status:

PLANNING

Client:  
Mr Trevor J Watt

Project:  
Ms Katie Mason  
Cassenvy Cottage, Balmacellan,  
Castle Douglas, DG7 3QW

Drawing title:  
Existing elevations

Date: APRIL 2022  
Scale: 1:50@A1  
Drawn by: OE

**ELLIOTT**  
Architecture & Design

Address: 63 Milton Road, Prestwick, KA9 1PL  
Website: www.elliott-design.co.uk  
Email: info@elliott-design.co.uk  
Tel: 07790 058907

Drawing number: 0056-EX-003  
Rev: -