




NOTES:
 Drawing for planning purposes ONLY. RIBA Stage 4 design development needed prior to construction.
 Architectural drawing provided by others and interpolated into the site layout and landscape arrangement.
 All site layout and general arrangement anomalies are to be reported to LA for clarification.

Existing stream / water course through the site to be retained and protected.

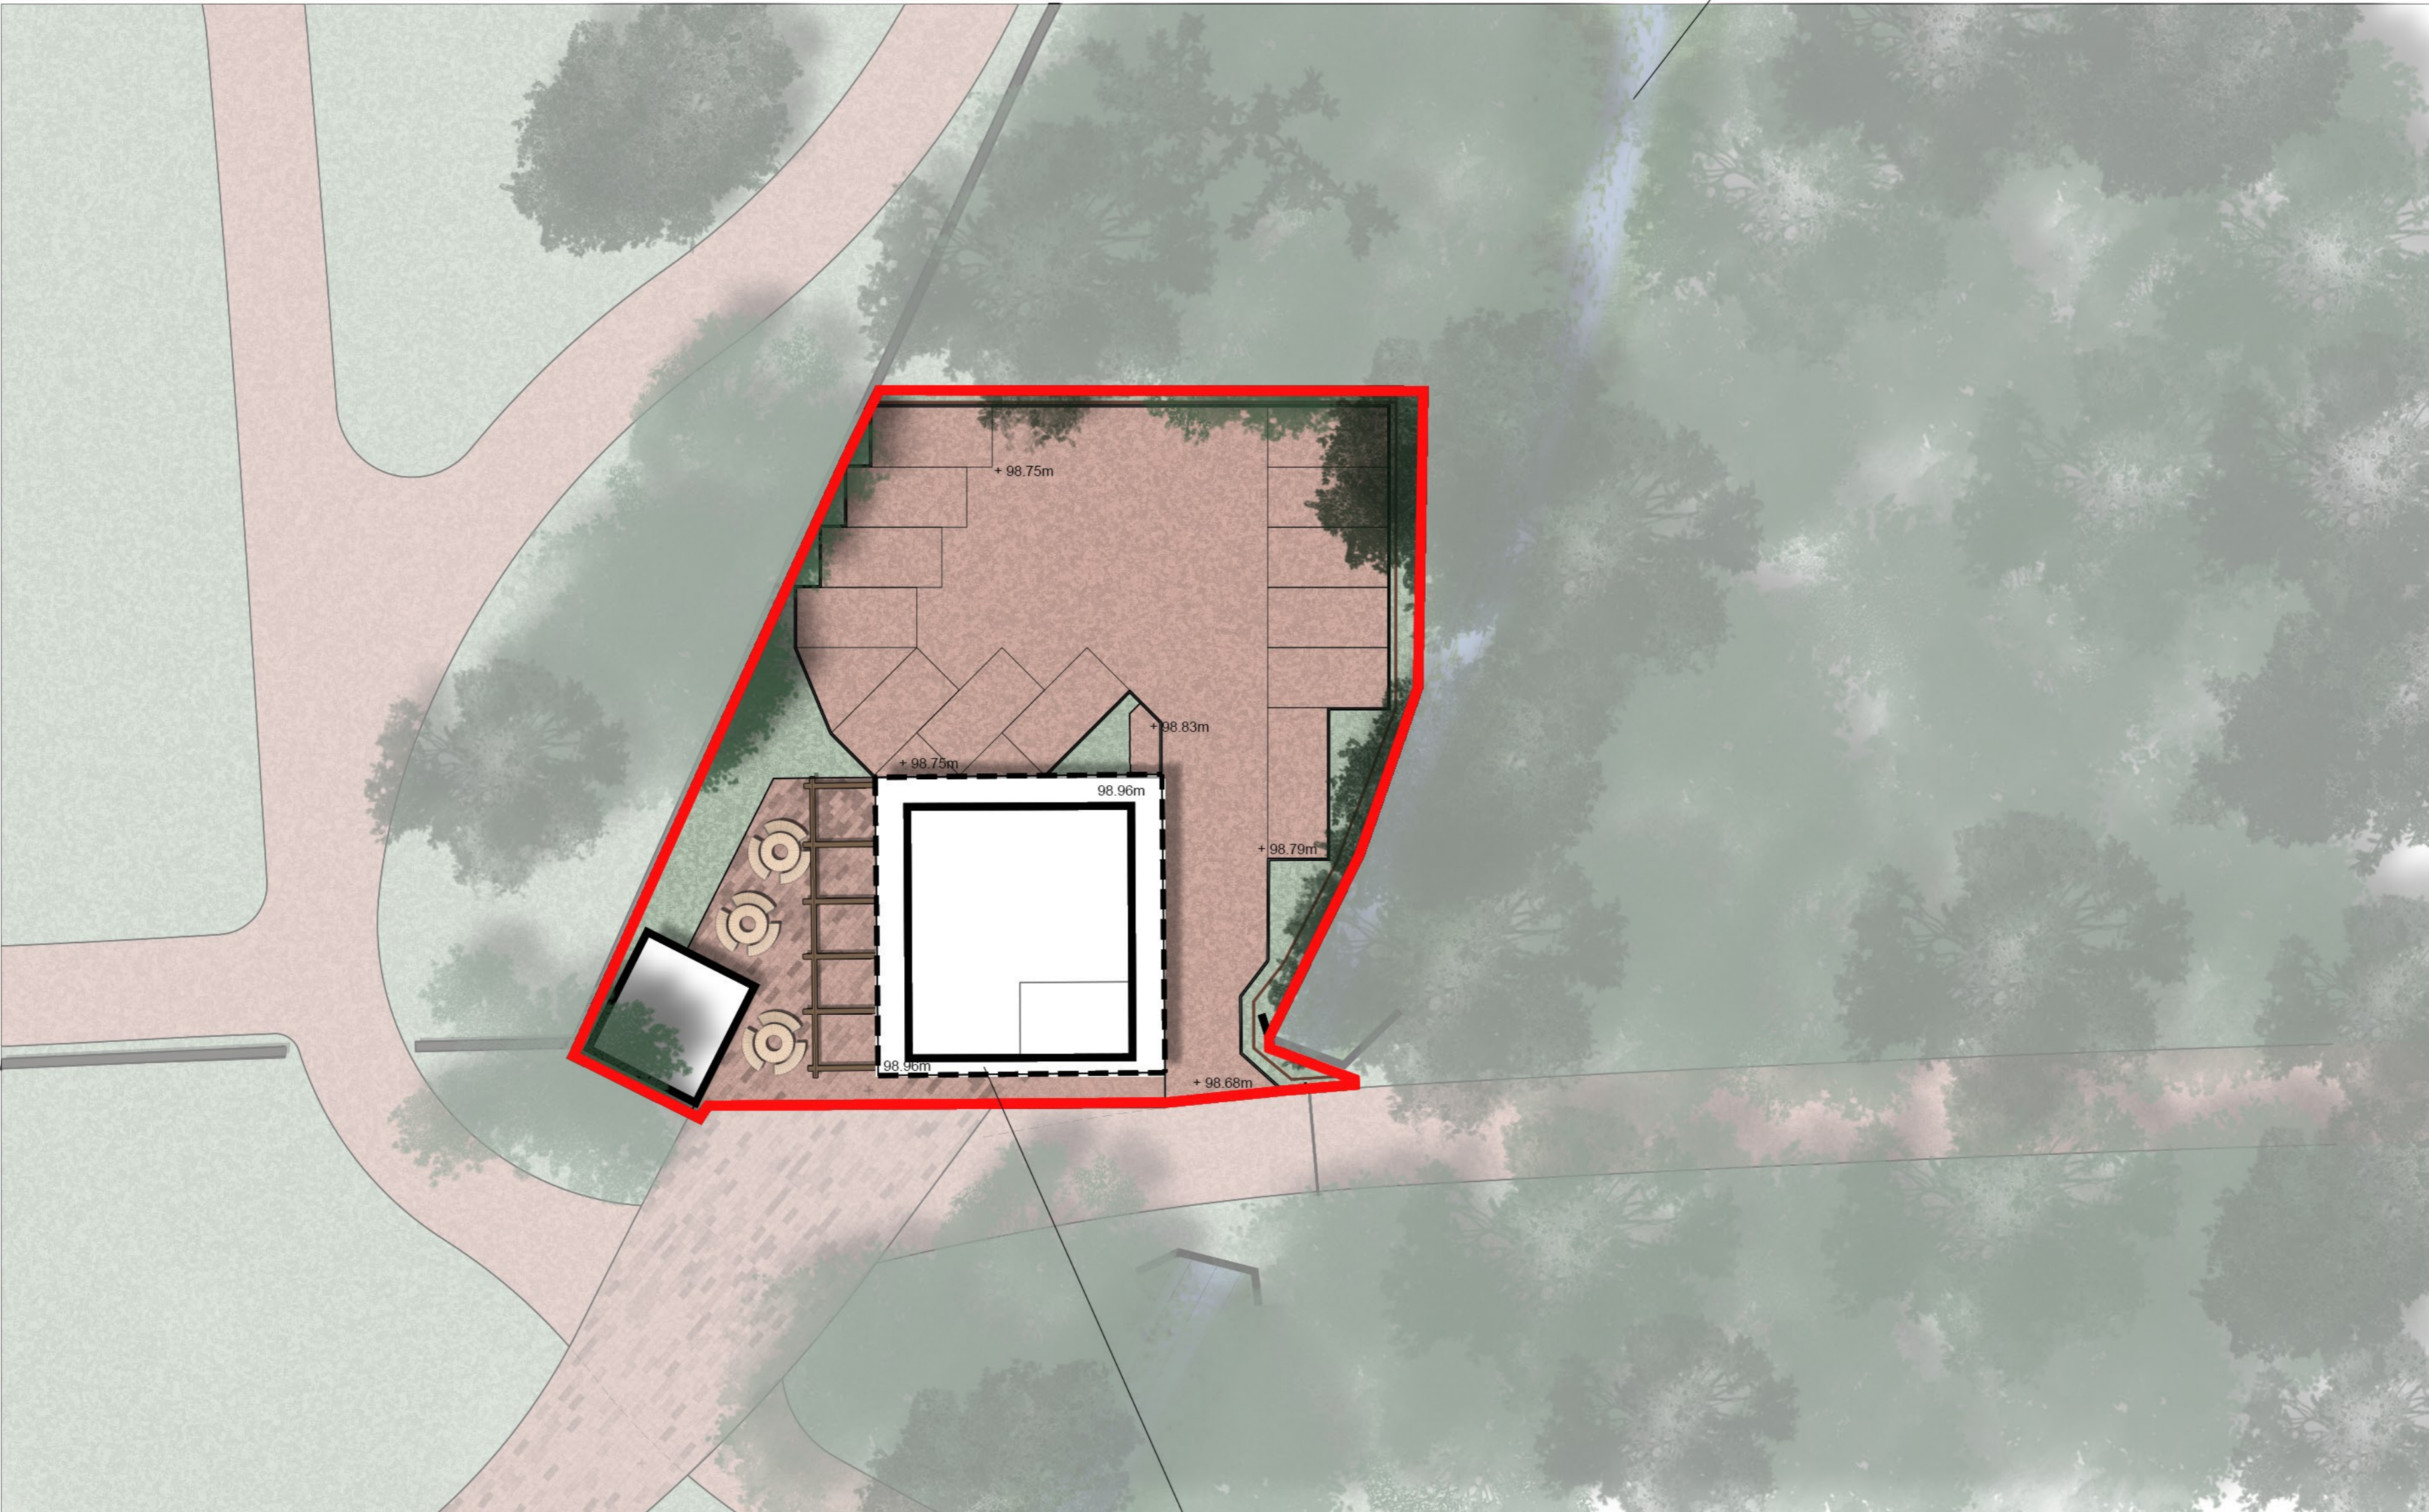

 Planning Boundary Line

 Loose gravel surface with no fines, laid over plastic cell support structure and no fines base.

 Permeable concrete block paving surface.

Rev	Details	Drawn	Ckd	Date

Project:
Barnsoul Holiday Park

Client:
Belvedere Leisure Resorts PLC



Drawing Title:
Temporary Central Facilities Proposed Site Plan

Drawn: - Checked: CF Scale: 1:200 @ A2 Date: 14.04.2022

Project Nr: 21169 MLD Zone: XX Loc.: CF Type: DR

Drawing Nr: L 2001 Suit.: - Rev.: P1

MILIEU LANDSCAPE DESIGN
 Chartered Landscape Architects
 www.milieulandscape.com

Halls Arms Business Centre
 Clitheroe Road
 Knowle Green
 Longridge
 Preston
 PR3 2YQ
 Tel: 0333 242 5109

Please note do not scale from this drawing



Existing building footprint and external covered walk area.