




- NOTE:
1. DO NOT SCALE OFF THIS DRAWING.
 2. ANY DISCREPANCIES TO BE REPORTED IMMEDIATELY TO THE ARCHITECT.
 3. ALL DIMENSIONS TO BE SITE CHECKED
 4. VERIFIED BY THE CONTRACTOR PRIOR TO THE MANUFACTURE OR ORDER OF ANY MATERIALS OR GOODS.

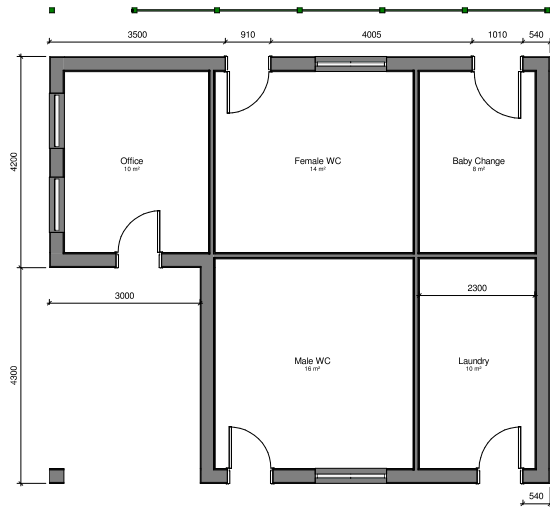


Existing Floor Plan
1 : 50

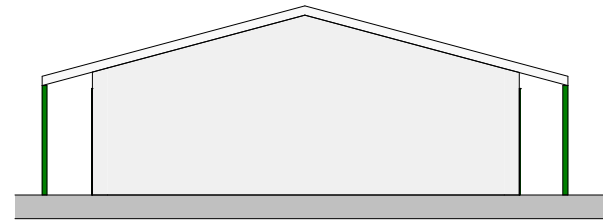


Existing Elevation 1
1 : 50

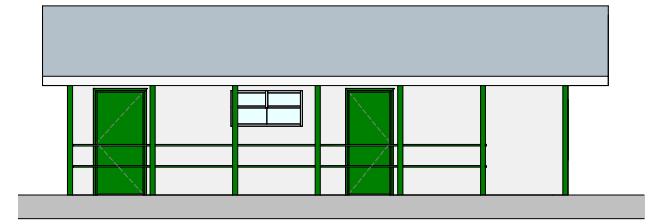


Existing Elevation 2
1 : 50

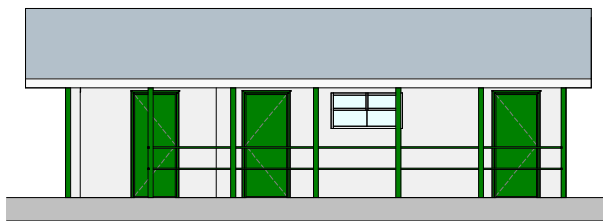

Existing Elevation 3
1 : 50

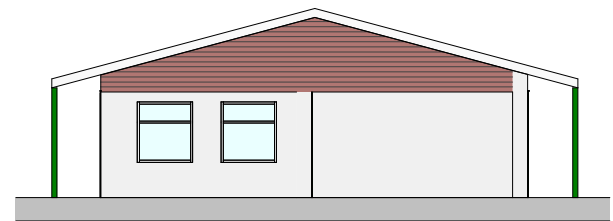

Existing Elevation 4
1 : 50

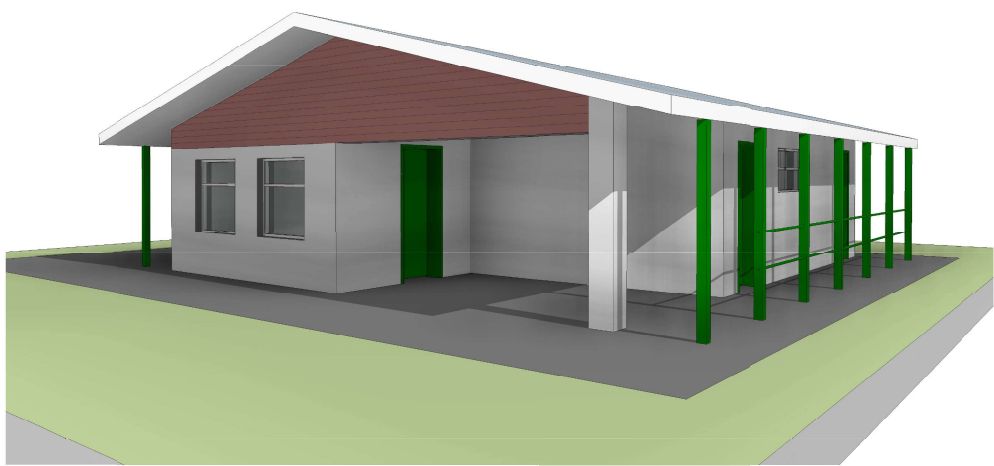

Existing 3D

Rev	Description	Date
R1	Updated with site dimensions	25.08.21

Barnsoul Barnsoul Central Facilities		
Central Facilities - Existing		
DRAWING NUMBER: BARN02 ABW- ZZ-ZZ DR-A-1000		
DATE: 01/23/07	REVISION: R1	STATUS: PAPERWORK ISSUE
SCALE: 1 : 50		
ABW architects Ltd. architecture, building, workshop		A1 ©