



Existing Rear Elevation  
Scale: 1:100




Existing Side Elevation  
Scale: 1:100

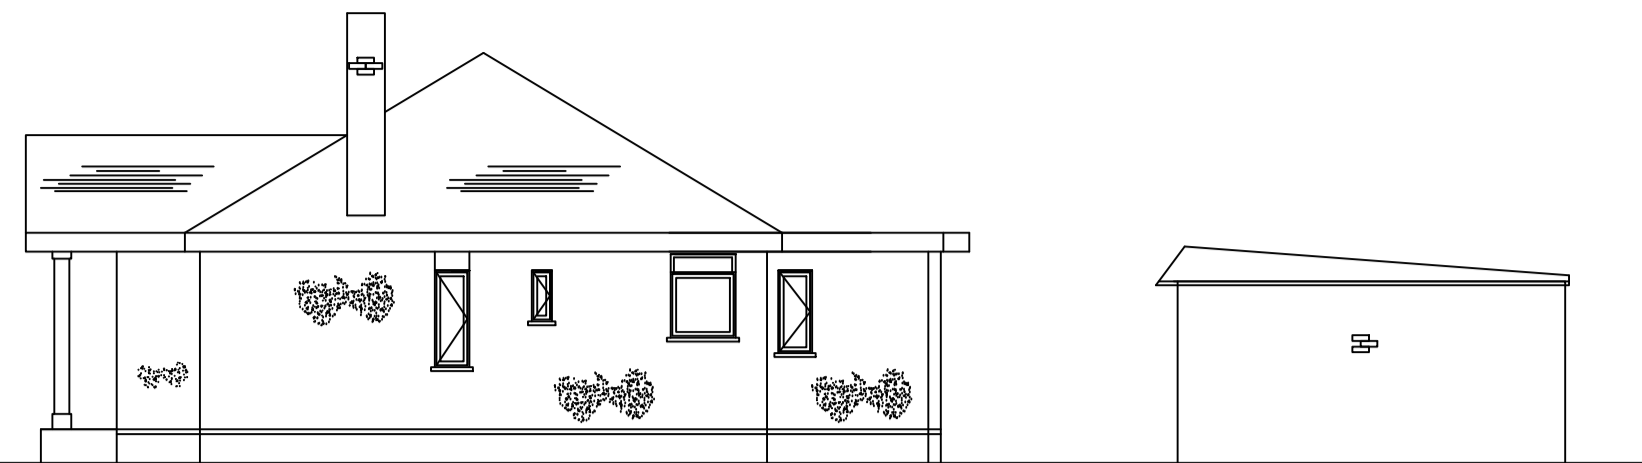

Existing Front Elevation  
Scale: 1:100

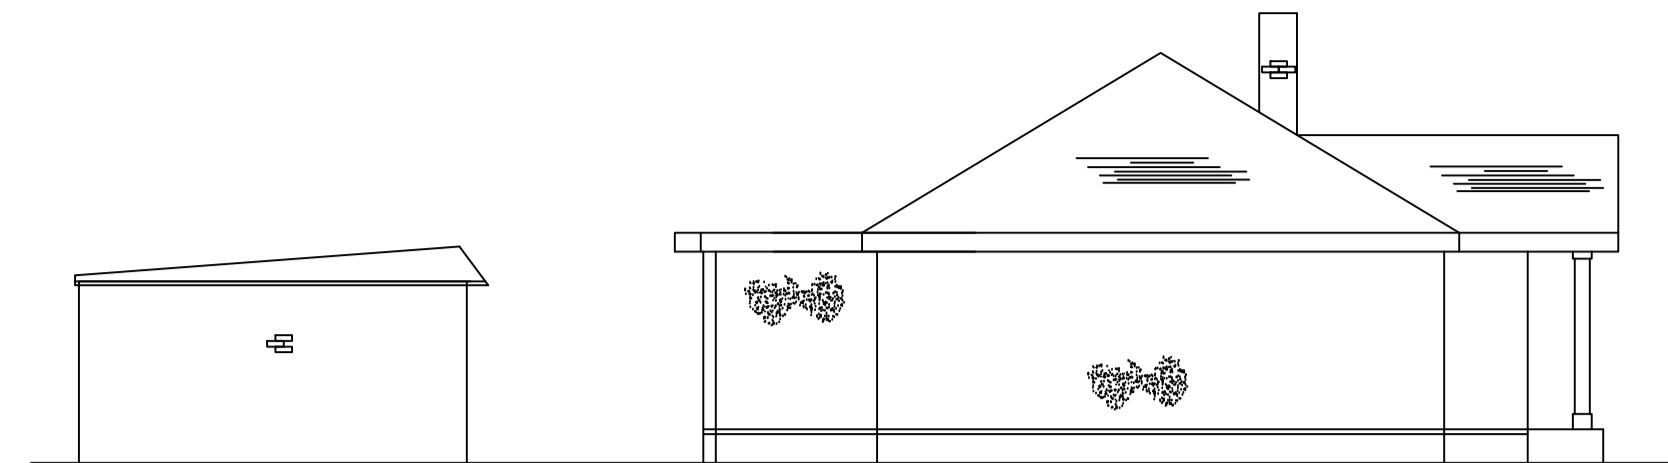


Existing Side Elevation  
Scale: 1:100

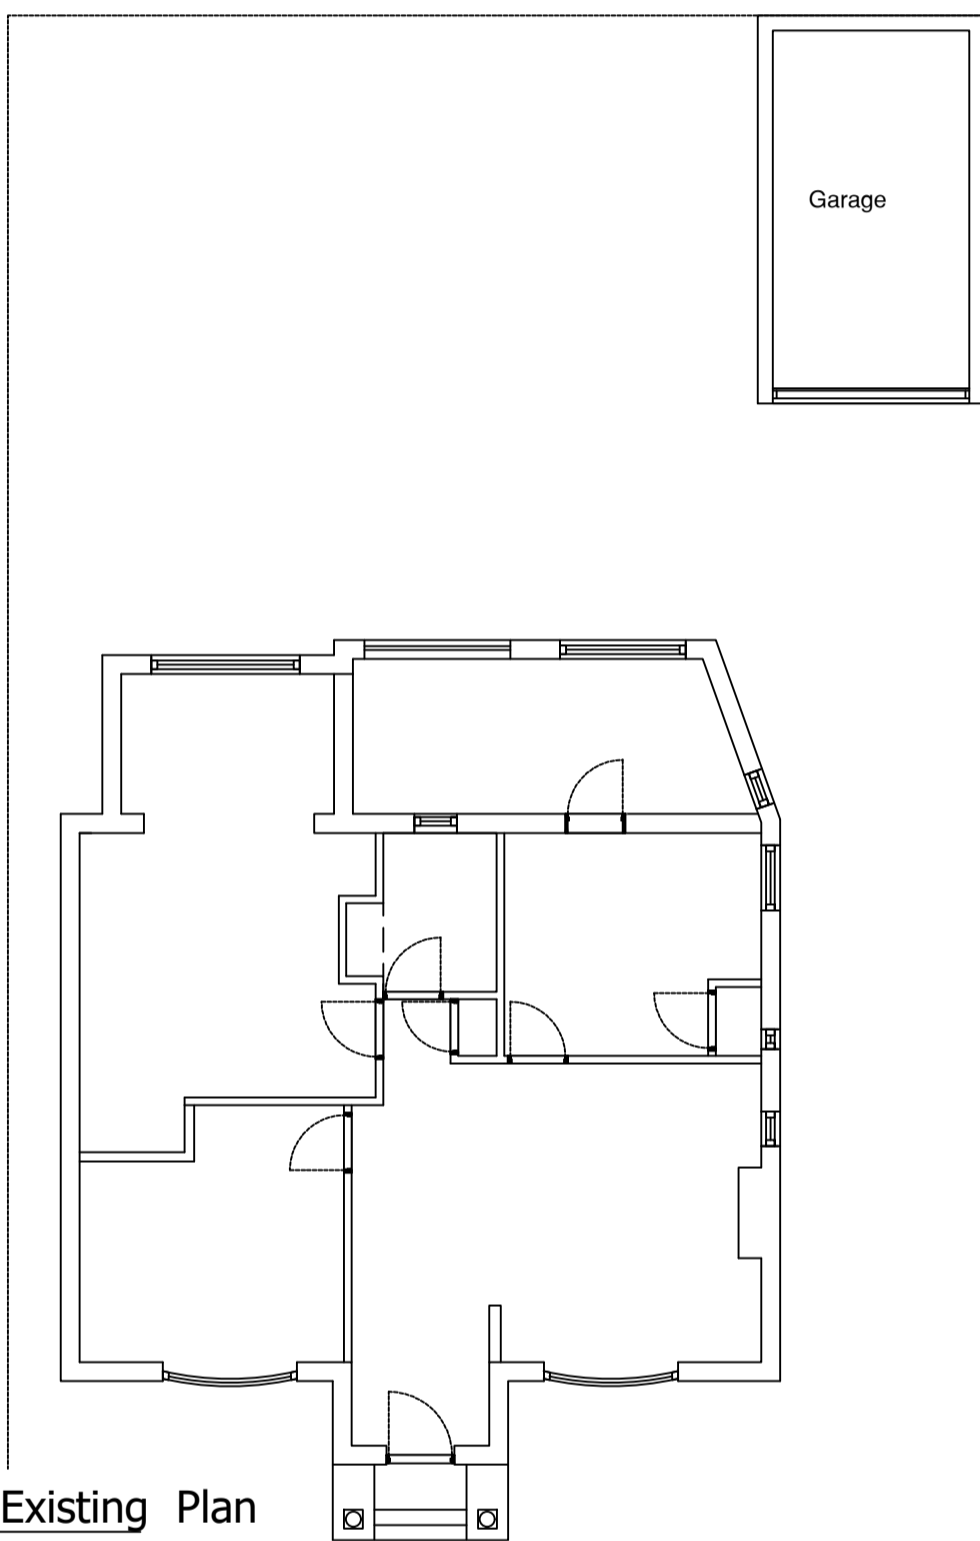

Existing Plan  
Scale: 1:100




Proposed Rear Elevation  
Scale: 1:100

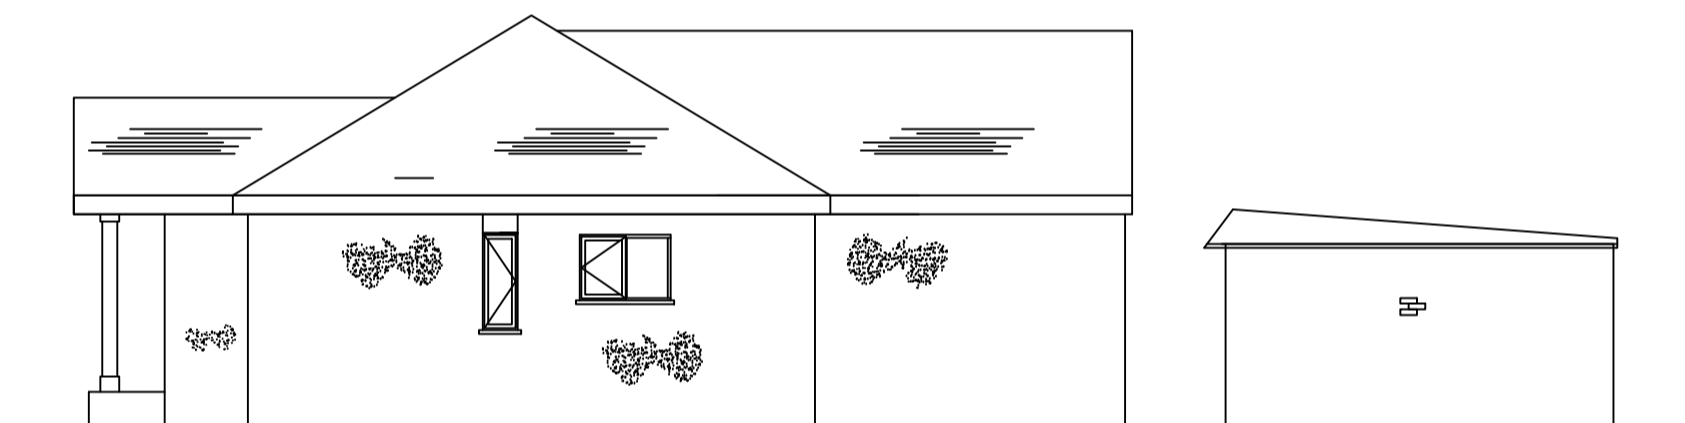


Proposed Side Elevation  
Scale: 1:100



Proposed Front Elevation  
Scale: 1:100

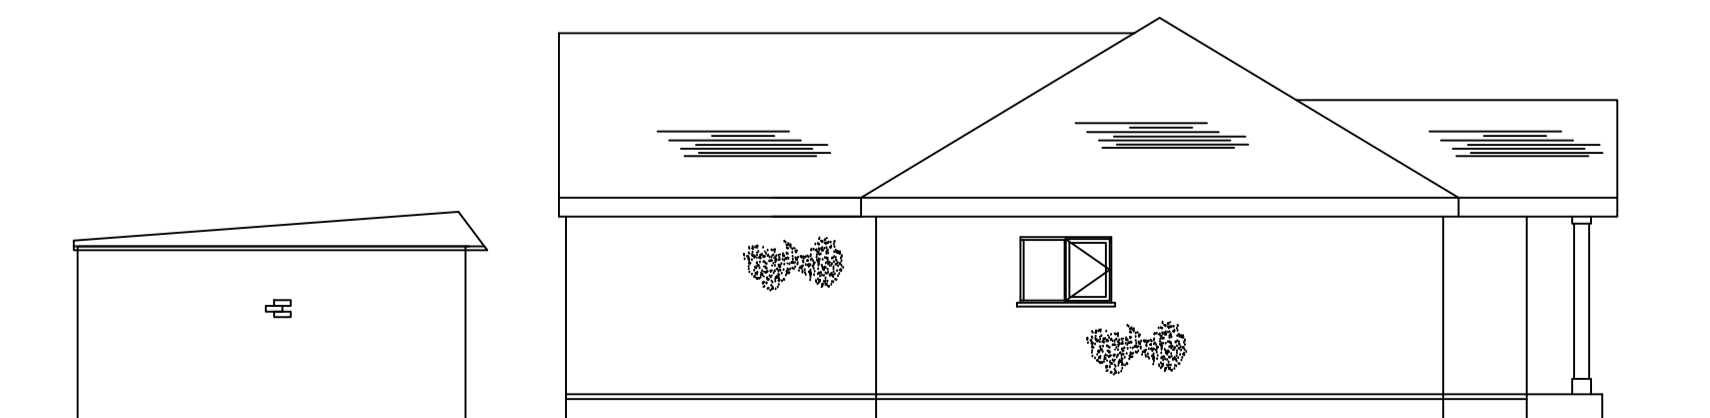

Proposed Side Elevation  
Scale: 1:100

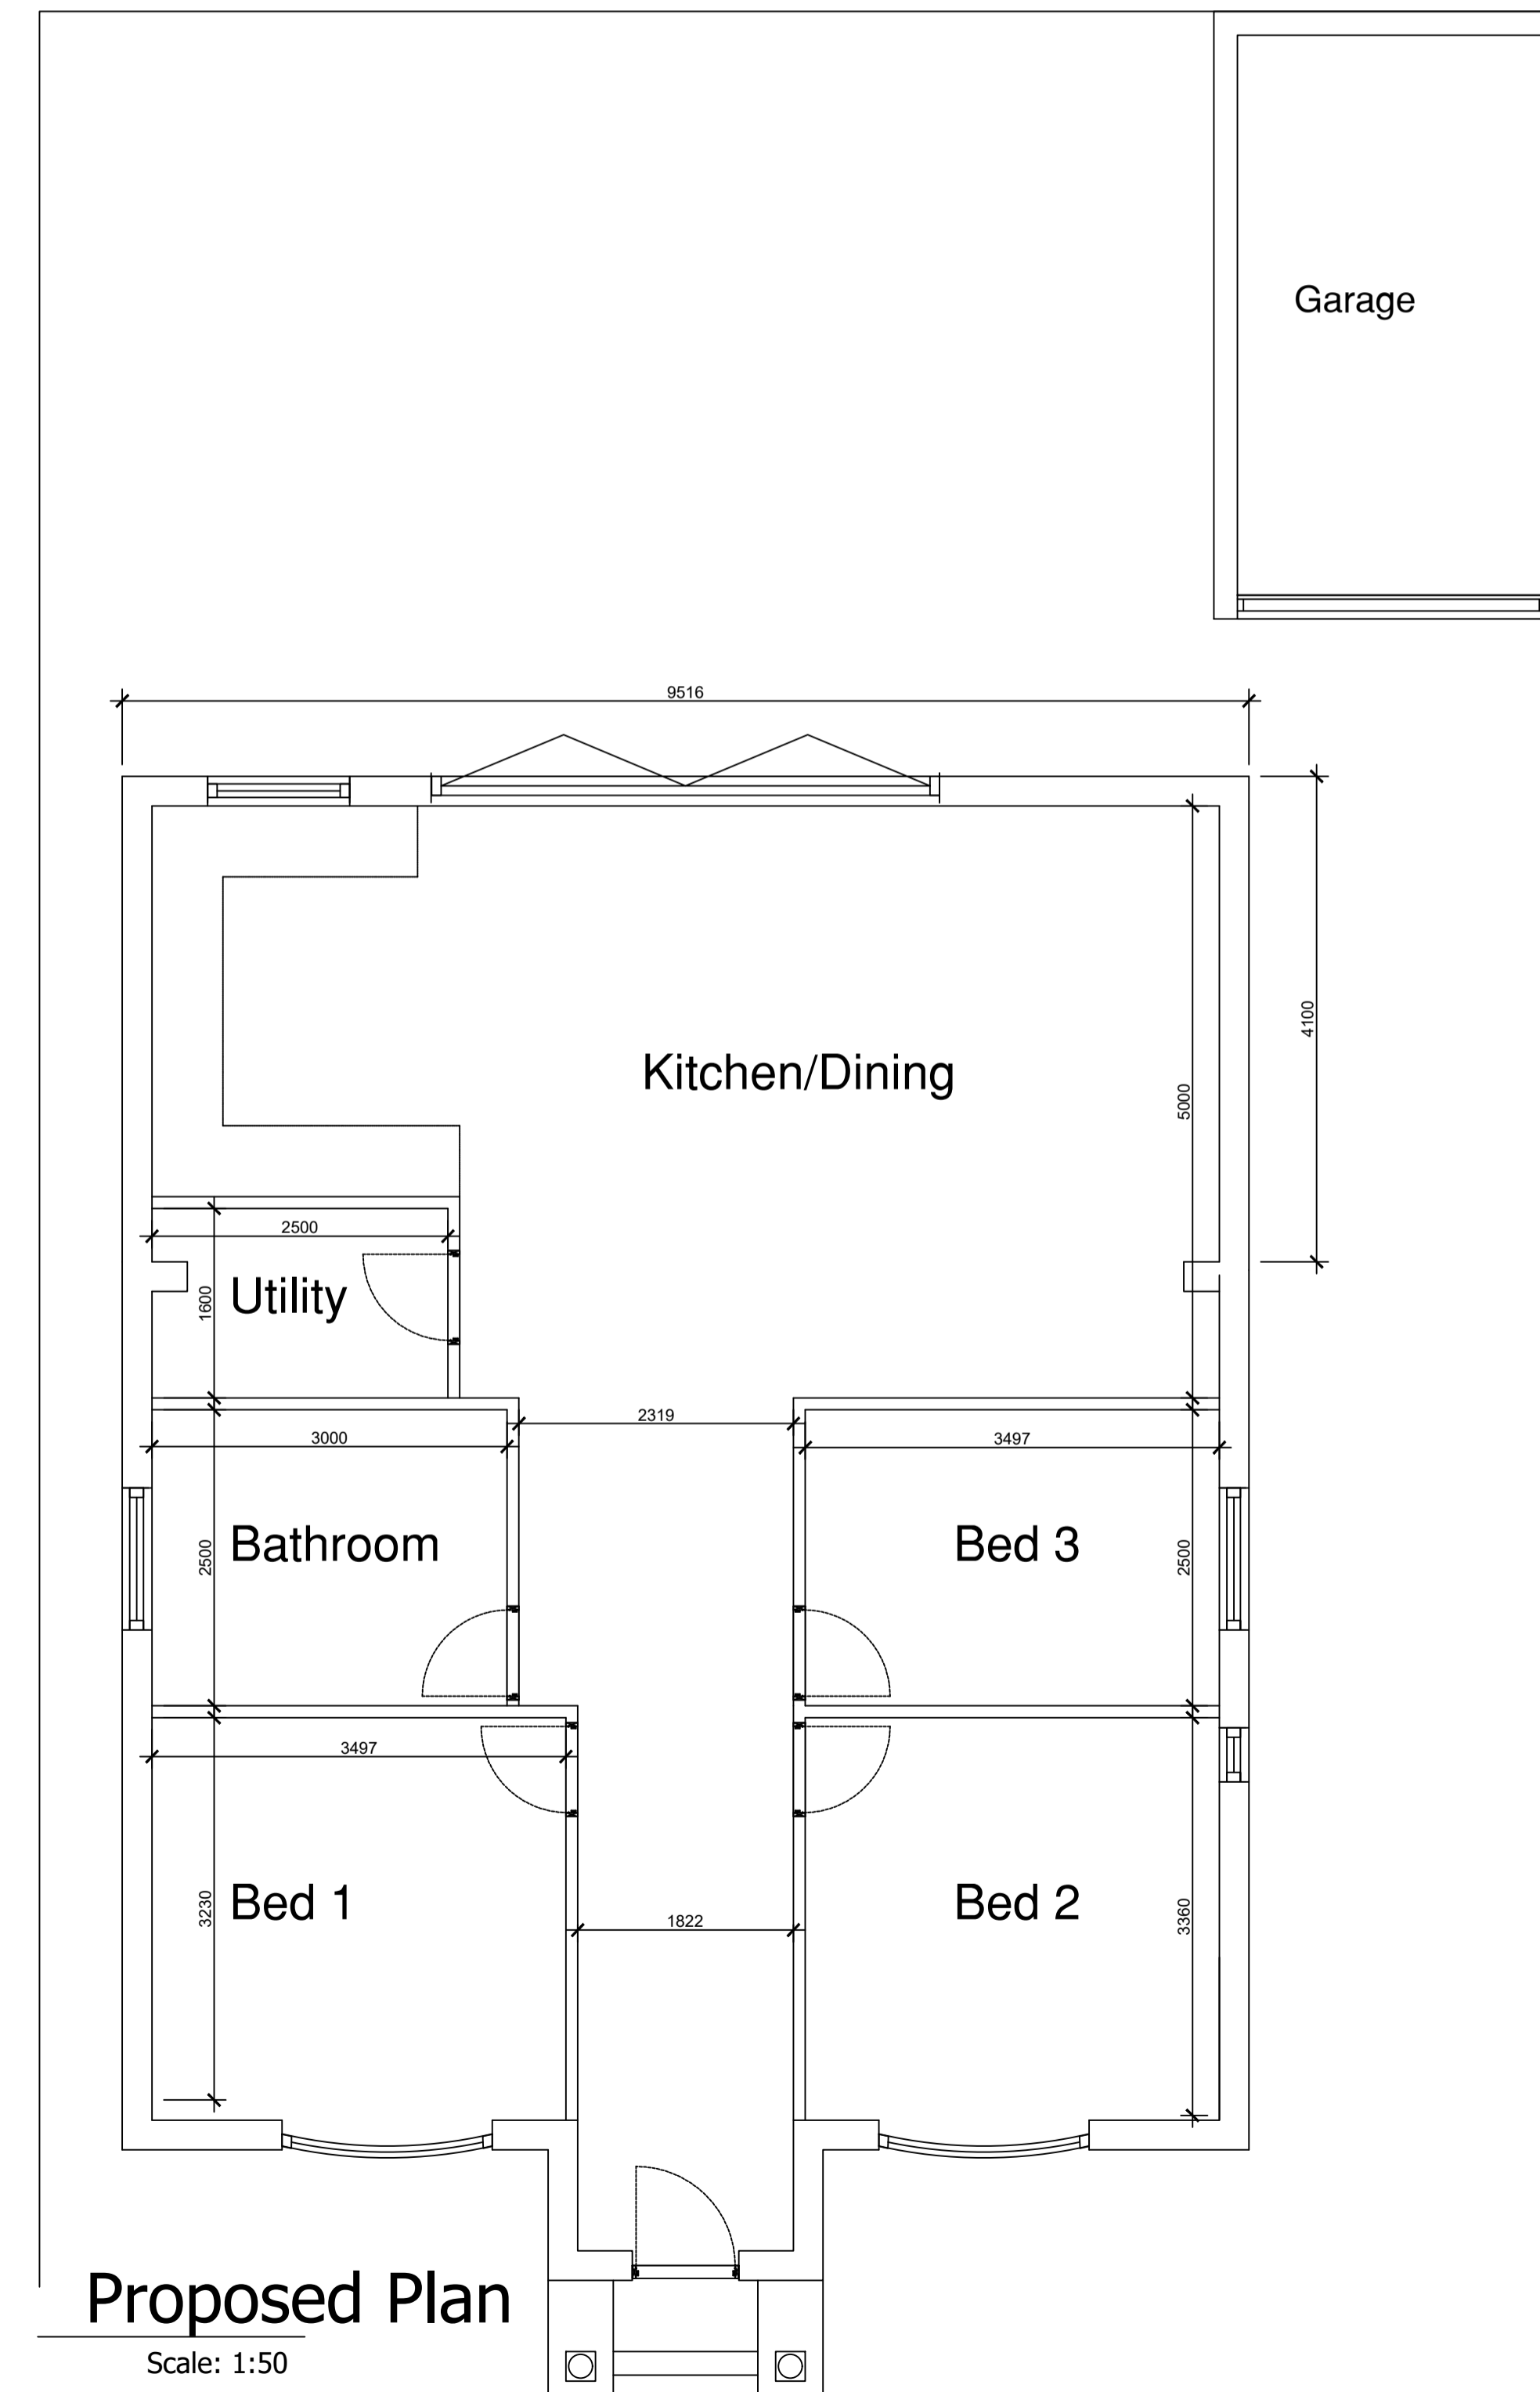

Proposed Plan  
Scale: 1:50



Site Block Plan  
Scale: 1:500

Figured dimensions to be read in preference to scaled.	
Status	Planning
Client	Mr S Pennington
Contract	Proposed Planning 49, Parton Road Churchdown, Gloucester
Drawing Title	Existing & Proposed Plans & Elevations
Date	19.03.22
Drawing No.	556-101
Scale	1:100
Cad Ref.	JY
Revision	B
Drawn By	JY
Revisions	
Reference	Date
B Minor revisions following comments from LA	01.05.22