



REAR ELEVATION NORTH

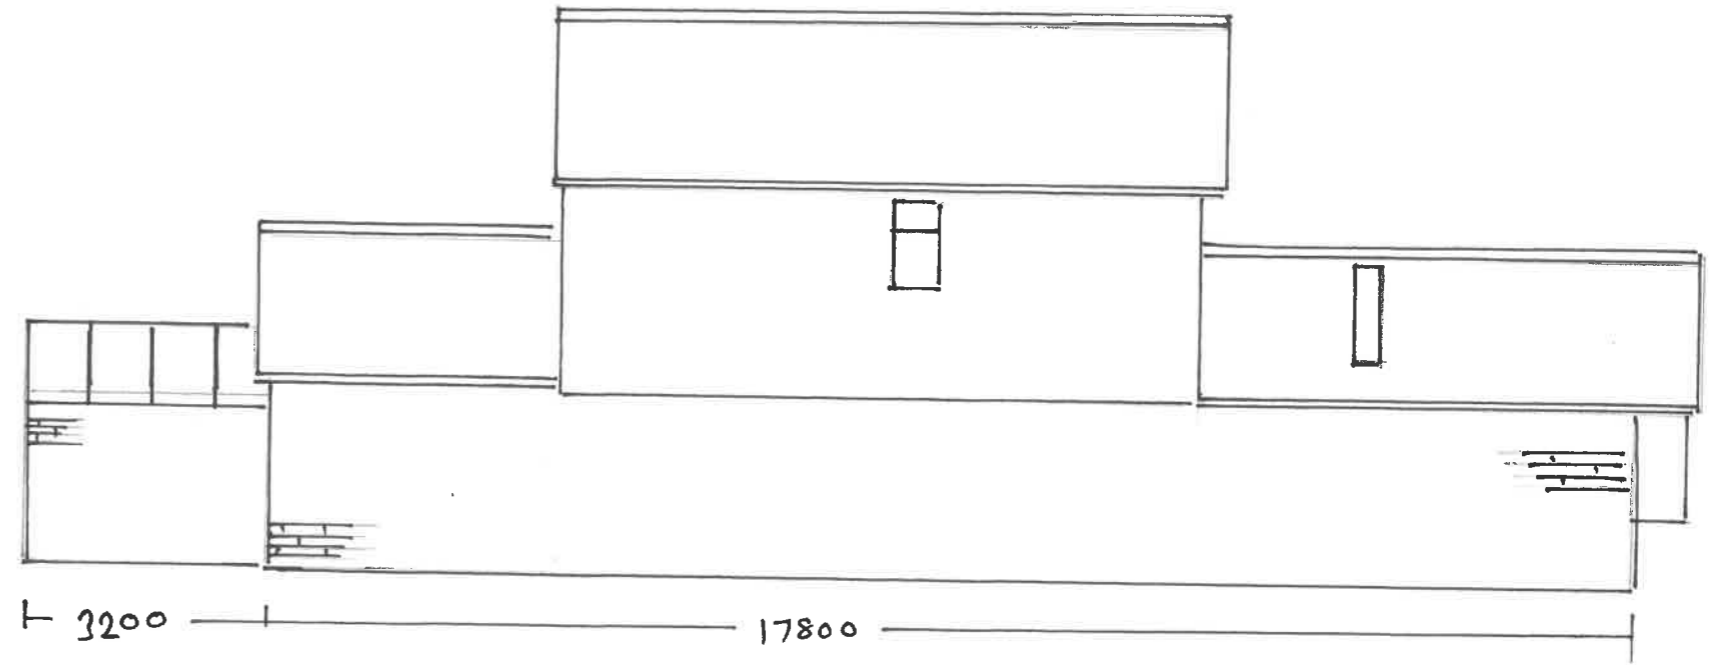

SIDE ELEVATION WEST




SIDE ELEVATION EAST

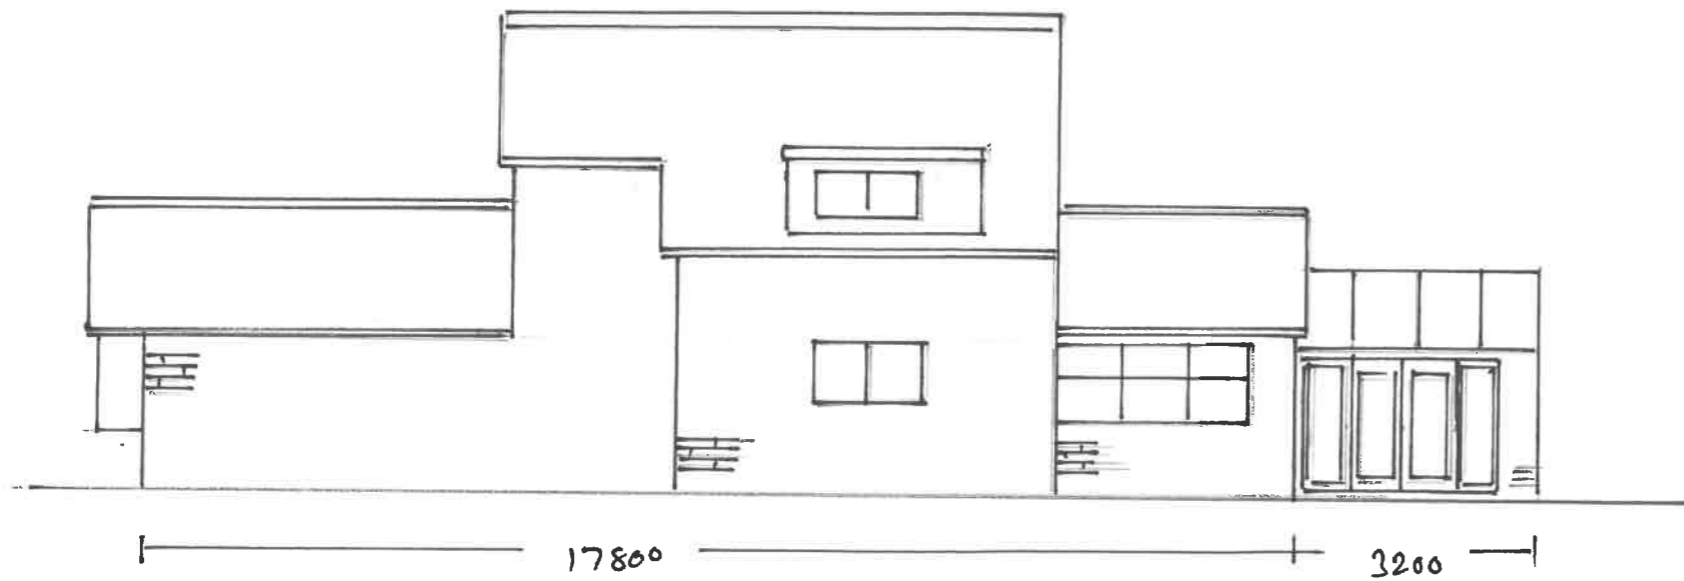

OLD BARN STORES
 MAIN ROAD, LOWER SOMERSHAM
 PROPOSED ELEVATIONS.




SCALE 1:100 MM.

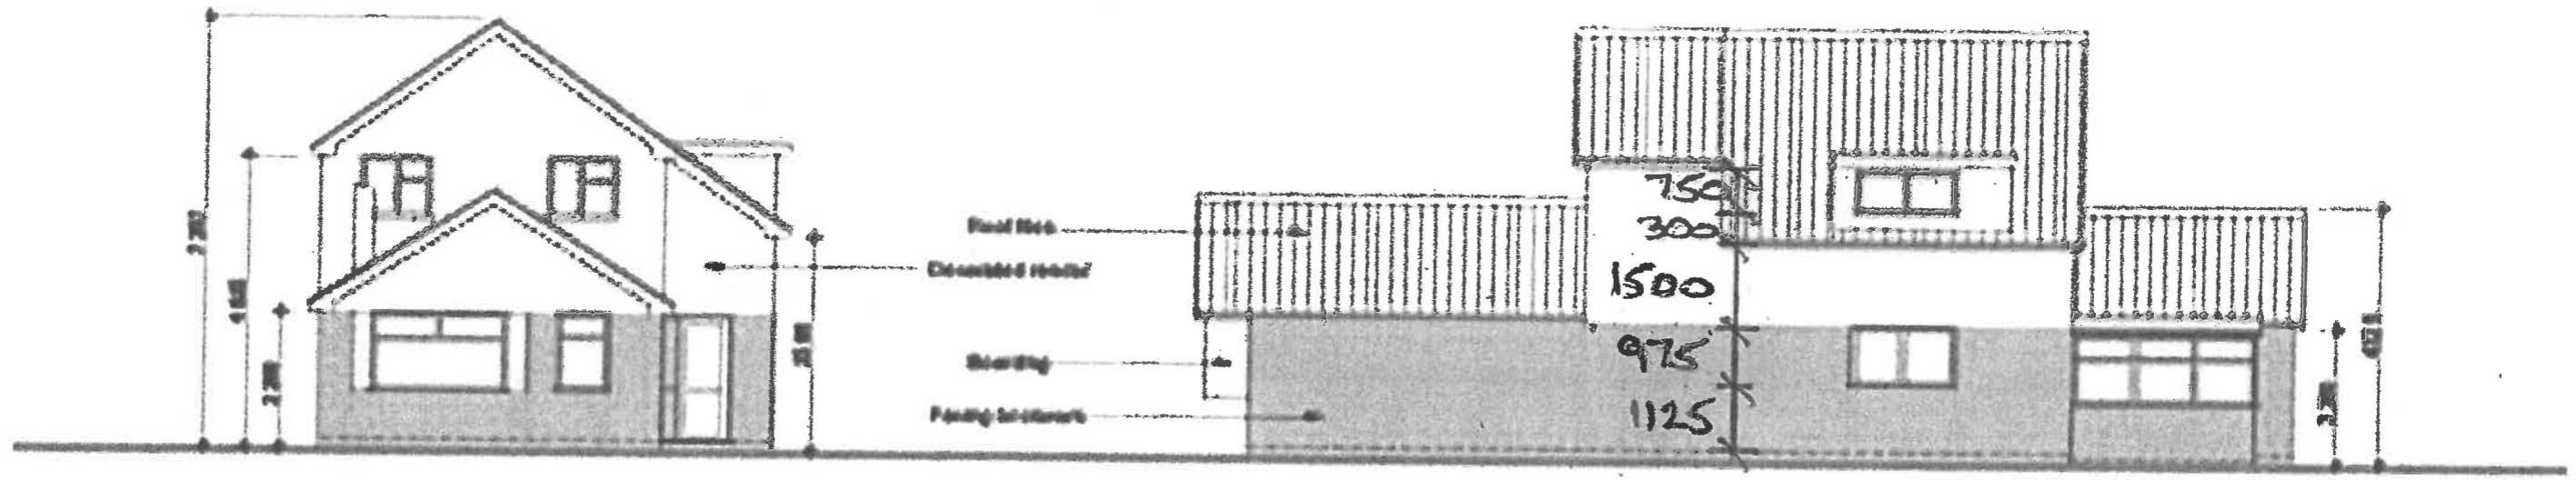

Front Elevation South

Side Elevation East


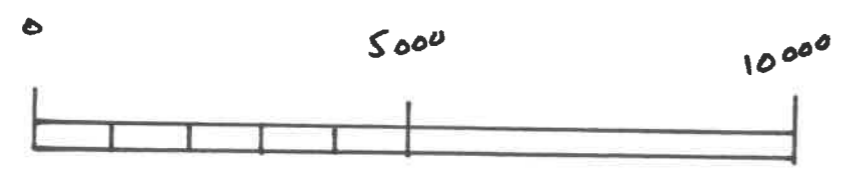


SCALE 1:100 MM


OLD BARN STORES
MAIN ROAD. LOWER POMTESHAM
EXISTING ELEVATIONS



Rear Elevation North

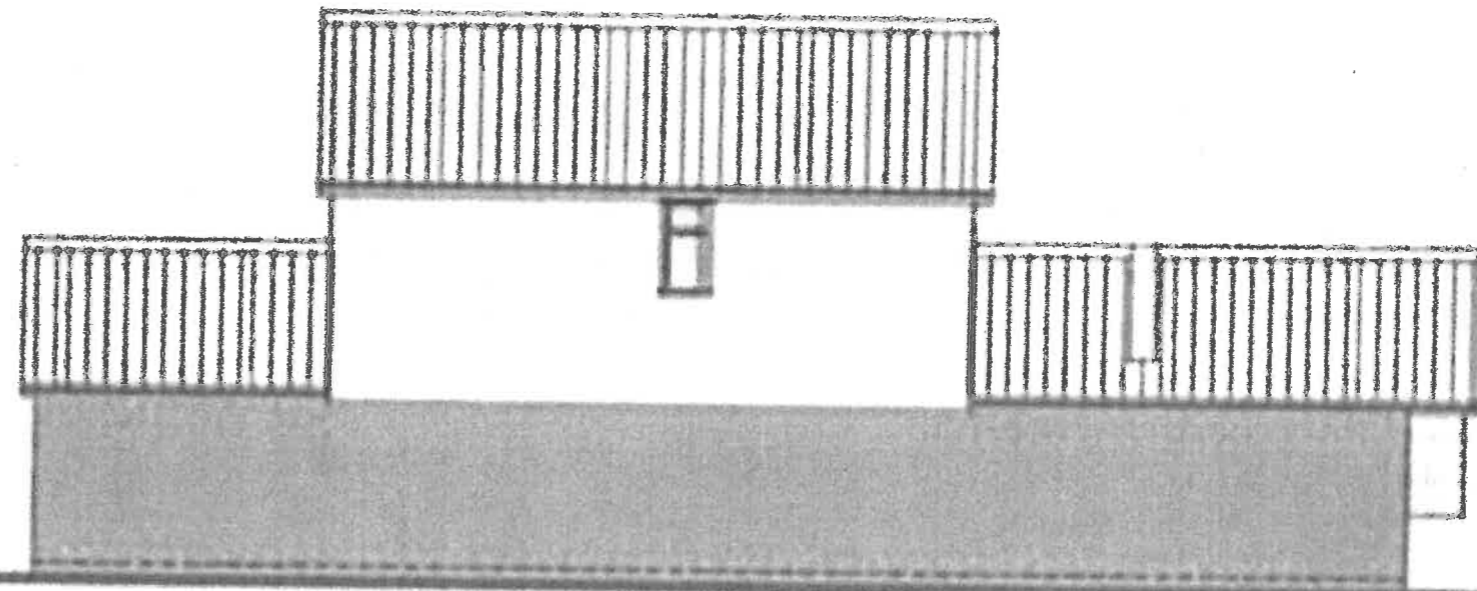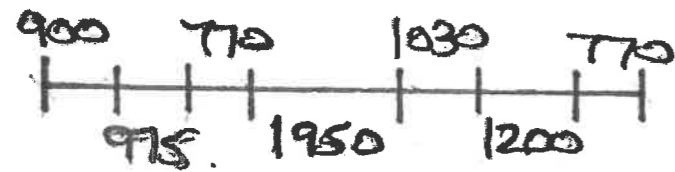

Side Elevation West

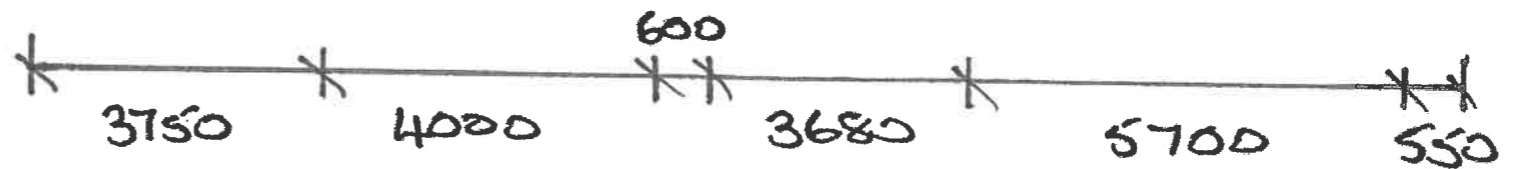

SCALE 1:100 MM.

OLD BARN STORES
MAIN ROAD, LOWER SOMERSHAM
EXISTING ELEVATIONS