


This drawing is the copyright of Elmstone Architectural Ltd. The Contractor is to check all site dimensions and levels before work commences. Do not scale from drawings. This drawings must be read with and checked against all structural and other specialist drawings, specification and bills of quantity. Contractor is to notify Architect of any discrepancies. The contractor is to comply with all current Building Standard, Building Regulation requirements and CDM Health & Safety regulations whether or not specifically stated on these drawings.

Notes:




SCALE@A3 1:100

 


NOTE: TREE & SHRUB POSITIONS INDICATIVE ONLY


PLANNING & LISTED BUILDING CONSENT

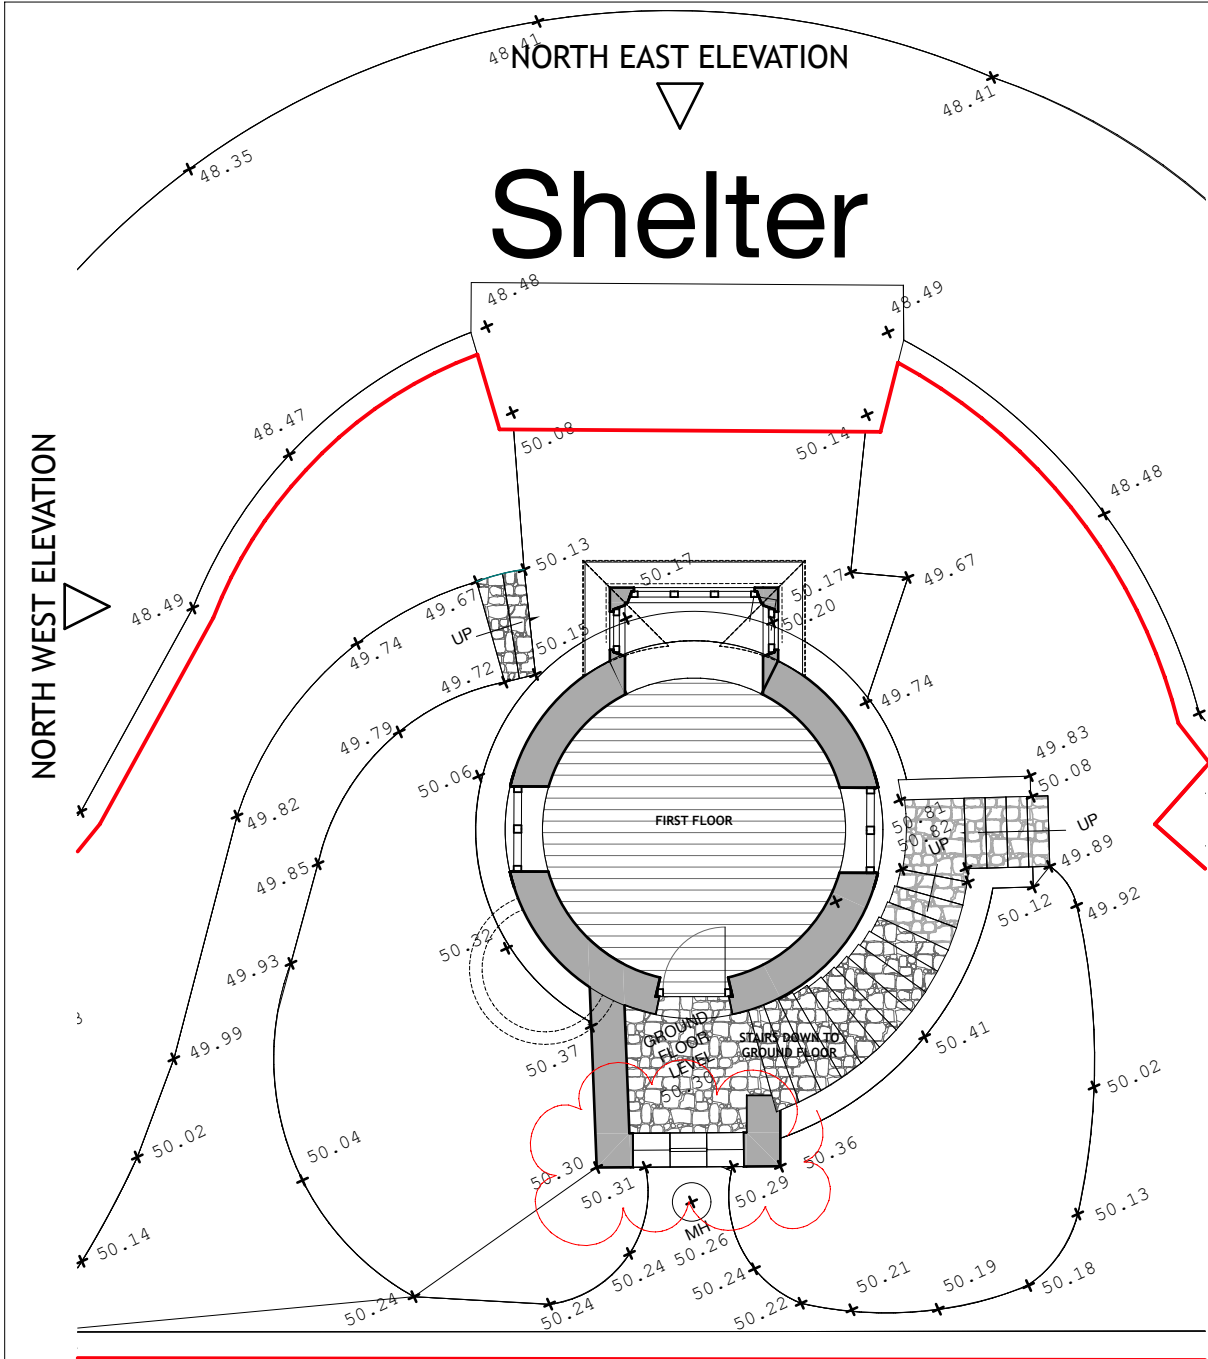

APPLELY TOWER, RYDE BEACH

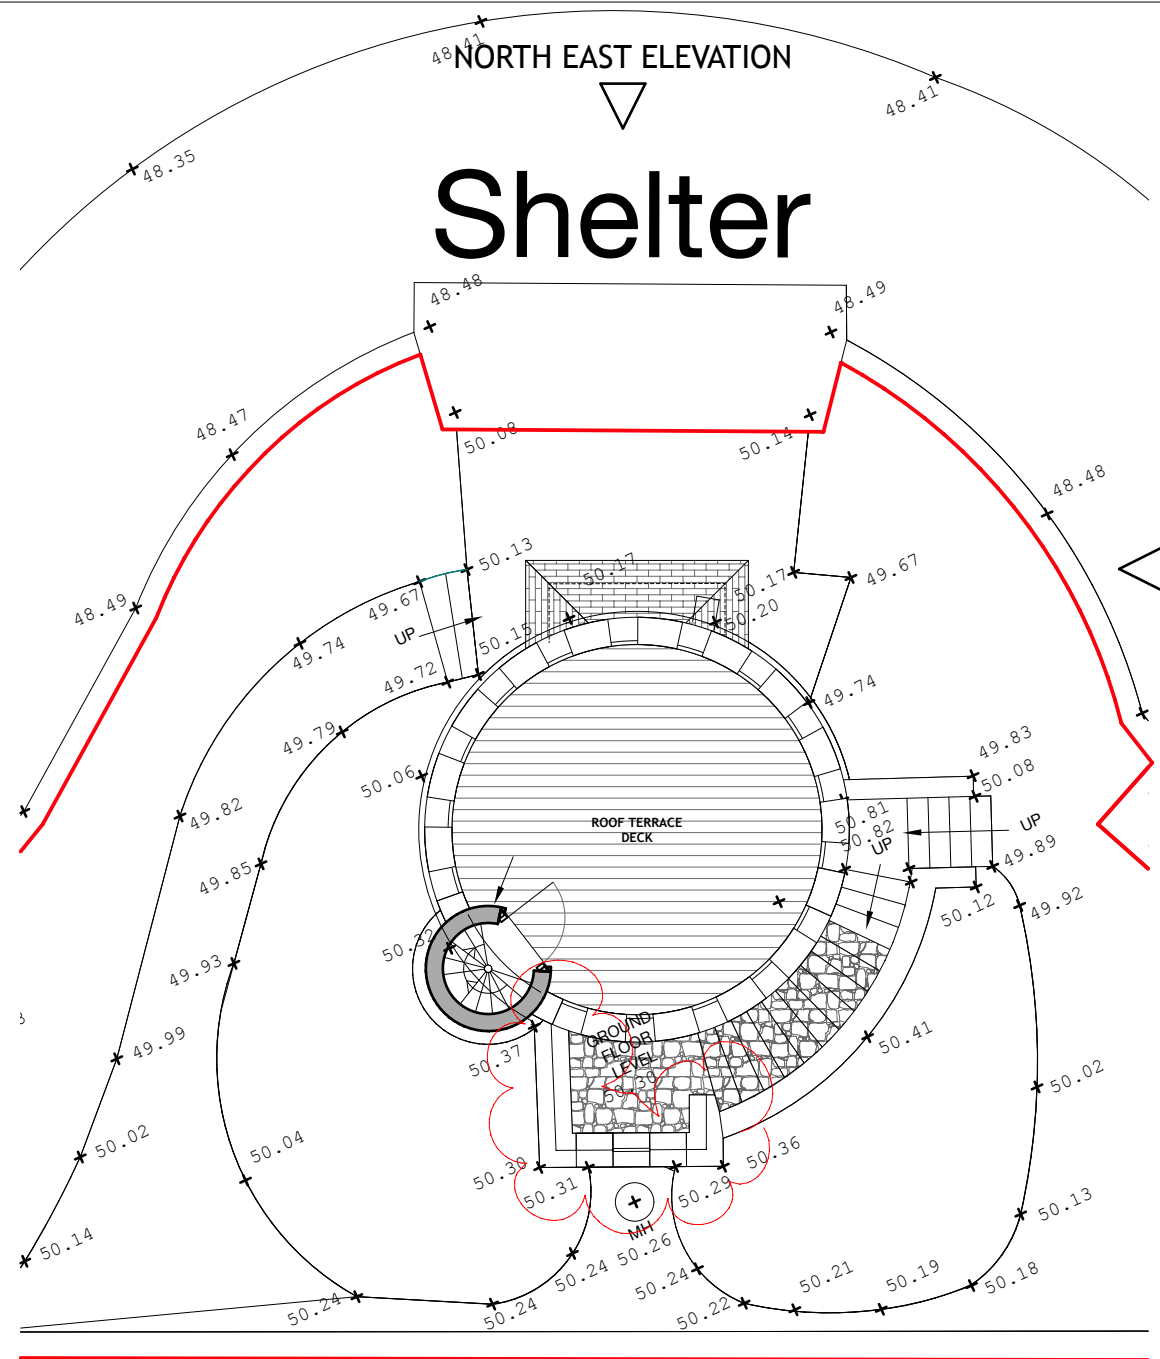


APPLELY TOWER, RYDE BEACH

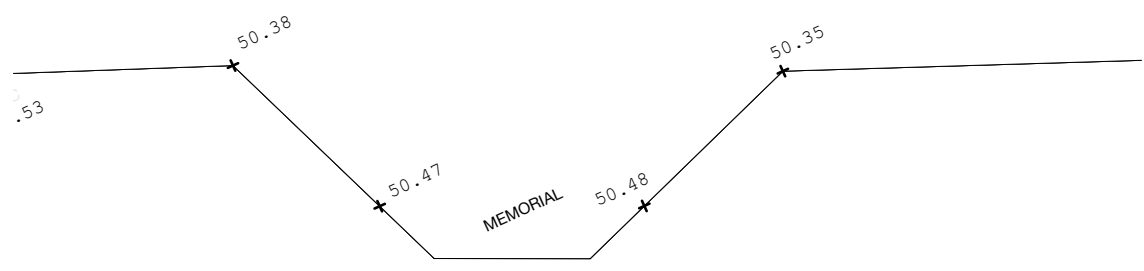

SOUTH WEST ELEVATION

EXISTING FIRST FLOOR PLAN

SCALE 1:100

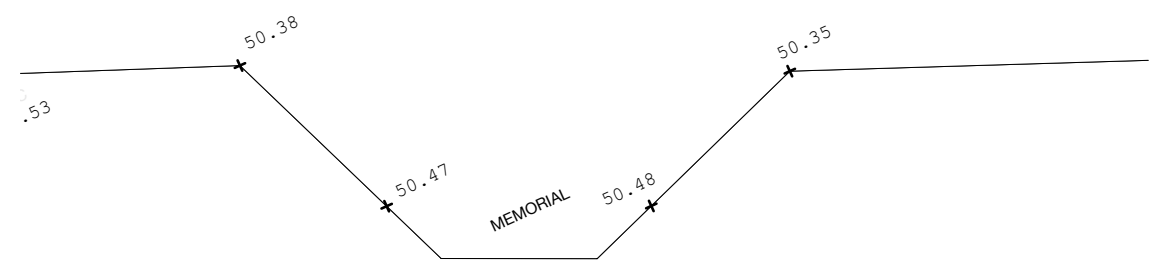

SOUTH WEST ELEVATION

EXISTING ROOF PLAN

SCALE 1:100

Rev.	Date	Description	By
04.10.21		ISSUED TO CLIENT FOR COMMENT MINOR AMENDMENT TO PORCH LANDING TO REFLECT EXISTING & ISSUED TO CLIENT FOR	SM
A 06.10.21		COMMENT	SM

ELMSTONE ARCHITECTURAL Ltd
07837 876284 | sean@elmstonearchitectural.com
 13 Charles Road, Cowes, Isle of Wight, PO31 8HG

Client
Graham Biss - Island 2000

Project
**Appley Tower, Ryde,
 Isle of Wight**

Drawing
Existing First Floor & Roof Plans

Drawing Scale	Date	Status	Drawn By
1:100 @ A3 SIZE	29/09/2021	PLANNING & LISTED BUILDING CONSENT	SM

Drawing No.
226/PL04 Rev.A