


This drawing is the copyright of Elmstone Architectural Ltd. The Contractor is to check all site dimensions and levels before work commences. Do not scale from drawings. This drawings must be read with and checked against all structural and other specialist drawings, specification and bills of quantity. Contractor is to notify Architect of any discrepancies. The contractor is to comply with all current Building Standard, Building Regulation requirements and CDM Health & Safety regulations whether or not specifically stated on these drawings.

Notes:




NOTE: TREE & SHRUB POSITIONS INDICATIVE ONLY SCALE@A3 1:100

**PLANNING & LISTED BUILDING CONSENT**

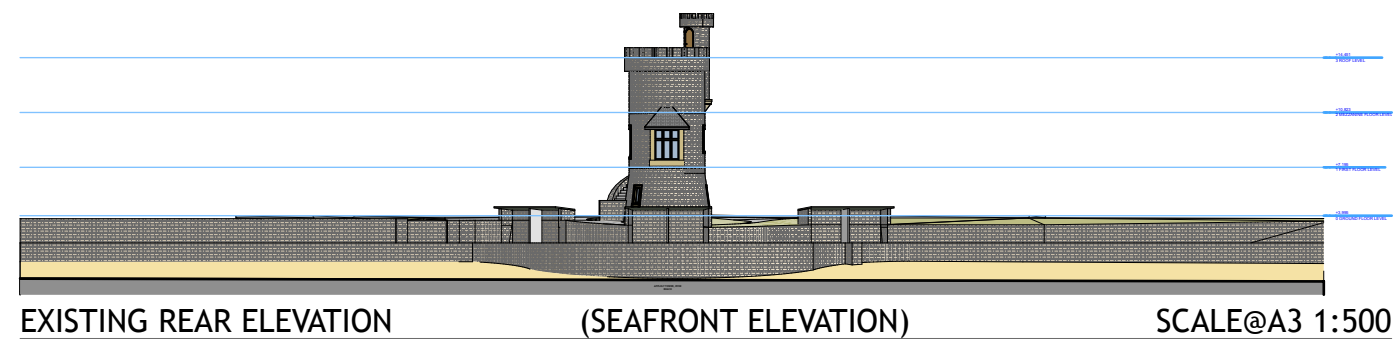

EXISTING REAR ELEVATION (SEAFRONT ELEVATION) SCALE@A3 1:500

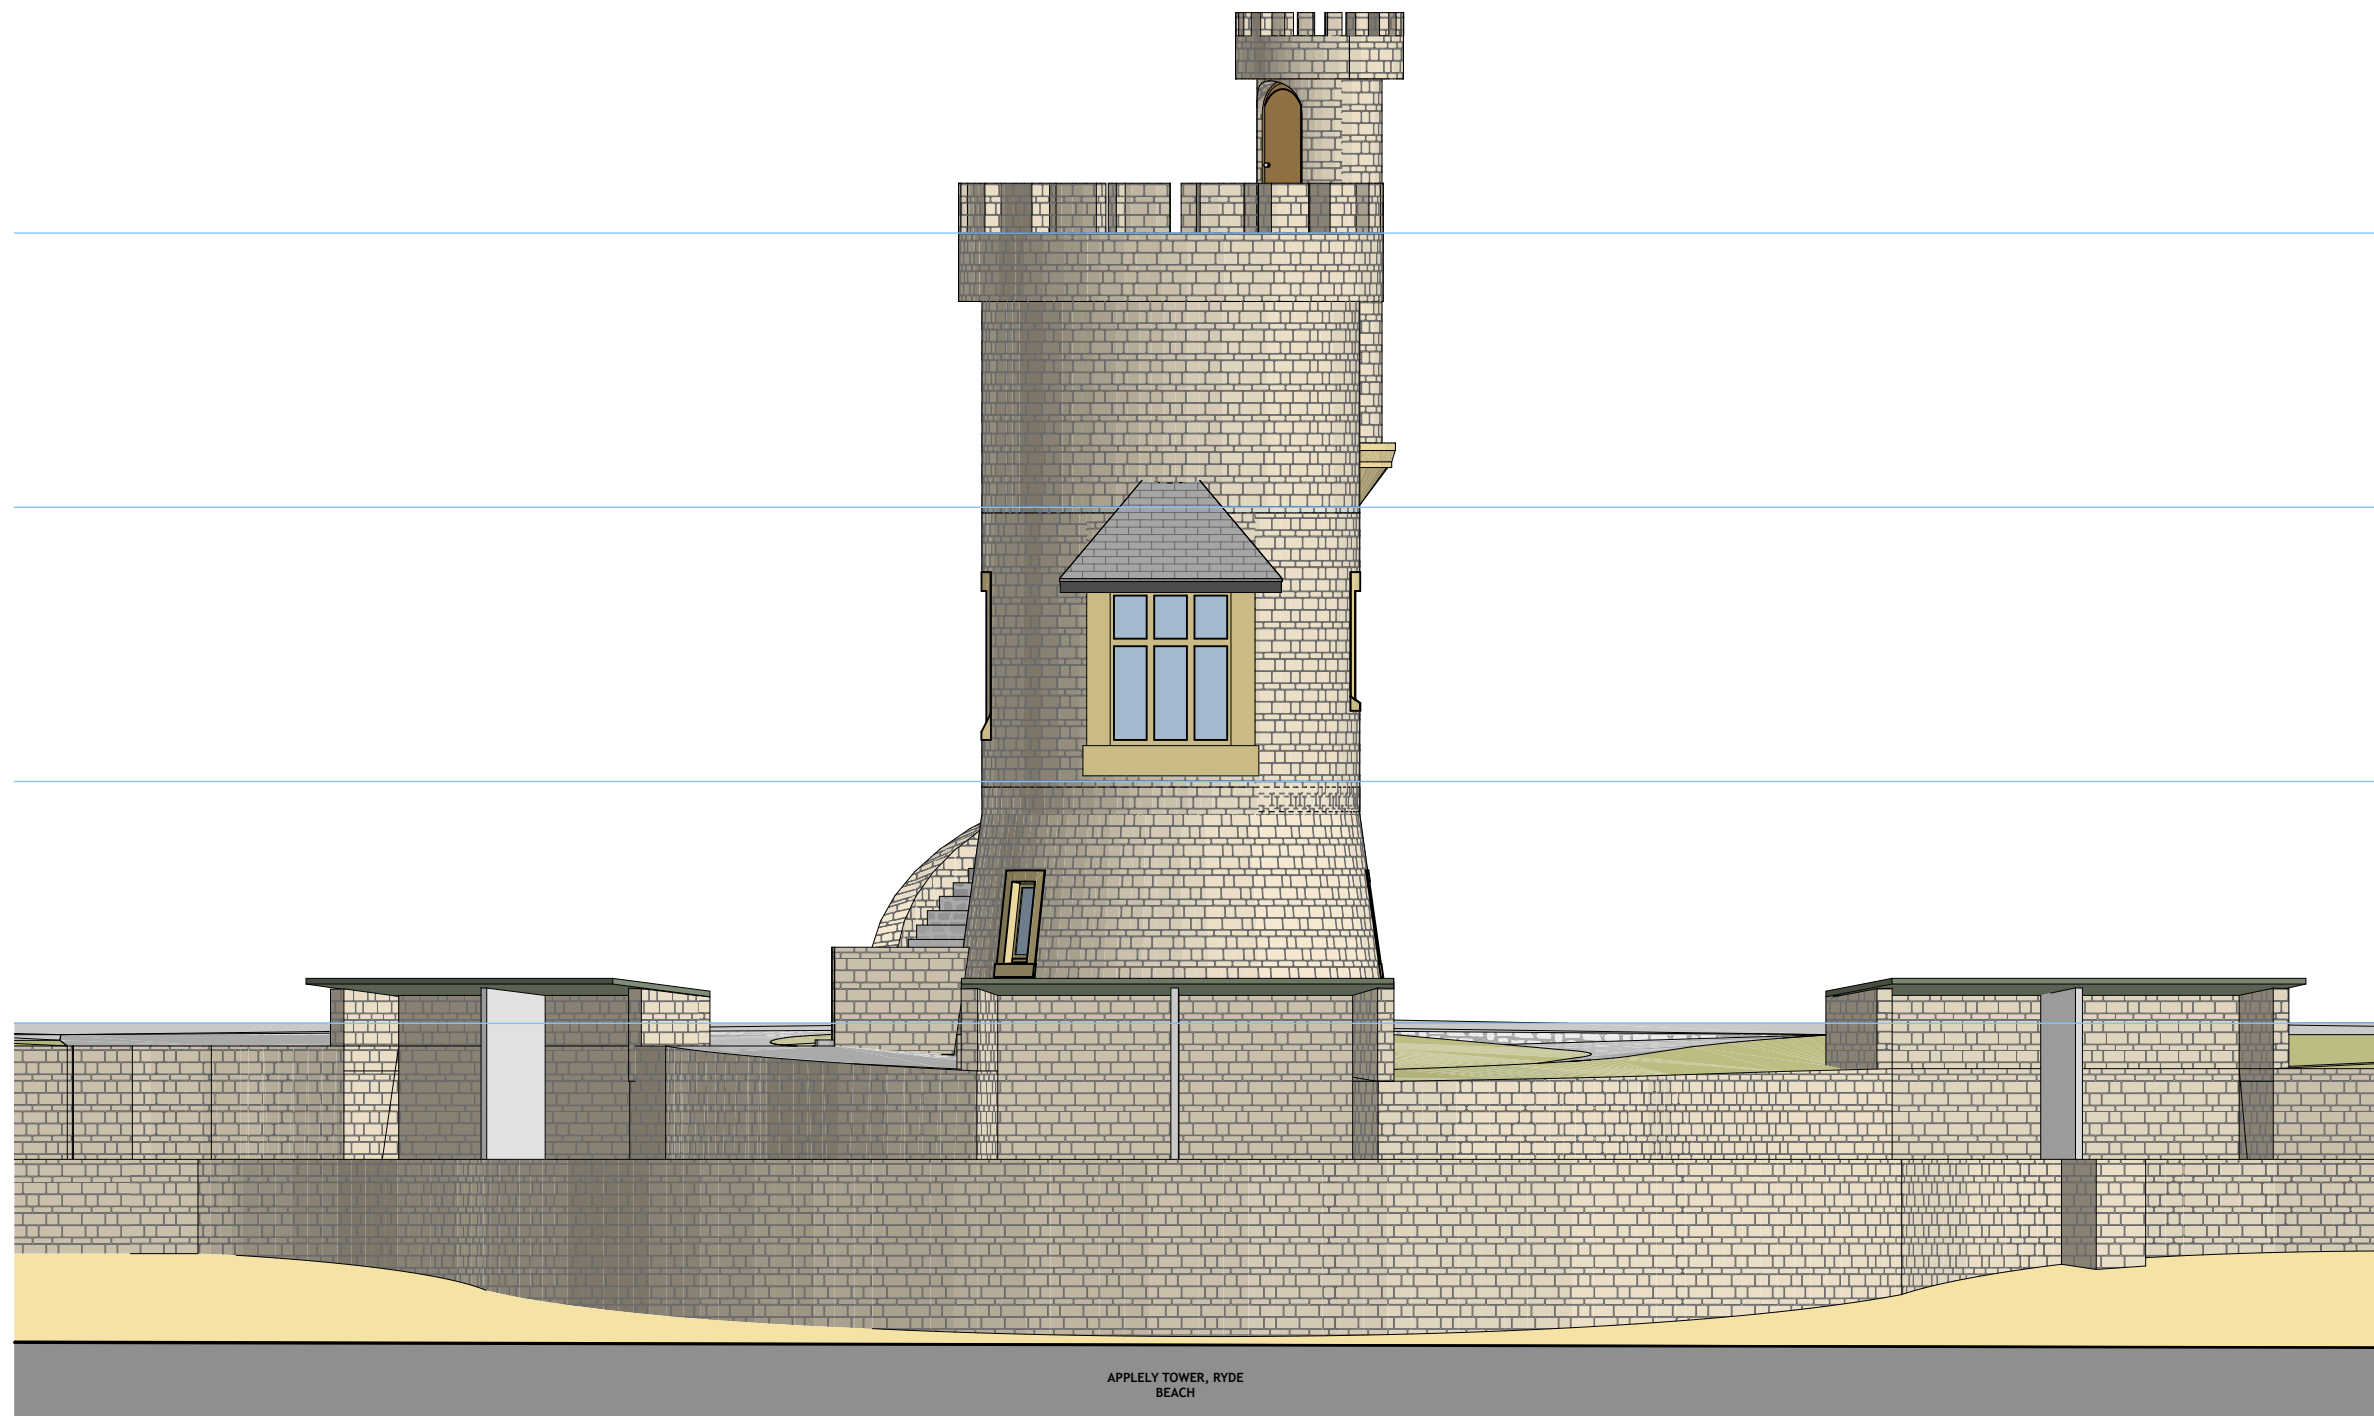

EXISTING REAR ELEVATION (NORTH EAST) SCALE@A3 1:100

Rev. Date	Description	By
04.10.21	ISSUED TO CLIENT FOR COMMENT	SM

**ELMSTONE ARCHITECTURAL Ltd**  
07837 876284 | sean@elmstonearchitectural.com  
 13 Charles Road, Cowes, Isle of Wight, PO31 8HG

**Client**  
 Graham Biss - Island 2000

**Project**  
 Appley Tower, Ryde,  
 Isle of Wight

**Drawing**  
 Existing Rear Elevation

Drawing Scale	Date	Status	Drawn By
1:100, 1:500 @ A3 SIZE	29/09/2021	PLANNING & LISTED BUILDING CONSENT	SM

**Drawing No.** 226/PL07 **Rev.** -

APPLEY TOWER, RYDE BEACH