

This drawing is the copyright of Elmstone Architectural Ltd. The Contractor is to check all site dimensions and levels before work commences. Do not scale from drawings. This drawings must be read with and checked against all structural and other specialist drawings, specification and bills of quantity. Contractor is to notify Architect of any discrepancies. The contractor is to comply with all current Building Standard, Building Regulation requirements and CDM Health & Safety regulations whether or not specifically stated on these drawings.

Notes:




SCALE@A3 1:100



NOTE: TREE & SHRUB POSITIONS INDICATIVE ONLY

**PLANNING & LISTED
BUILDING CONSENT**

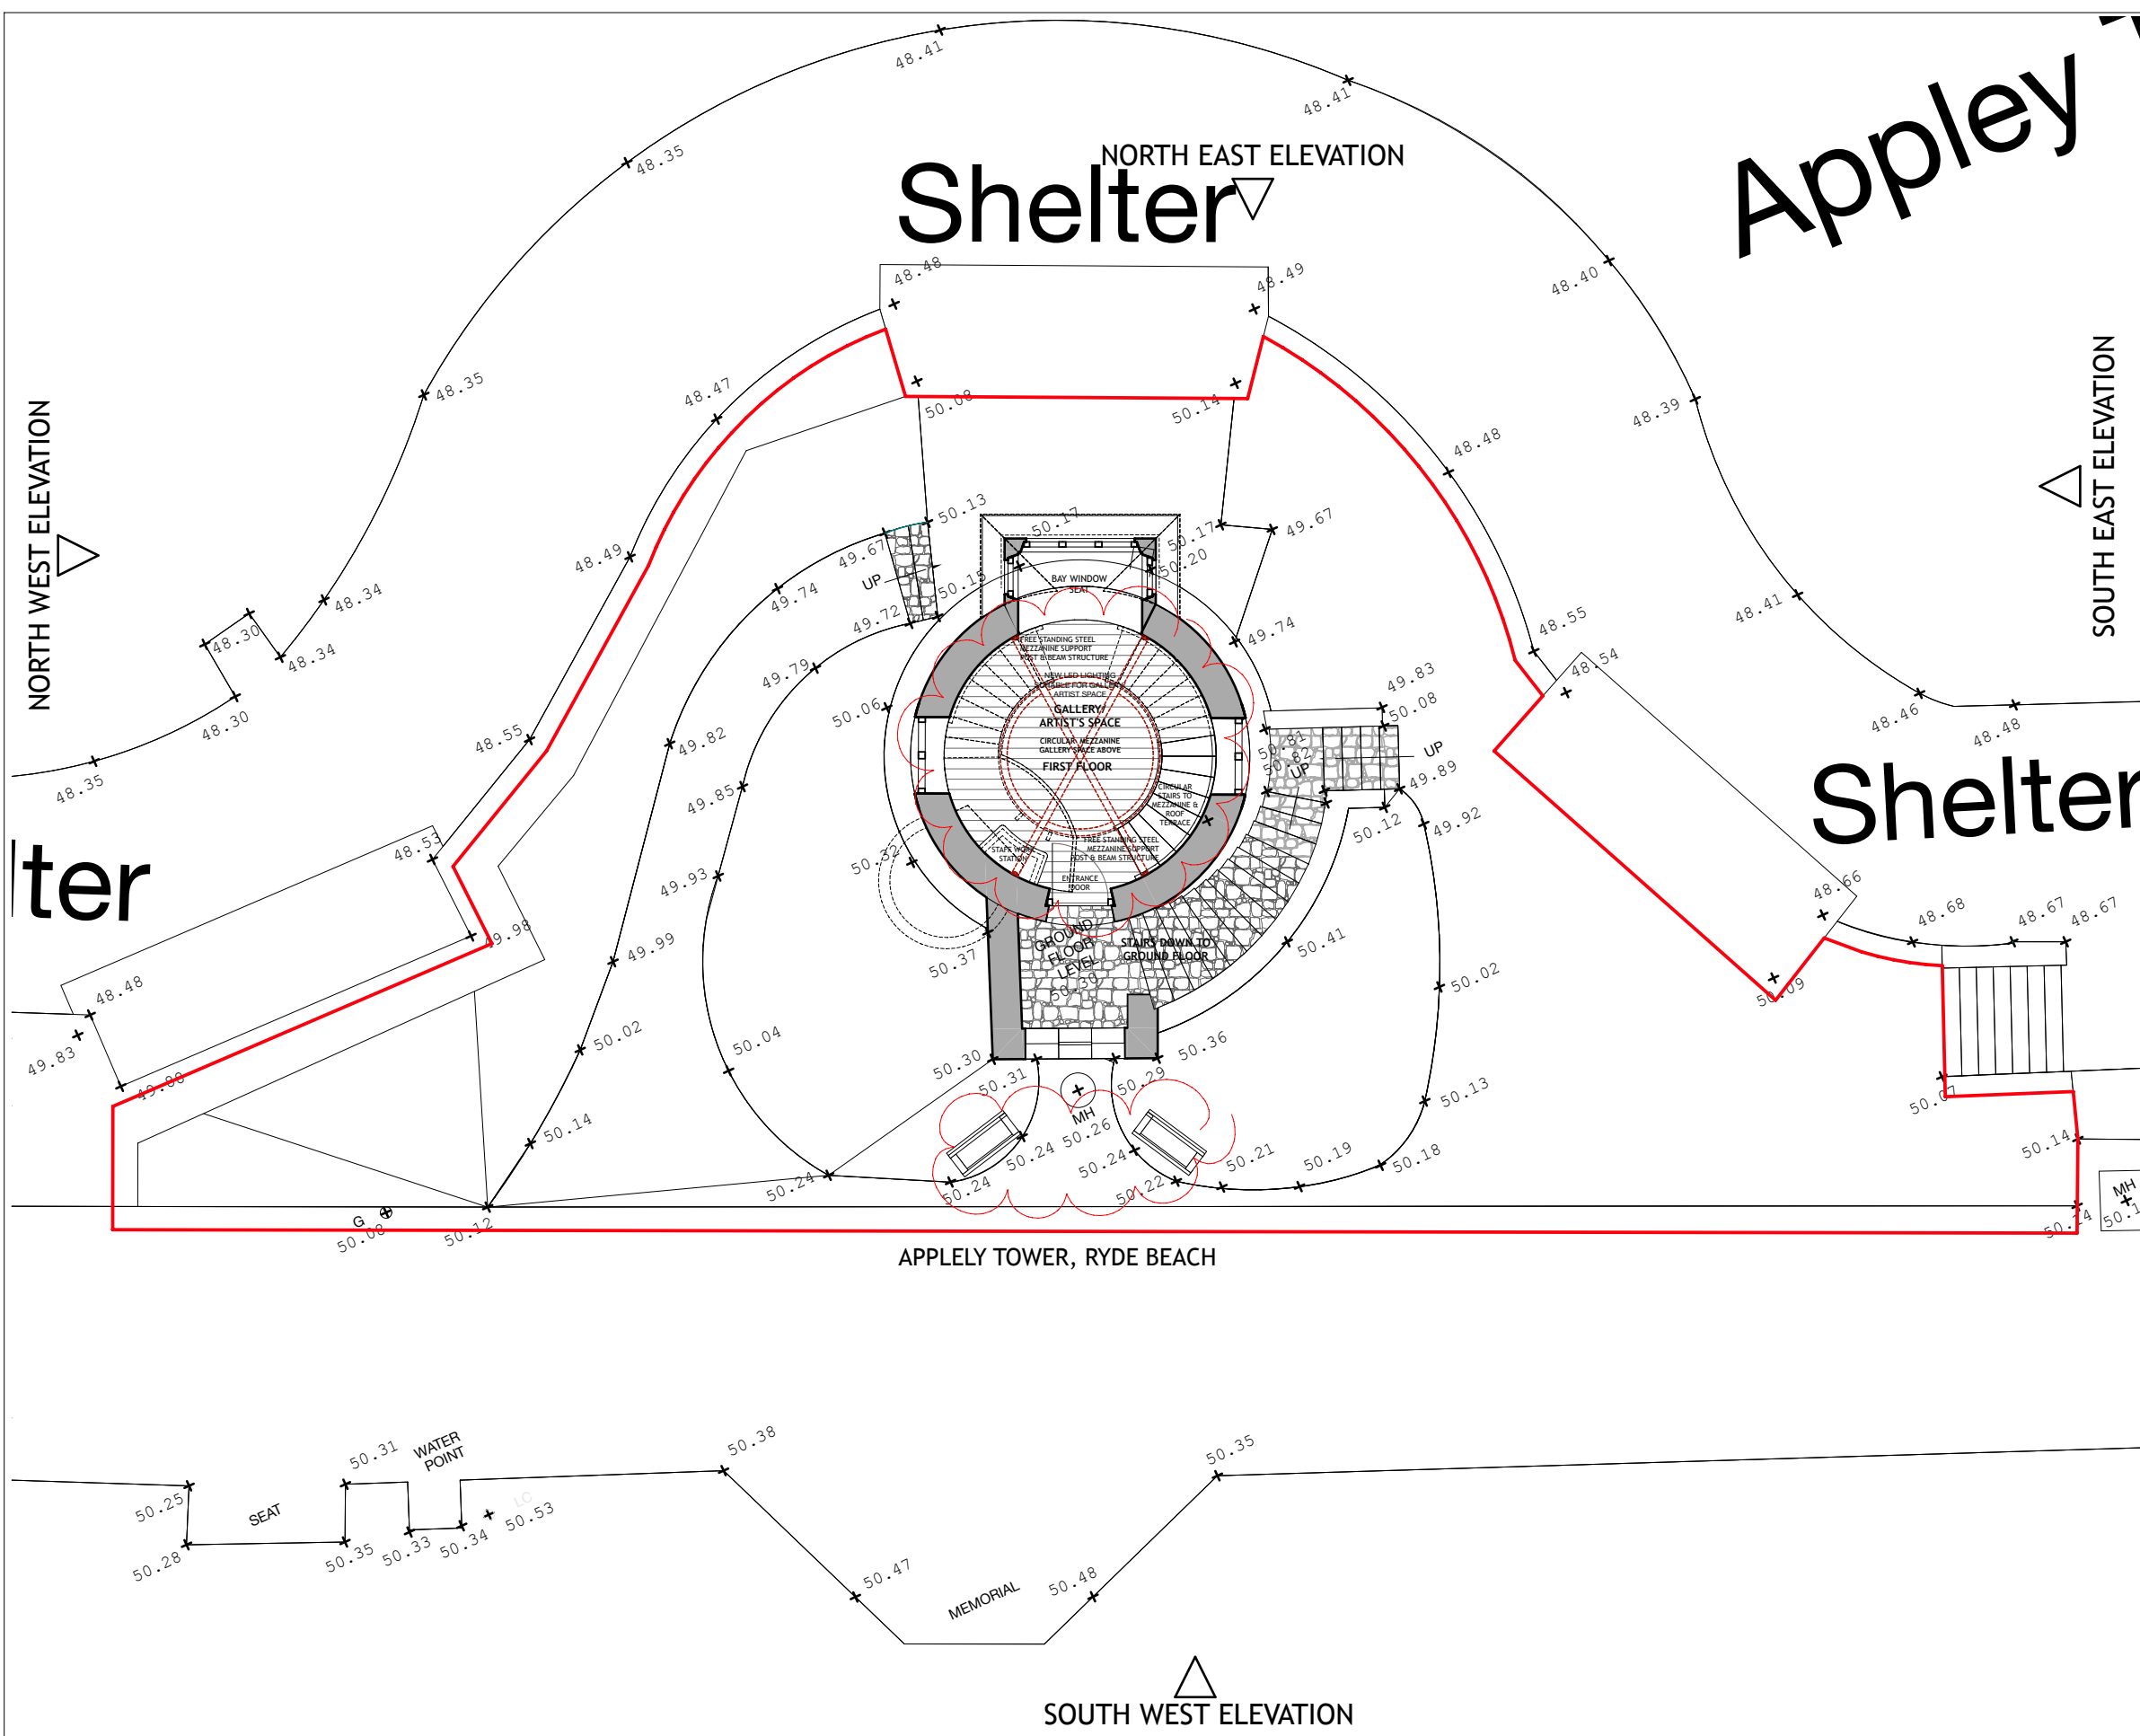

APPLEY TOWER, RYDE BEACH

ZNO. INFORMATION BOARD POSITION MOVED INLINE WITH CLIENT'S EMAIL, FREE STANDING MEZZANINE SUPPORT STRUCTURE ADDED, CHANGES BUBBLED & ISSUED TO CLIENT FOR COMMENT

Rev.	Date	Description	SM	By
C	05.04.22	FOR COMMENT		

ELMSTONE ARCHITECTURAL Ltd
 07837 876284 | sean@elmstonearchitectural.com
 13 Charles Road, Cowes, Isle of Wight, PO31 8HG

Client
Graham Biss - Island 2000

Project
Appley Tower, Ryde,
Isle of Wight

Drawing
Proposed First Floor Plan

Drawing Scale	Date	Status	Drawn By
1:100 @ A3 SIZE	29/09/2021	PLANNING & LISTED BUILDING CONSENT	SM

Drawing No.
226/PL11
Rev. C

PROPOSED FIRST FLOOR PLAN

SCALE 1:100