





Proposed Front Elevation

0 1m 2m
Scale: 1:100

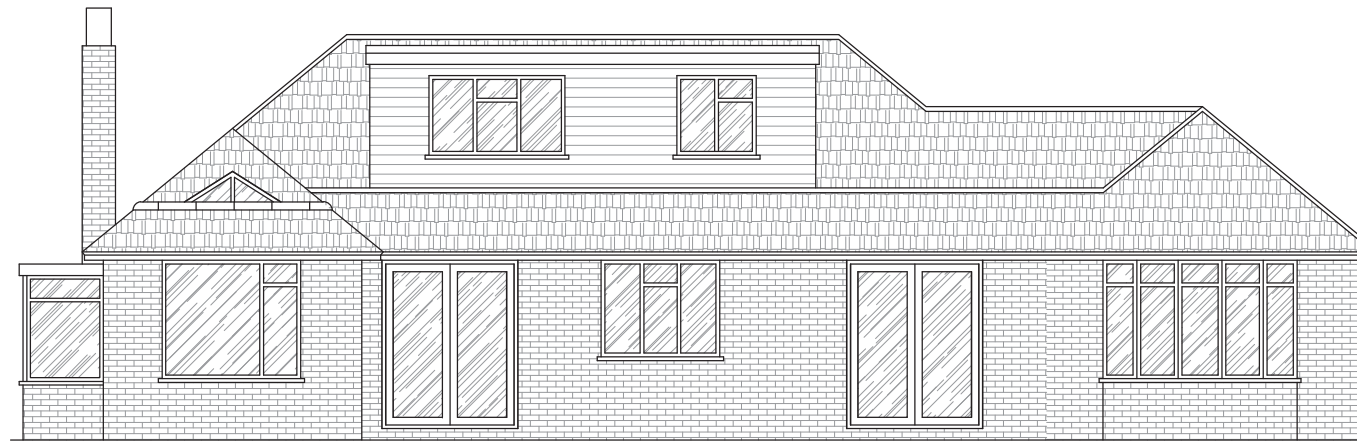


Proposed Rear Elevation

0 1m 2m
Scale: 1:100

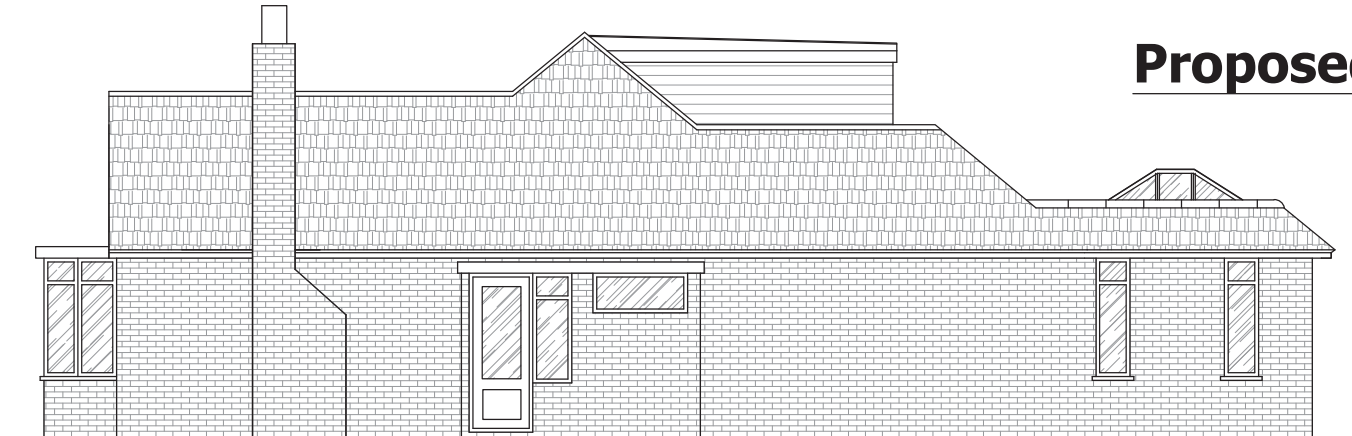

Proposed Side Elevation

0 1m 2m
Scale: 1:100

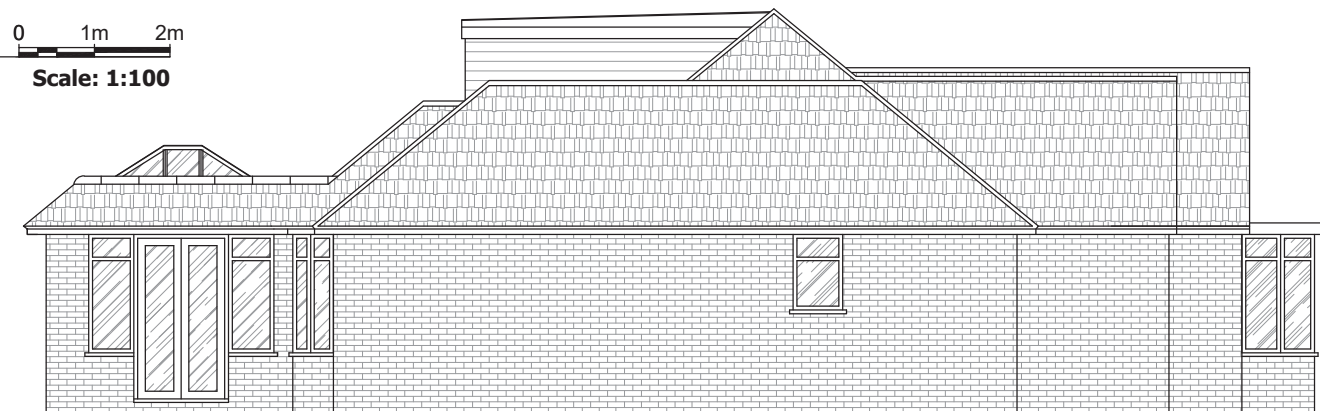

Proposed Side Elevation

0 1m 2m
Scale: 1:100

Do not scale from this drawing except for planning purposes only. All measurements to be checked on site prior to the commencement of works.

This drawing and any design therein is the intellectual property of R Elliott Associates Ltd and must not be reproduced, sold, transferred or used for any other purpose without the express written consent of R Elliott Associates Ltd.
© R Elliott Associates Ltd 2022



CONSULTING STRUCTURAL
& CIVIL ENGINEERS

R Elliott Associates Ltd,
Dennett House, Brighton Road, Sway,
Lymington, Hampshire, SO41 6EB
01590 683176
info@rea-ltd.co.uk www.rea-ltd.co.uk

Details
32 Peterscroft Avenue
Ashurst
Southampton
SO40 7AB

Job Title
Proposed Rear Extension
Rooflights Option

Drawing Title
Proposed Elevations

Date April 2022	Drawn By AJNE
--------------------	------------------

Scale As Shown	Sheet Size A3
-------------------	------------------

Drawing Number 9740 PRE 05	Rev
-------------------------------	-----