



Ground Floor Layout

0 1m 2m
Scale: 1:100

First Floor Layout

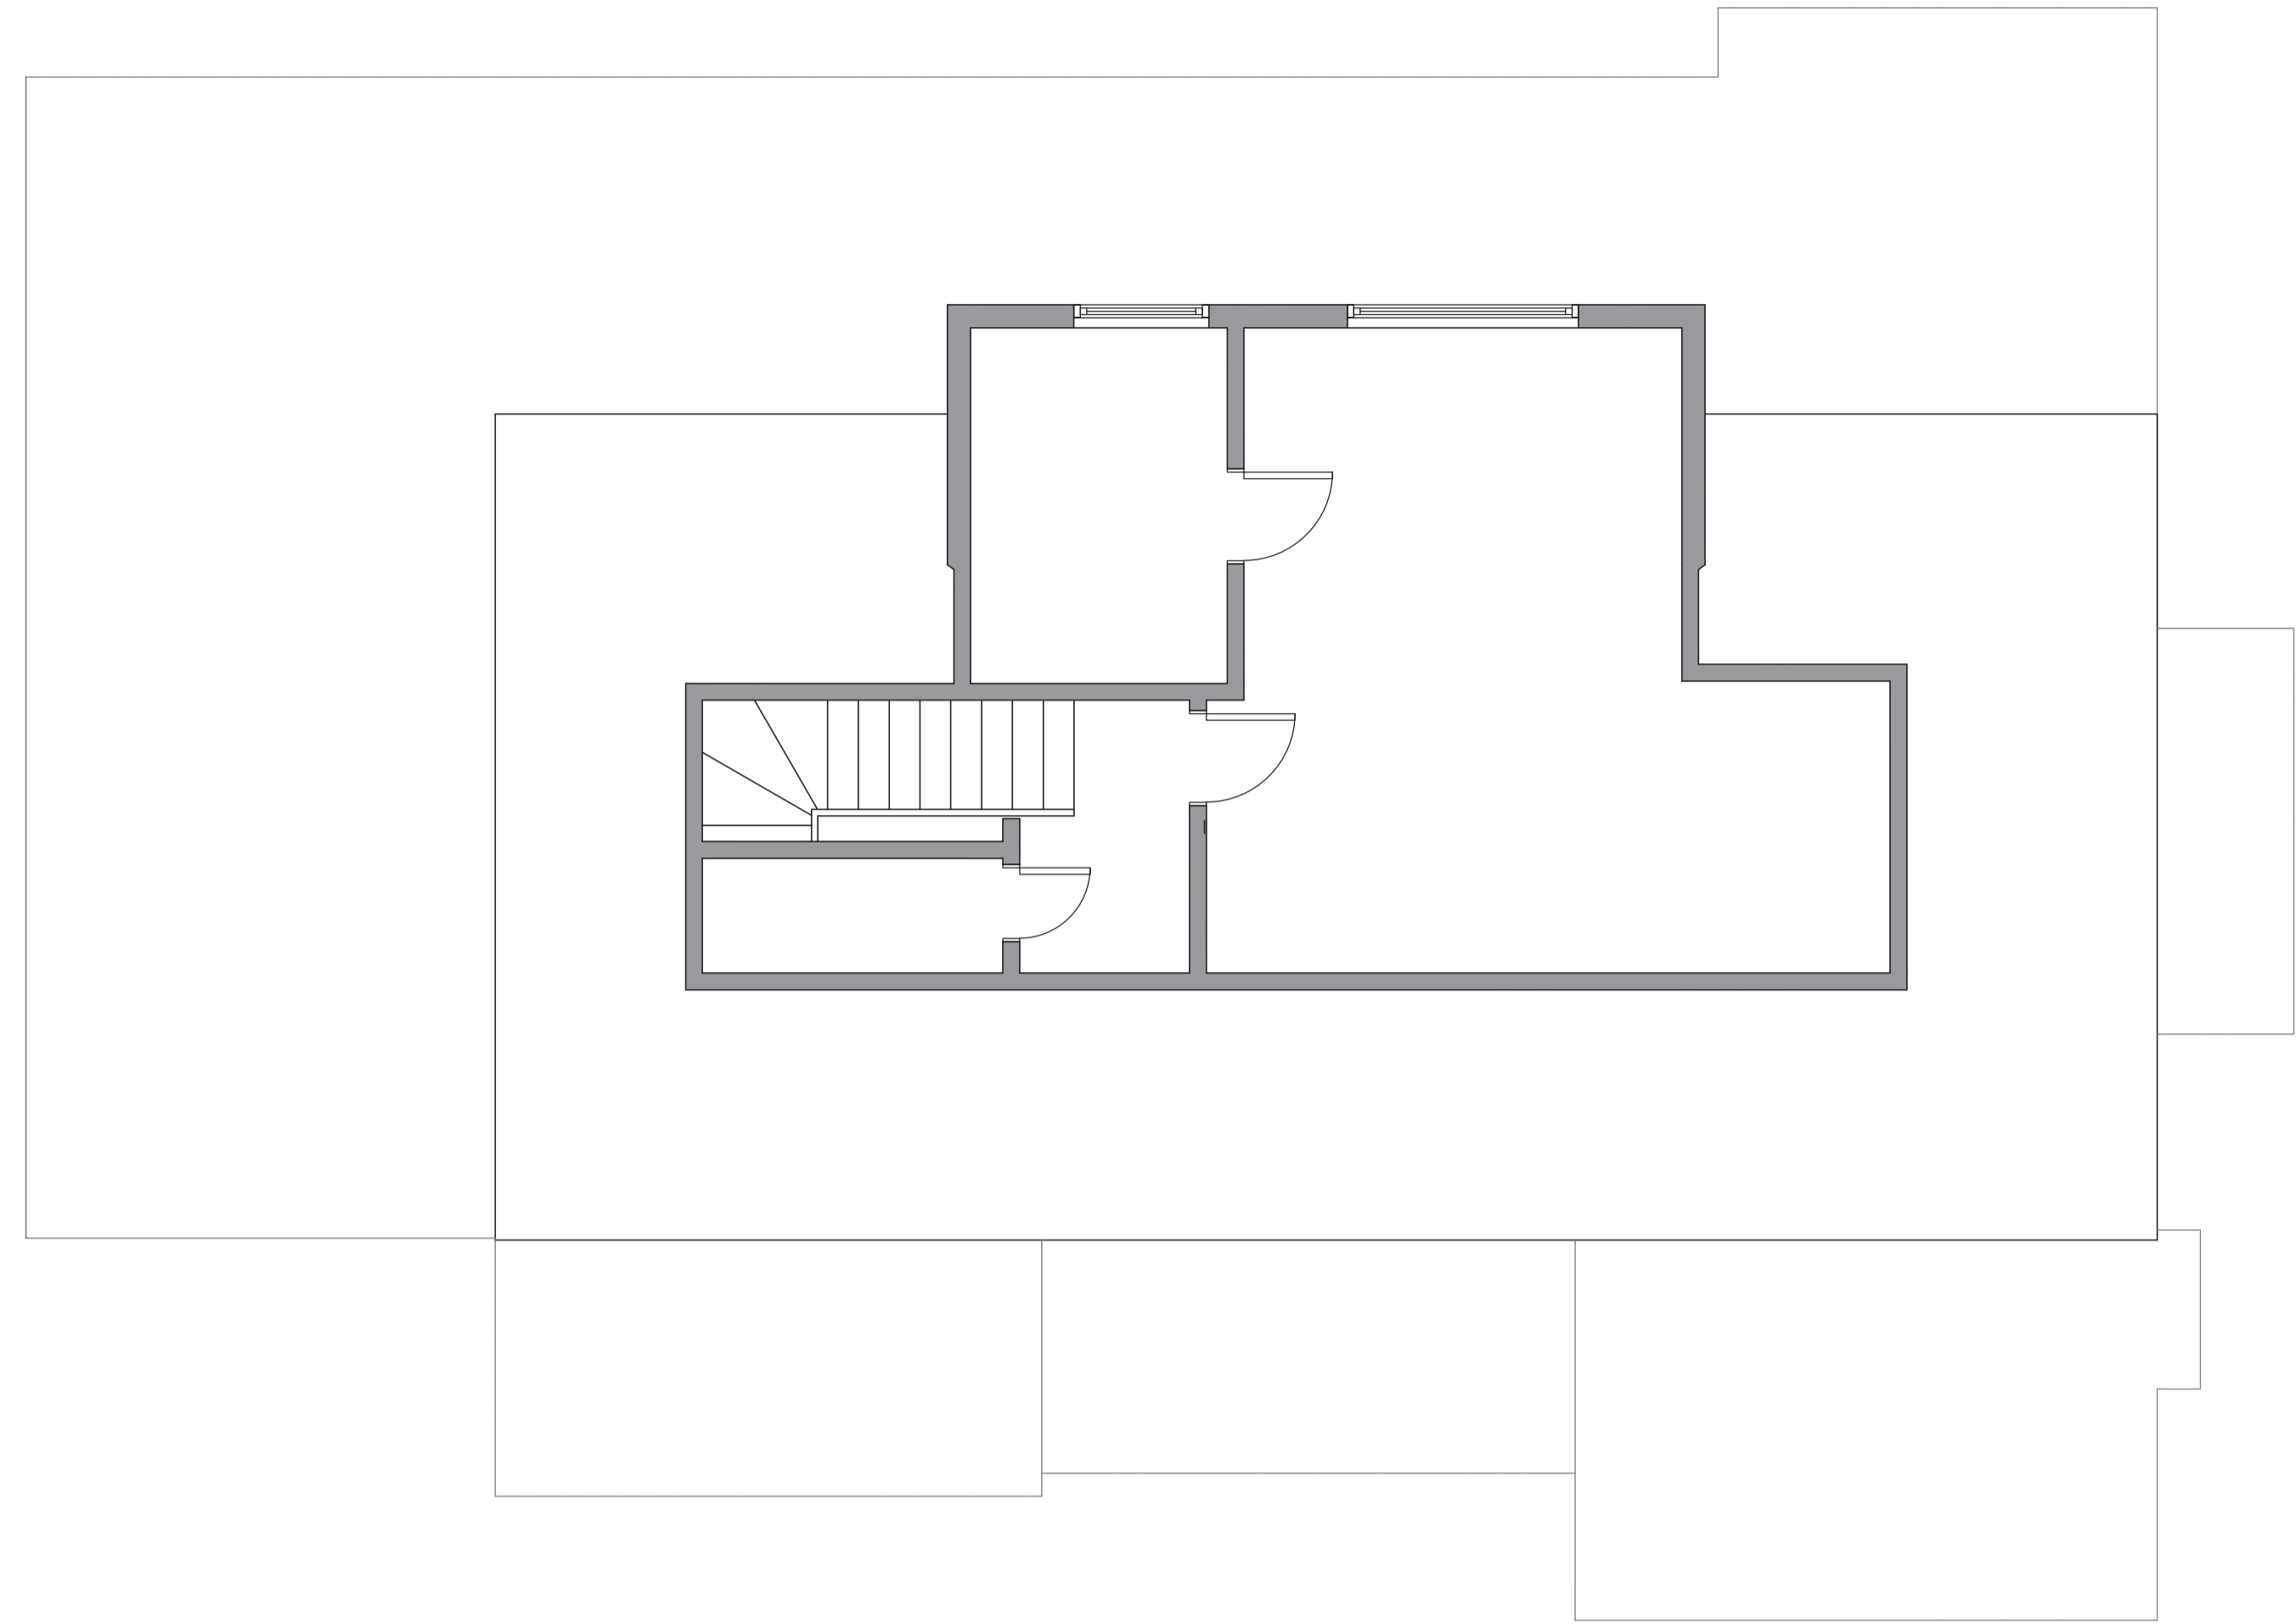

0 1m 2m
Scale: 1:100

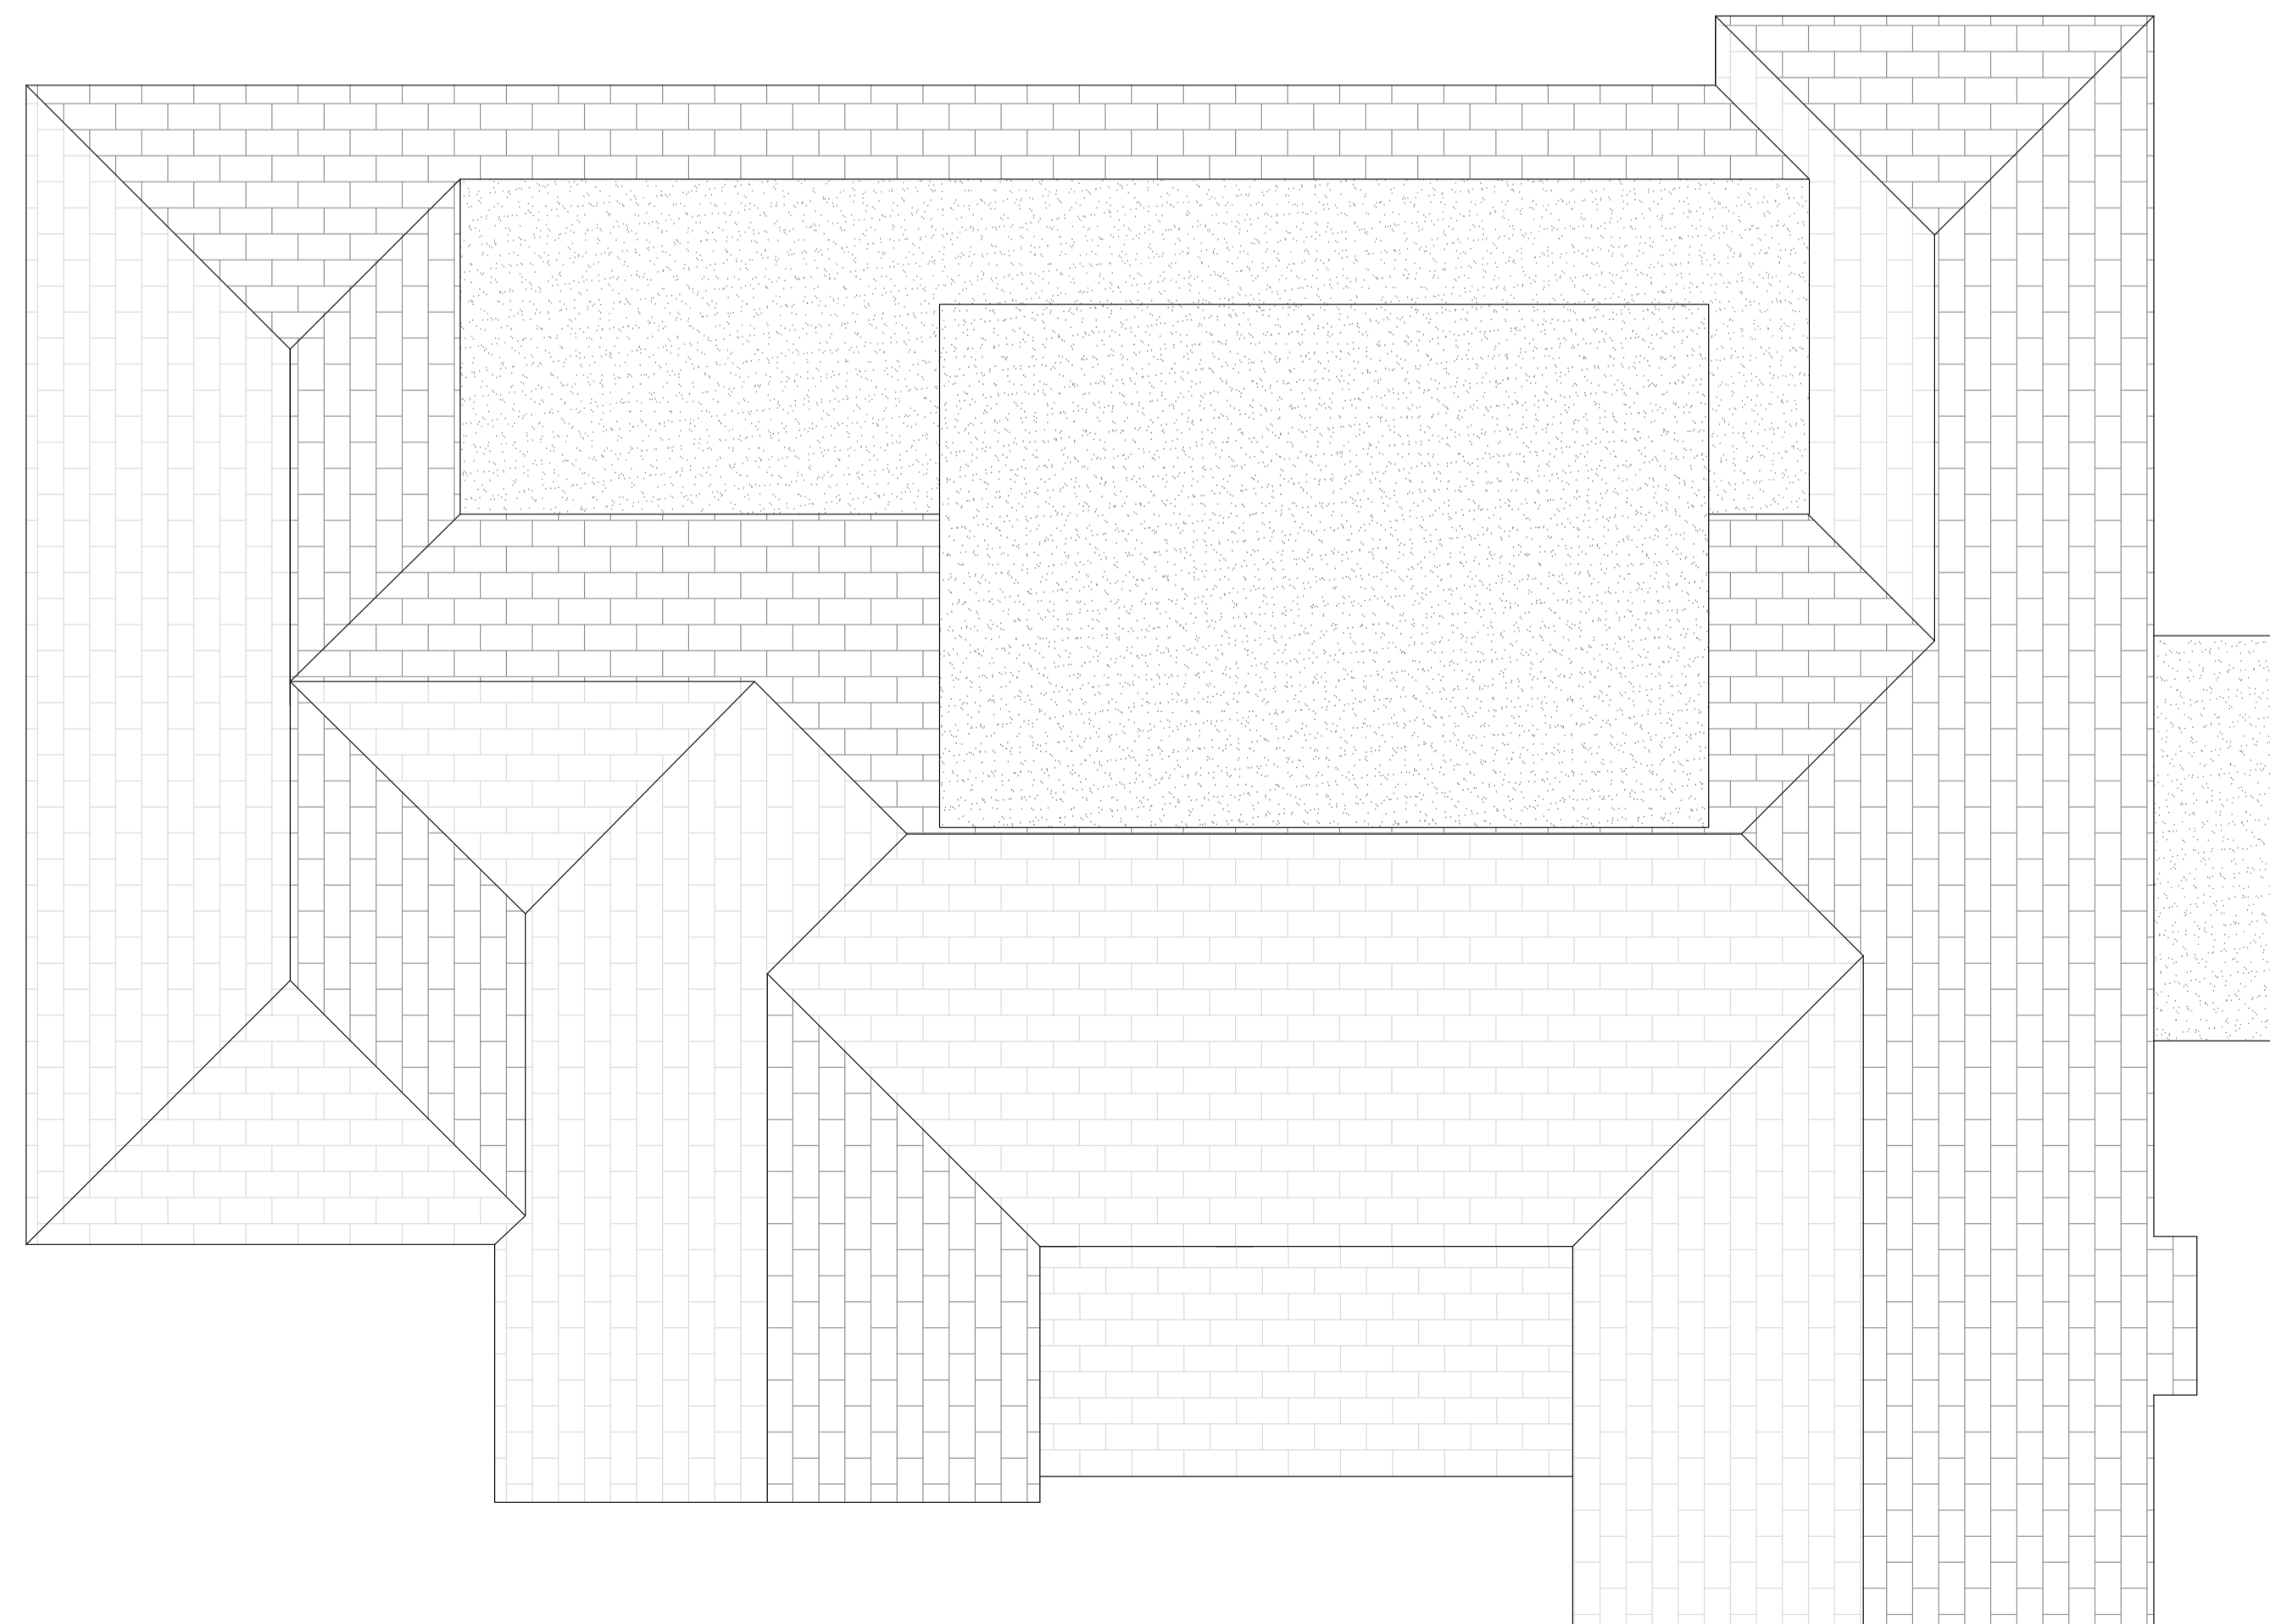

Roof Layout

0 1m 2m
Scale: 1:100

Do not scale from this drawing except for planning purposes only. All measurements to be checked on site prior to the commencement of works.
This drawing and any design therein is the intellectual property of R Elliott Associates Ltd and must not be reproduced, sold, transferred or used for any other purpose without the express written consent of R Elliott Associates Ltd.
© R Elliott Associates Ltd 2022



R Elliott Associates Ltd,
Dennett House, Brighton Road, Sway,
Lymington, Hampshire, SO41 6EB
01590 683176
info@rea-tst.co.uk www.rea-tst.co.uk

32 Peterscroft Avenue
Ashurst
Southampton
SO40 7AB

Proposed Rear Extension

Existing Floor Plan

Date	April 2022	Drawn By	AJNE
Scale	As Shown	Sheet Size	A1
Drawing Number	9740 PRE 02	Rev.	