






**Existing Front Elevation**




**Existing Rear Elevation**

 

**Existing Side Elevation**

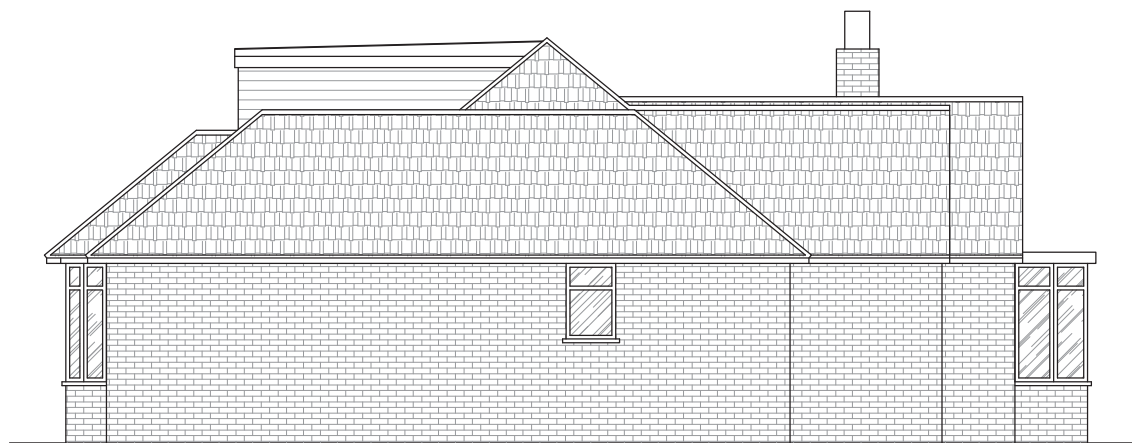 

**Existing Side Elevation**

 

Do not scale from this drawing except for planning purposes only. All measurements to be checked on site prior to the commencement of works.

This drawing and any design therein is the intellectual property of R Elliott Associates Ltd and must not be reproduced, sold, transferred or used for any other purpose without the express written consent of R Elliott Associates Ltd.  
© R Elliott Associates Ltd 2022



CONSULTING STRUCTURAL  
& CIVIL ENGINEERS

R Elliott Associates Ltd,  
Dennett House, Brighton Road, Sway,  
Lymington, Hampshire, SO41 6EB  
01590 683176  
info@rea-ltd.co.uk www.rea-ltd.co.uk

Details  
32 Peterscroft Avenue  
Ashurst  
Southampton  
SO40 7AB

Job Title  
Proposed Rear Extension

Drawing Title  
Existing Elevations

Date April 2022	Drawn By AJNE
--------------------	------------------

Scale As Shown	Sheet Size A3
-------------------	------------------

Drawing Number 9740 PRE 03	Rev
-------------------------------	-----