





FRONT ELEVATION

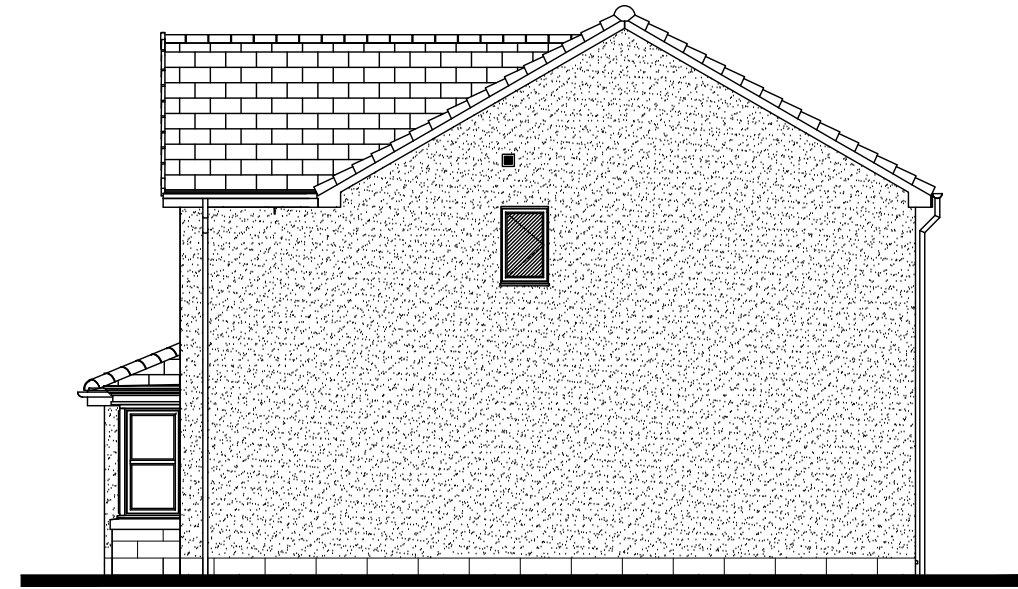

SIDE ELEVATION



REAR ELEVATION

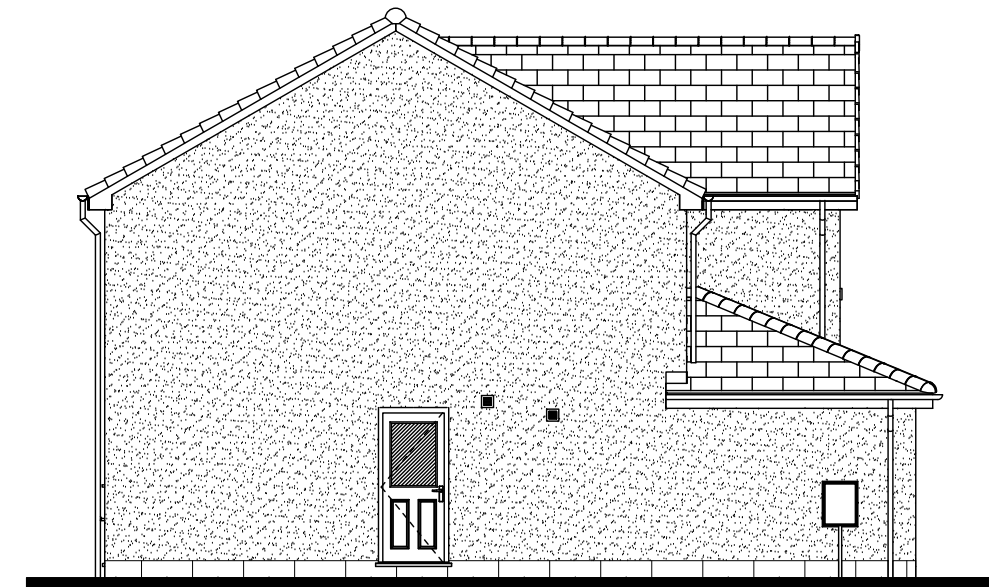

SIDE ELEVATION



SCALE

**miller homes**

Miller House, 2 Lochside View, Edinburgh Park,  
EDINBURGH, EH12 9DH  
Tel: 0870 336 5000 Fax: 0870 336 5160  
www.millerhomes.co.uk

© THIS DRAWING IS COPYRIGHT

\_\_\_\_\_

Scale: 1:100 Title: TAYFORD HOUSE TYPE

Date: 2021

Author: \_\_\_\_\_ Title: \_\_\_\_\_

Drawing No. 506SC1P8 ELEVATIONS PLANNING - STONE OPP

\_\_\_\_\_

CONTRACTORS MUST CHECK ALL DIMENSIONS ON SITE. ONLY FIGURED DIMENSIONS TO BE WORKED FROM  
DISCREPANCIES MUST BE REPORTED TO THE DESIGN OFFICE BEFORE PROCEEDING