




FRONT ELEVATION

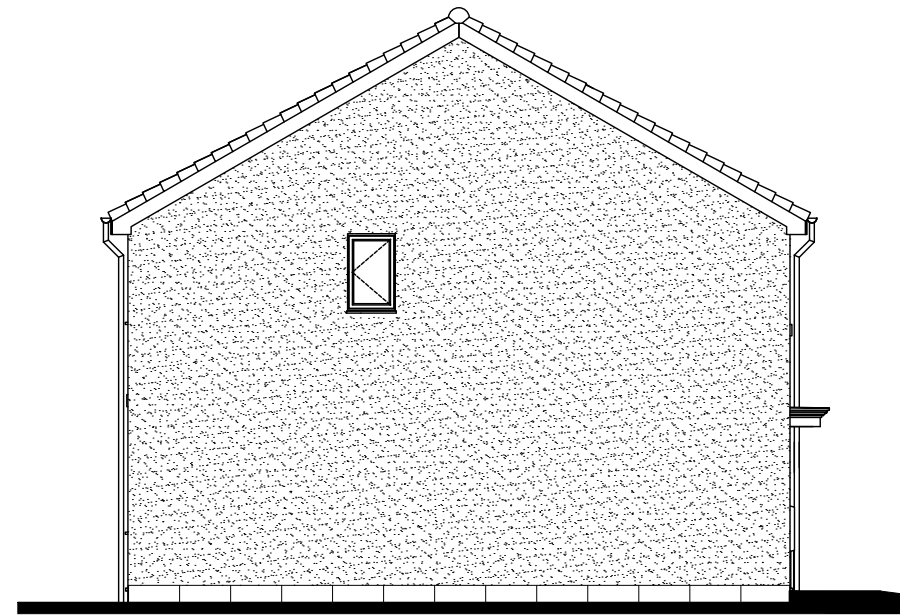


SIDE ELEVATION

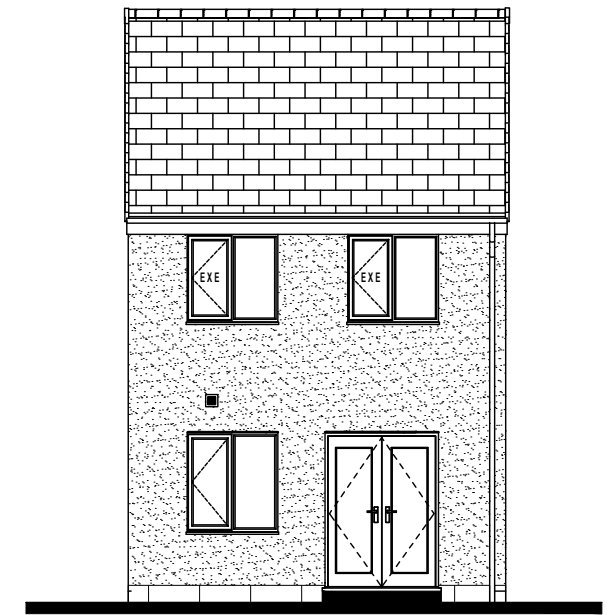


REAR ELEVATION

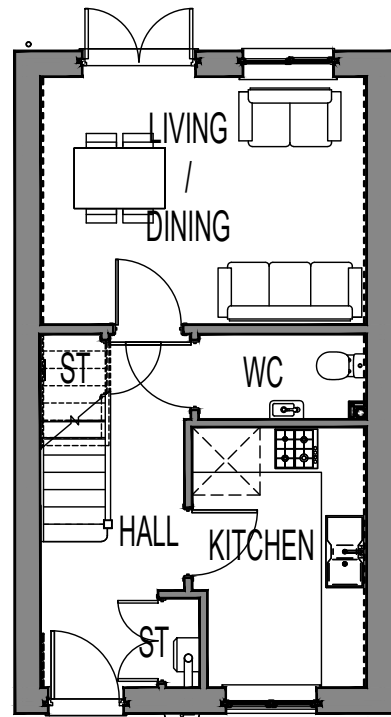


GROUND FLOOR PLAN

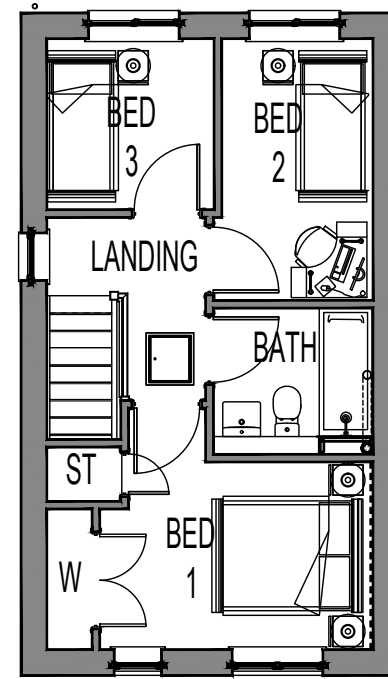

FIRST FLOOR PLAN

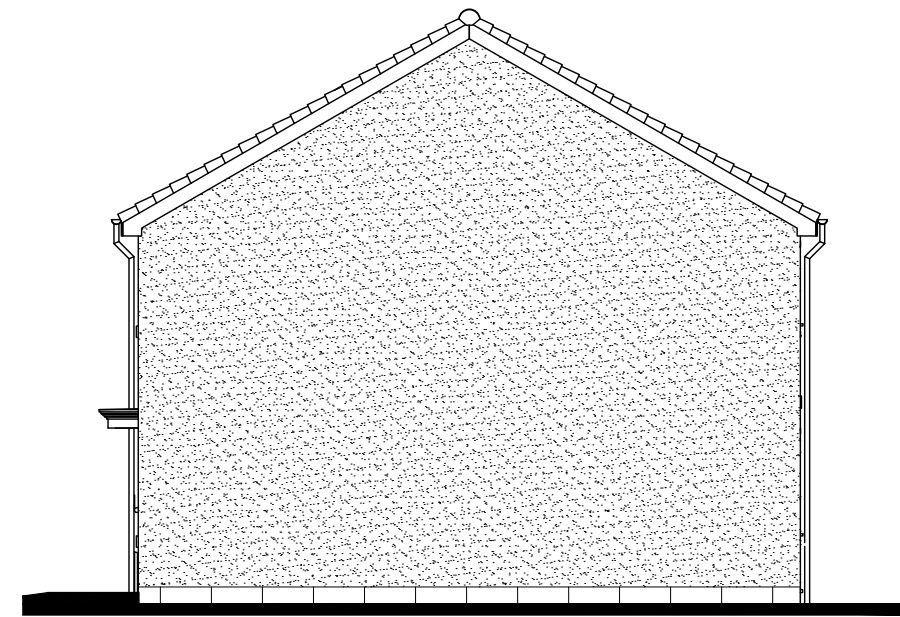

SIDE ELEVATION

 

**miller homes**

Miller House, 2 Lochside View, Edinburgh Park,  
EDINBURGH, EH12 9DH  
Tel: 0870 336 5000 Fax: 0870 336 5160  
www.millerhomes.co.uk

© THIS DRAWING IS COPYRIGHT

Scale: 1:100	Title: HALSTON HOUSE TYPE
Date: 2021	
Author:	Title:
Drawing No. 300SC1P5	PLANNING STONE AS

CONTRACTORS MUST CHECK ALL DIMENSIONS ON SITE. ONLY FIGURED DIMENSIONS TO BE WORKED FROM. DISCREPANCIES MUST BE REPORTED TO THE DESIGN OFFICE BEFORE PROCEEDING