




FRONT ELEVATION




SIDE ELEVATION




REAR ELEVATION

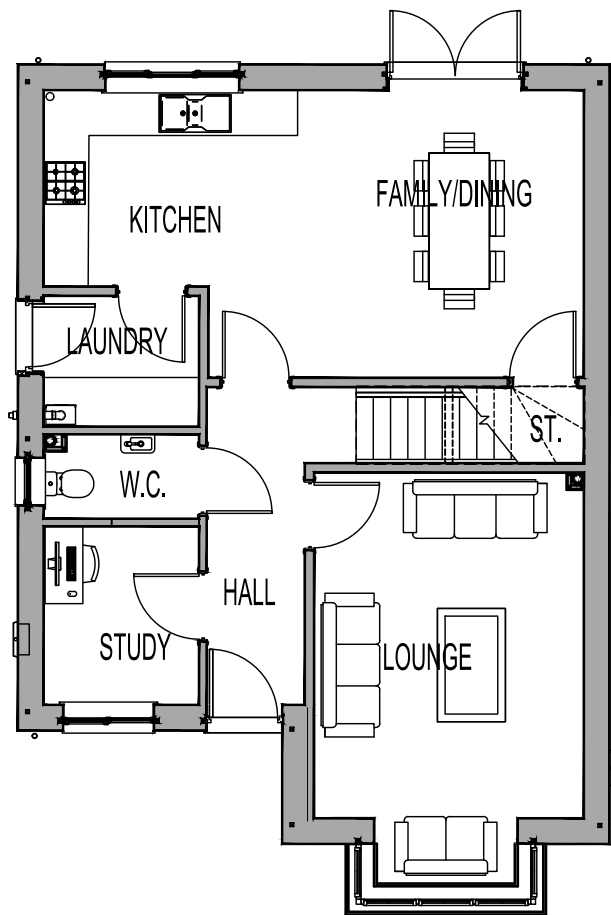

GROUND FLOOR PLAN

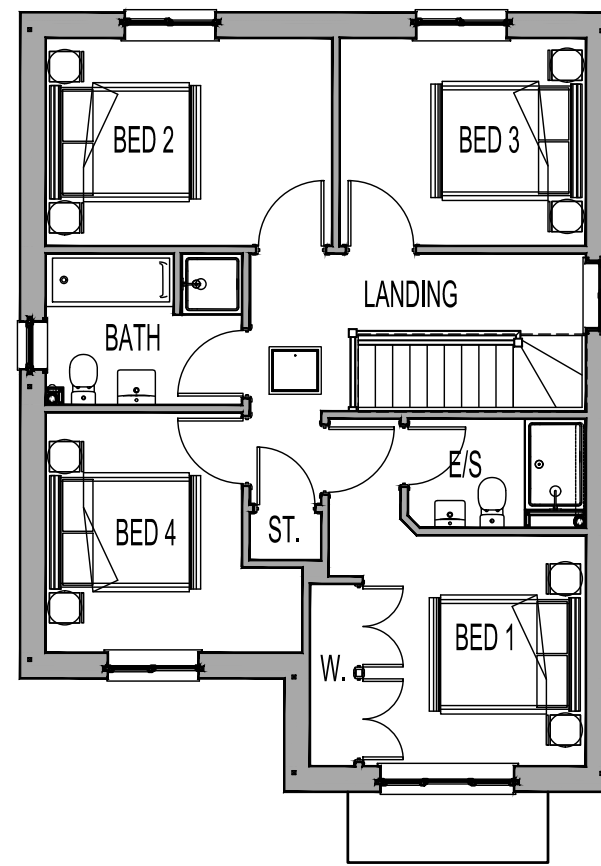

FIRST FLOOR PLAN

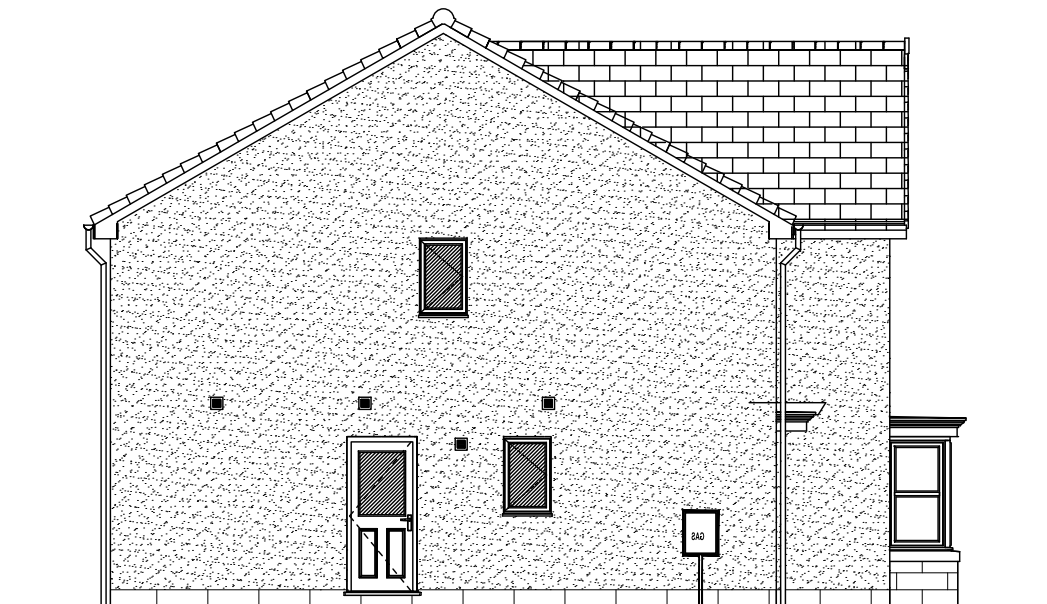

SIDE ELEVATION



miller homes

Miller House, 2 Lochside View, Edinburgh Park,
EDINBURGH, EH12 9DH
Tel: 0870 336 5000 Fax: 0870 336 5160
www.millerhomes.co.uk

Scale: 1:100	Title: OAKWOOD HOUSE TYPE
Date: 2021	
Author:	Title:
Drawing No. 411SC1P6	PLANNING STONE OPP

© THIS DRAWING IS COPYRIGHT
CONTRACTORS MUST CHECK ALL DIMENSIONS ON SITE. ONLY FIGURED DIMENSIONS TO BE WORKED FROM. DISCREPANCIES MUST BE REPORTED TO THE DESIGN OFFICE BEFORE PROCEEDING