



GROUND FLOOR PLAN

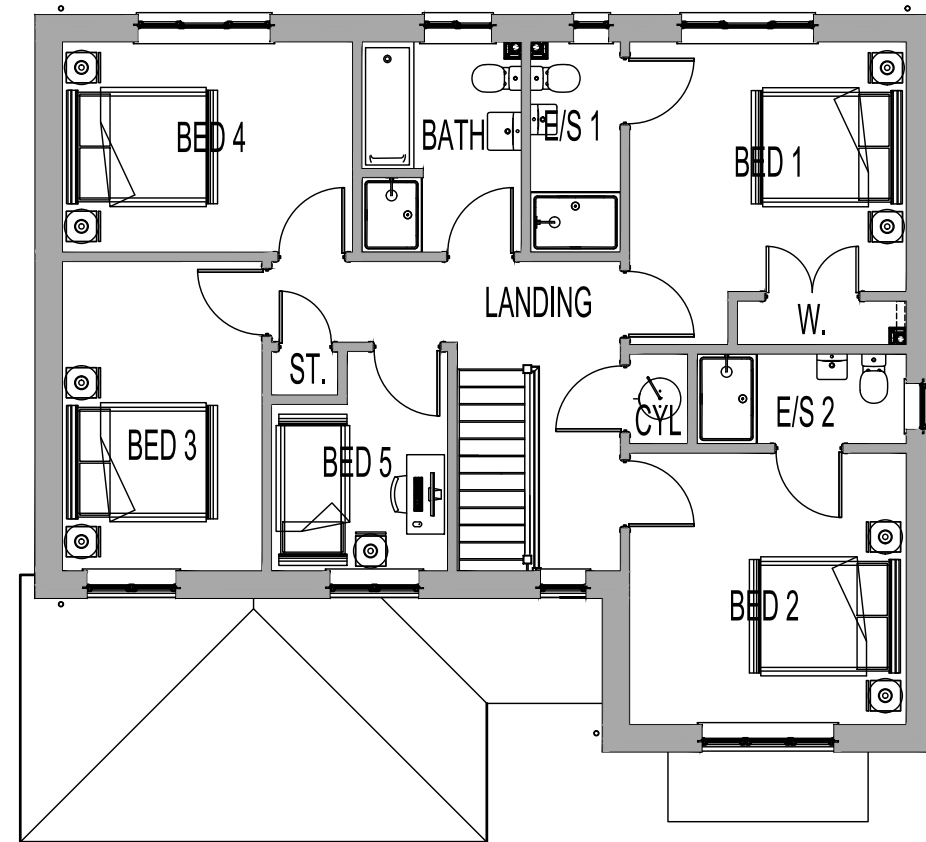

FIRST FLOOR PLAN

 

**miller homes**

Miller House, 2 Lochside View, Edinburgh Park,  
EDINBURGH, EH12 9DH  
Tel: 0870 336 5000 Fax: 0870 336 5160  
www.millerhomes.co.uk

© THIS DRAWING IS COPYRIGHT

Scale: 1:100  
Date: 2021

Title: TAYFORD HOUSE TYPE

Author:  
Drawing No. 506SC1P4

Title:  
PLANNING - FLOOR PLANS OPP

CONTRACTORS MUST CHECK ALL DIMENSIONS ON SITE. ONLY FIGURED DIMENSIONS TO BE WORKED FROM. DISCREPANCIES MUST BE REPORTED TO THE DESIGN OFFICE BEFORE PROCEEDING