



**WATERSHEDD**

GENERAL NOTES:

Check drawing on receipt and immediately report any discrepancies to the Architect. Verify all dimensions and levels on site prior to construction. The contents of this drawing are Watershed Developments LTD copyright and shall not be re-used without their written permission.

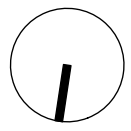

**PLANNING**

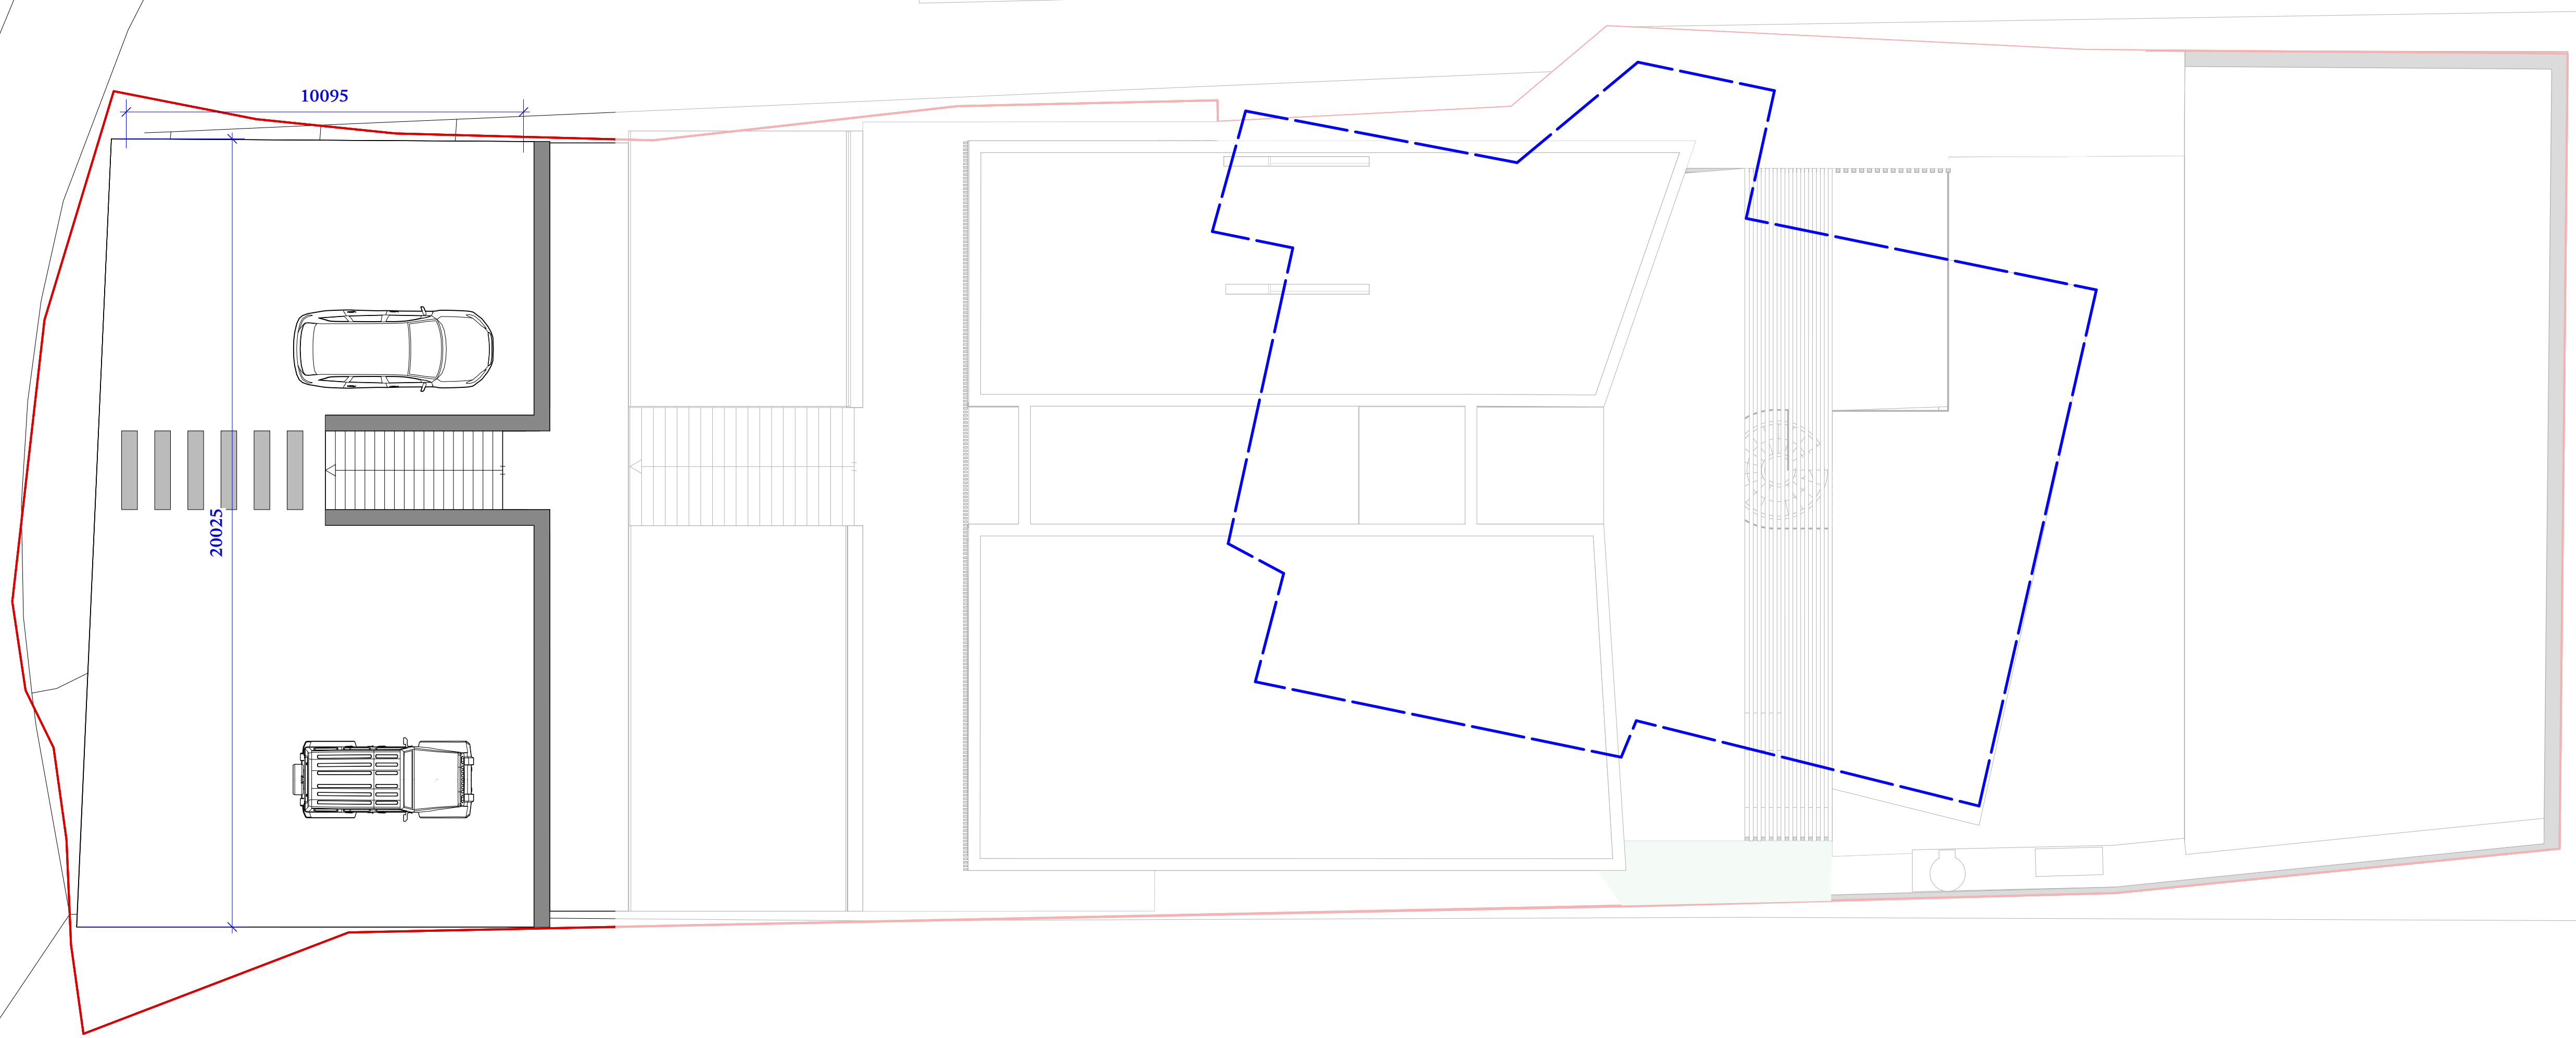

Revisions

Drawing  
**Proposed Roof Plan**

Project  
**Thornclyff**

Scale  
1:100 @ A1  
1:200 @ A3

Sheet Number  
**21038-P-100**

Revision

