


WATSHEDD

GENERAL NOTES:

Check drawing on receipt and immediately report any discrepancies to the Architect. Verify all dimensions and levels on site prior to construction. The contents of this drawing are Watershed Developments LTD copyright and shall not be re-used without their written permission.

PLANNING

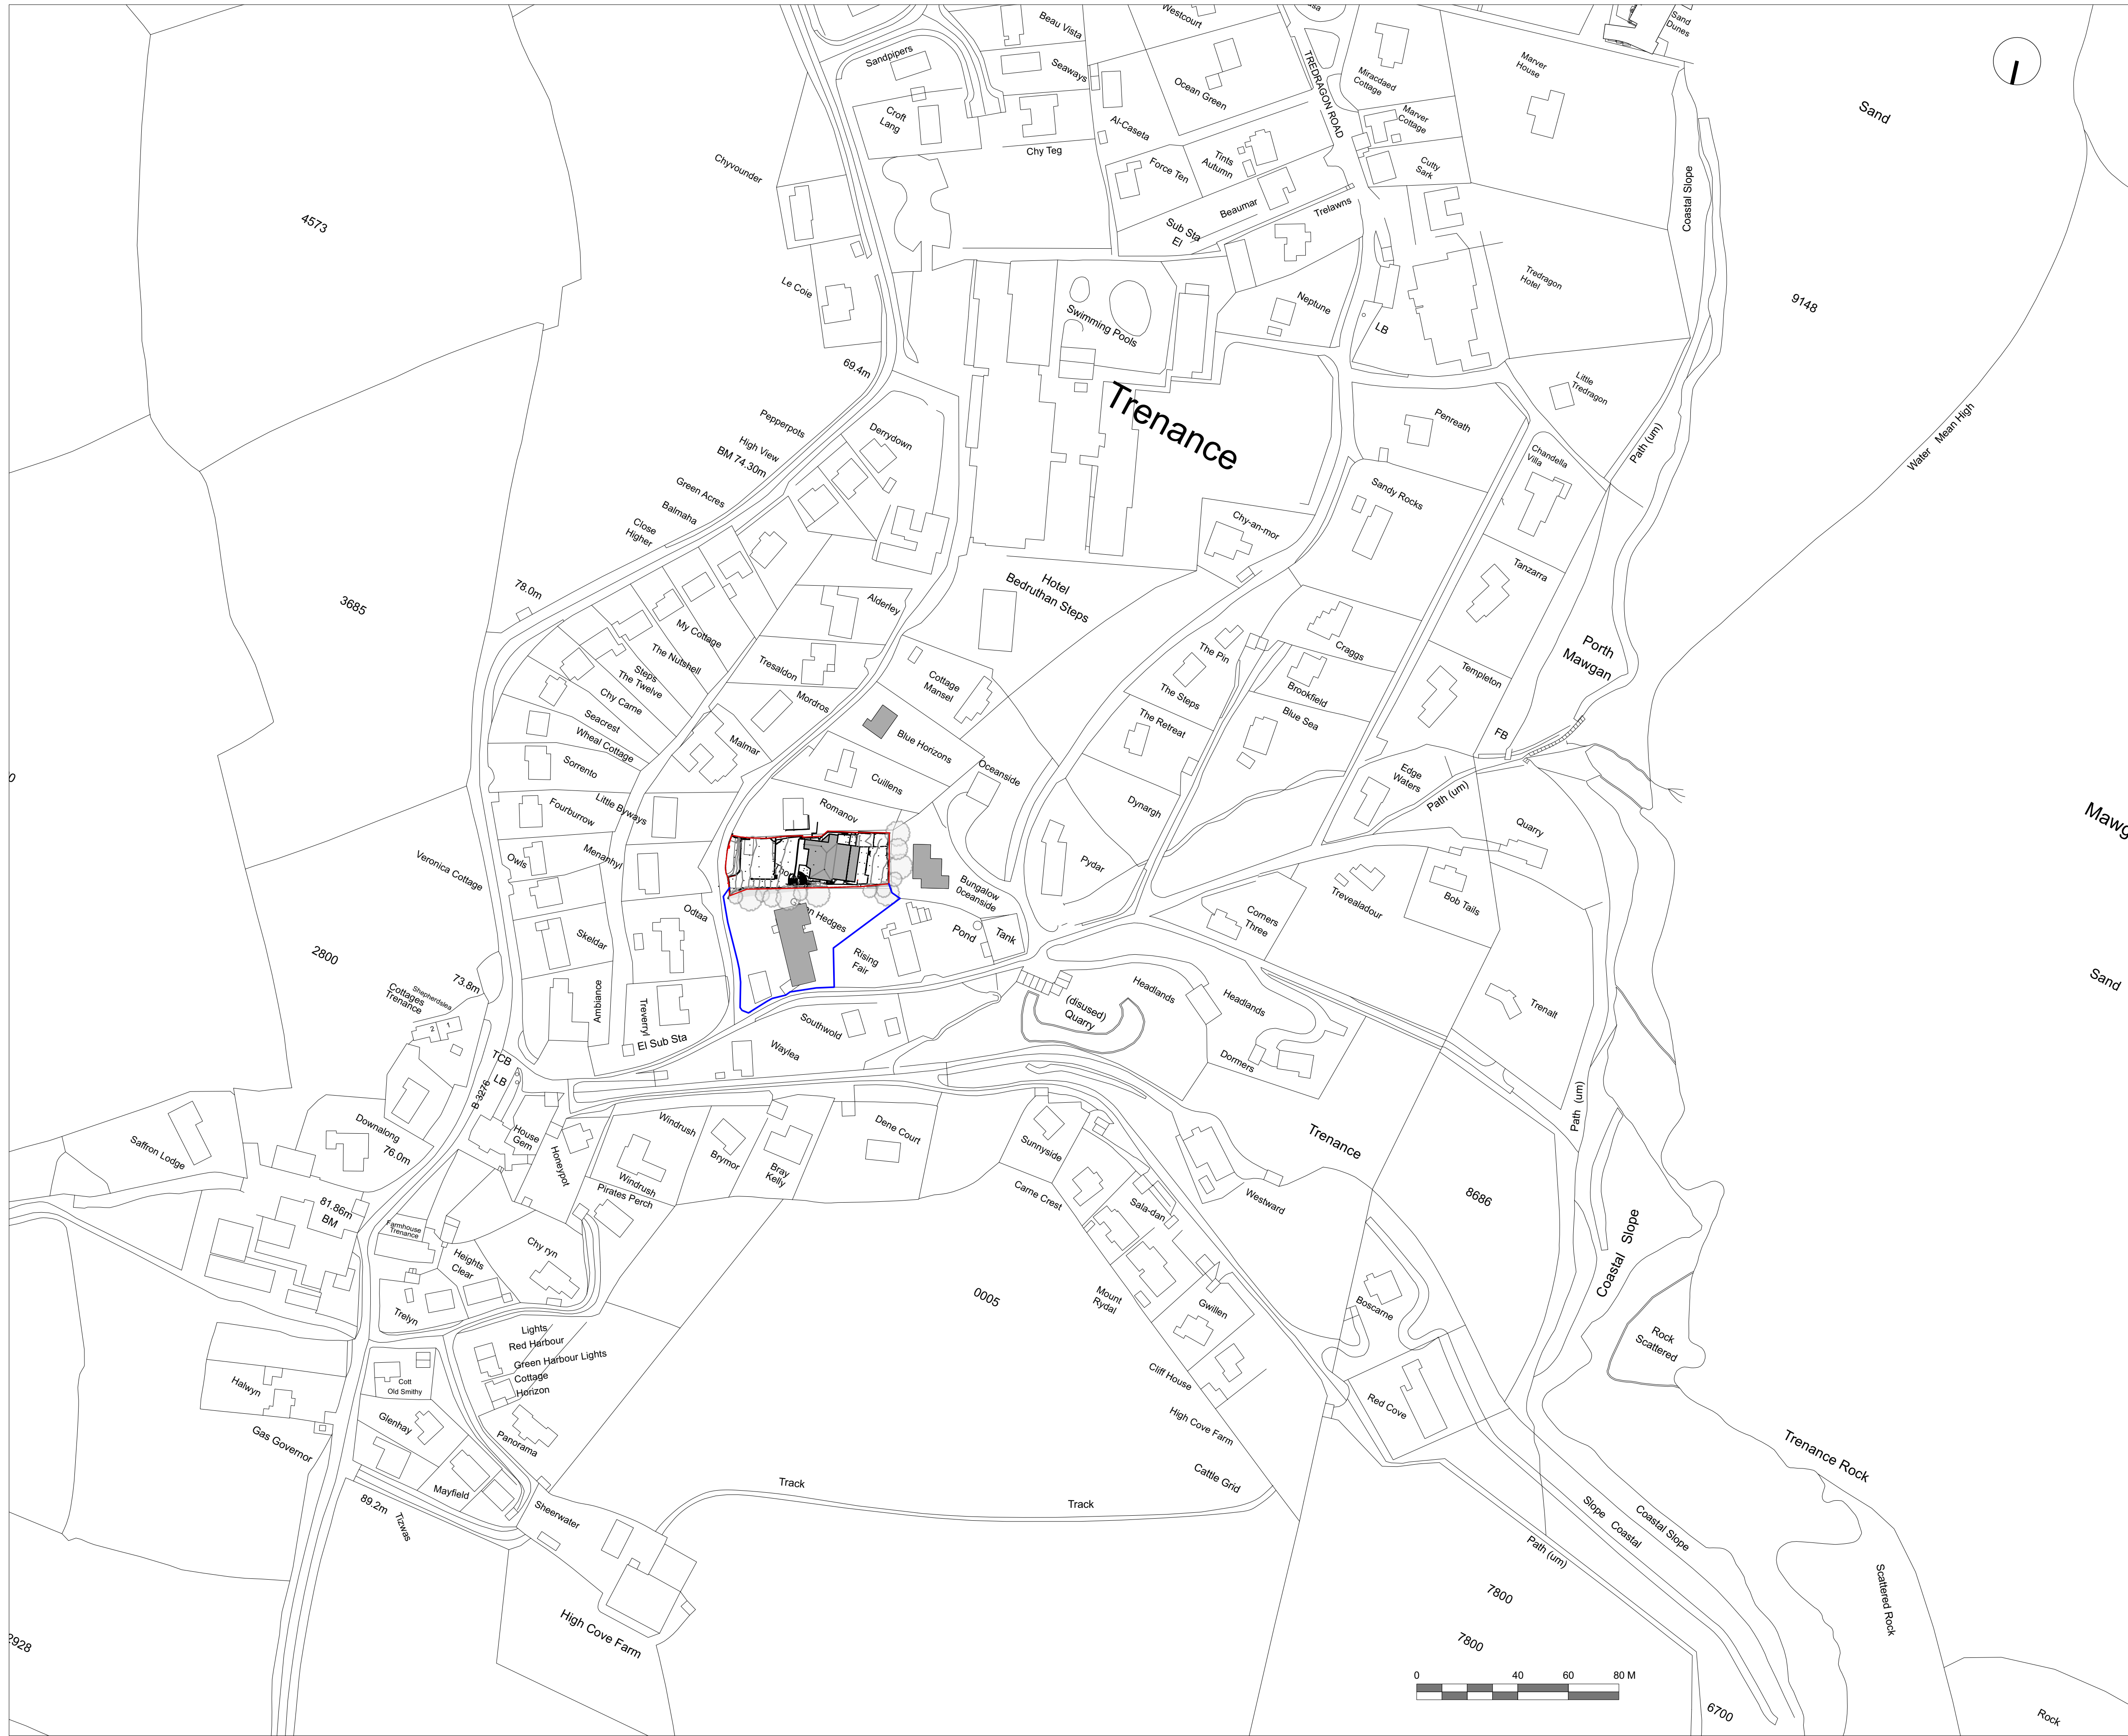

Revisions

Drawing
Existing Site Plan

Project
Thornciff

Scale
1:1250 @ A1
1:2500 @ A3

Sheet Number
21038-000

Revision

