



AS EXISTING

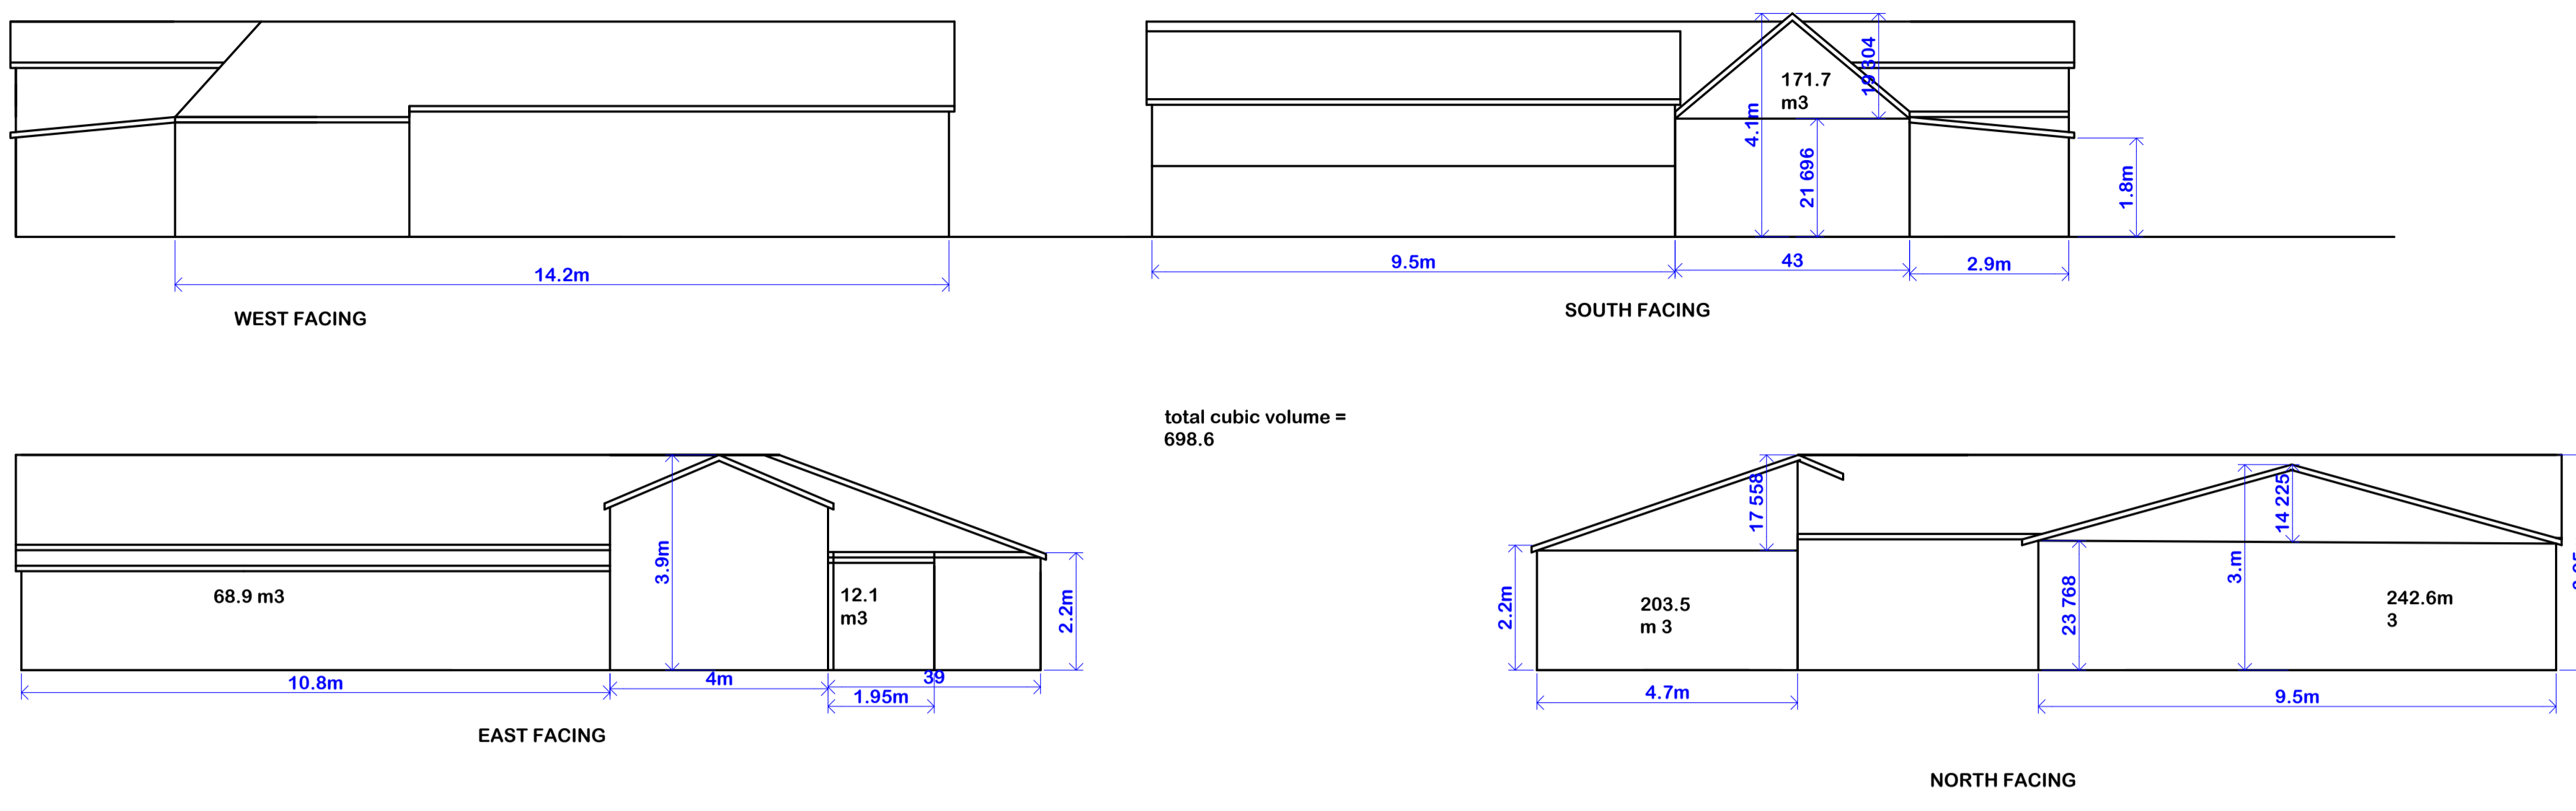


total cubic volume = 698.6


PLAN VIEW

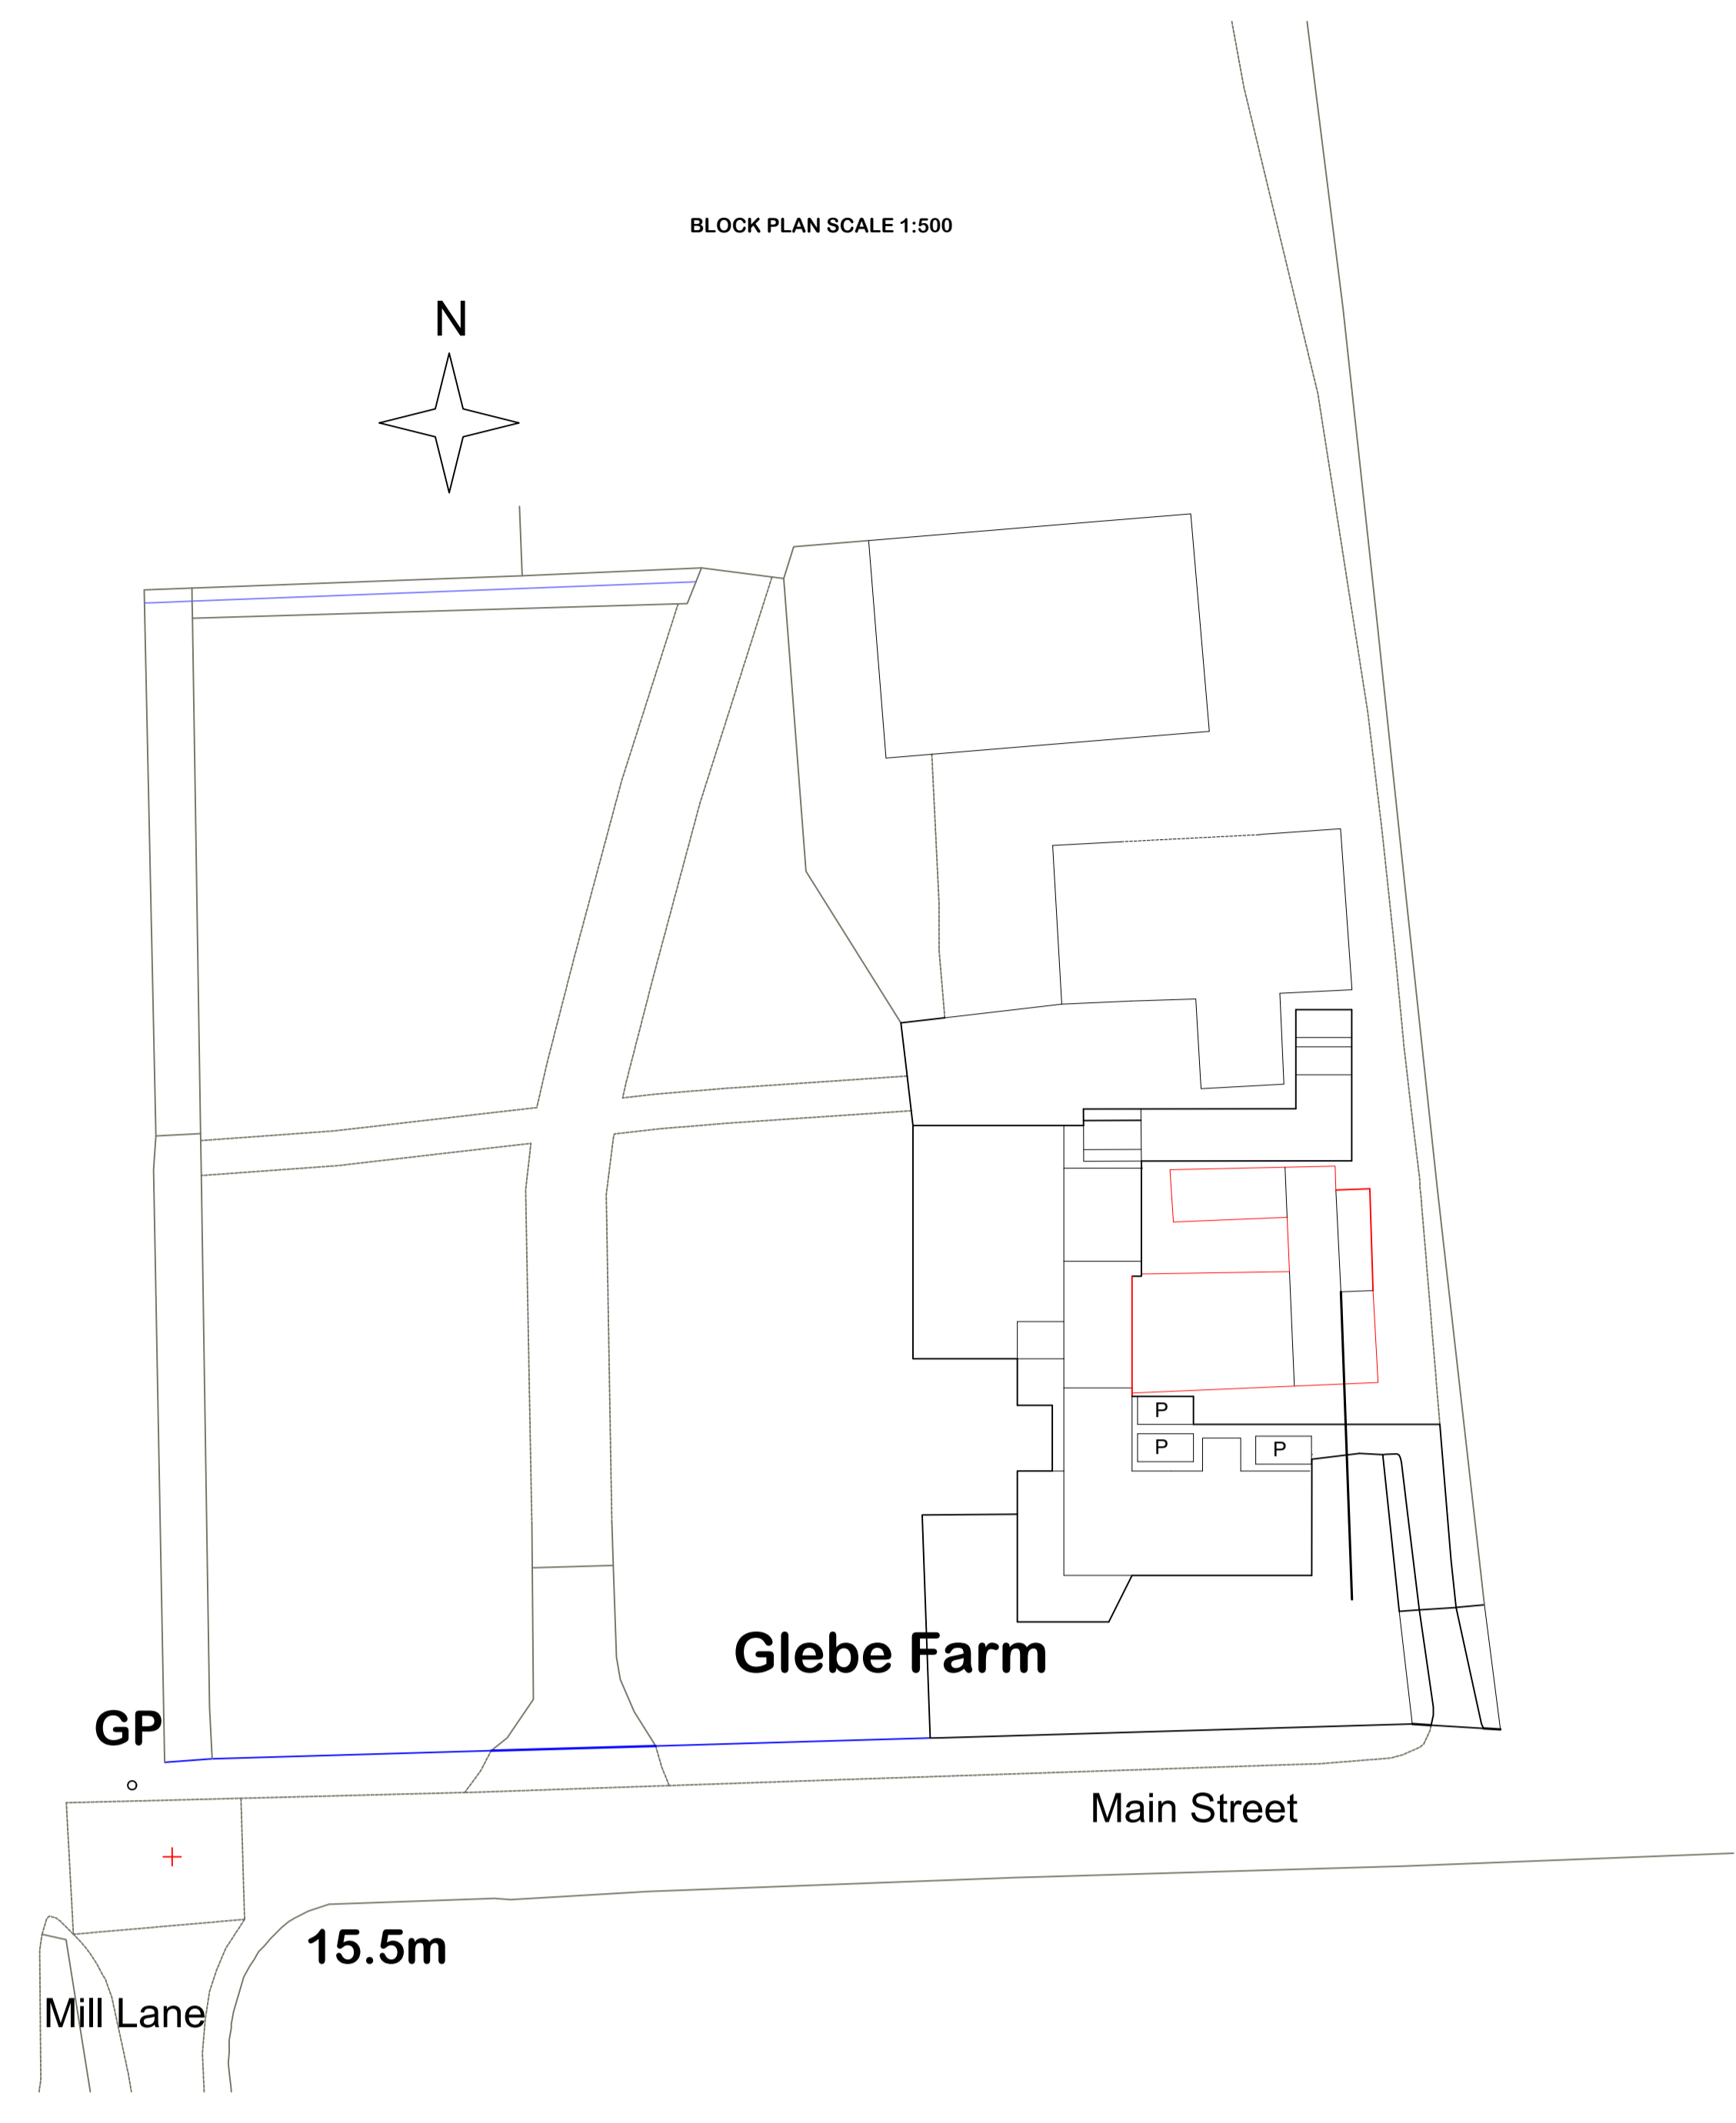


AS PROPOSED

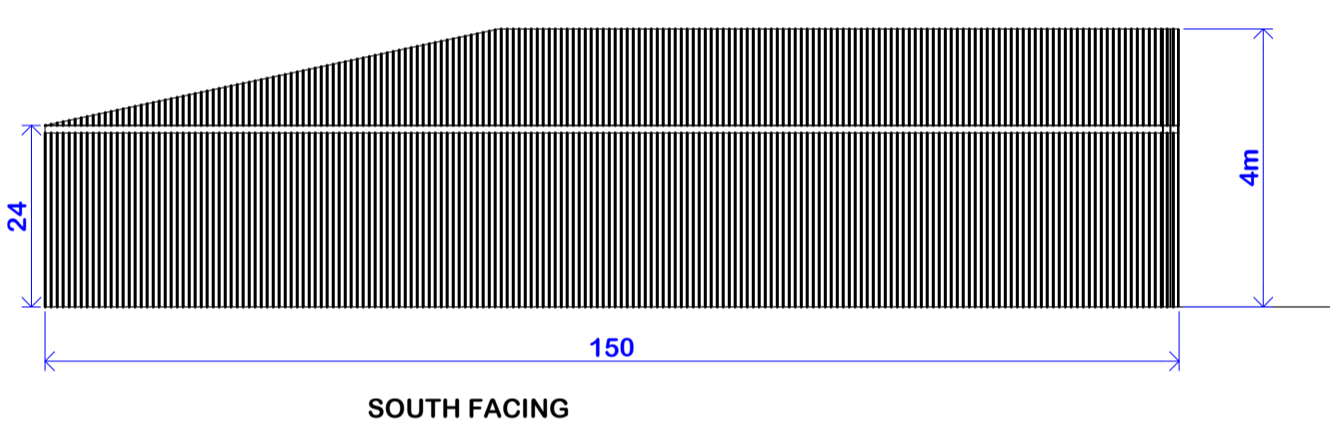

cubic volume 648 m³

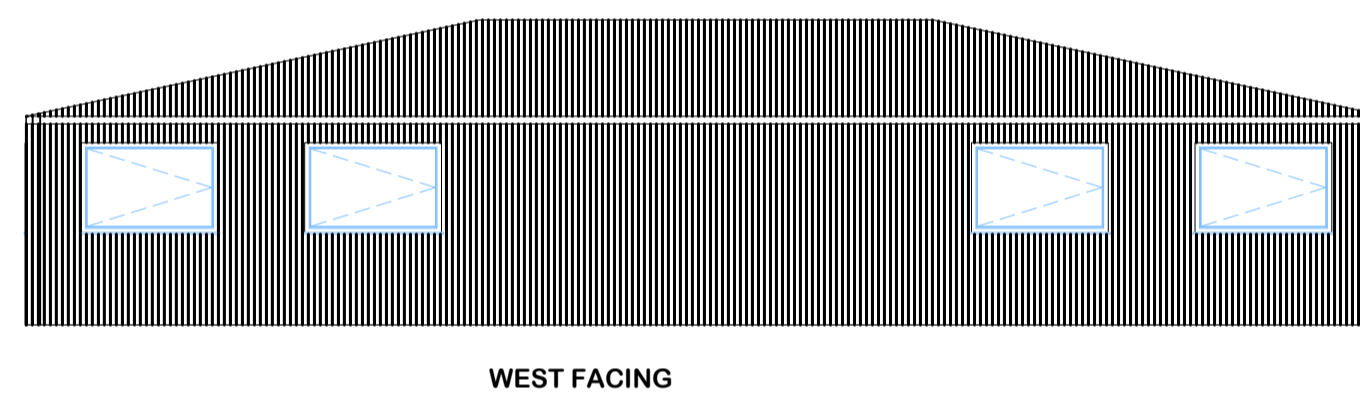


WEST FACING

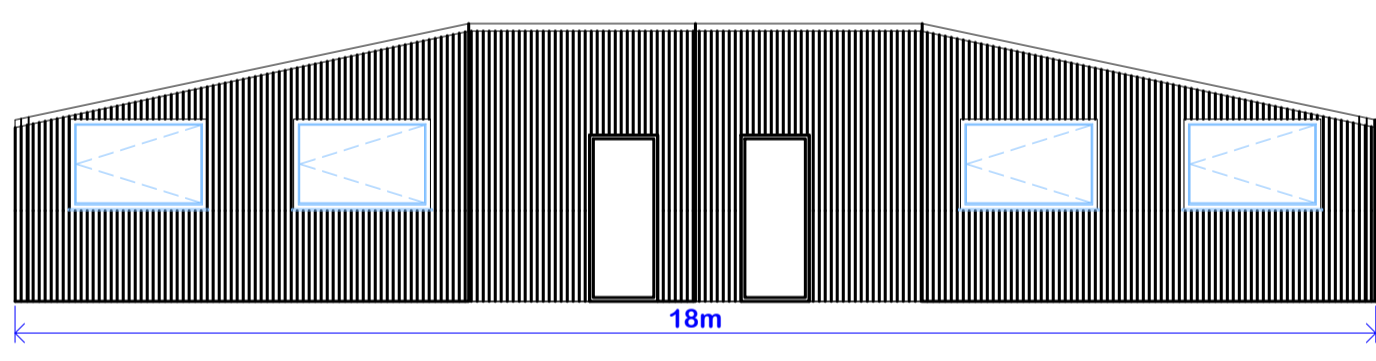


EAST FACING

ROOF PLAN

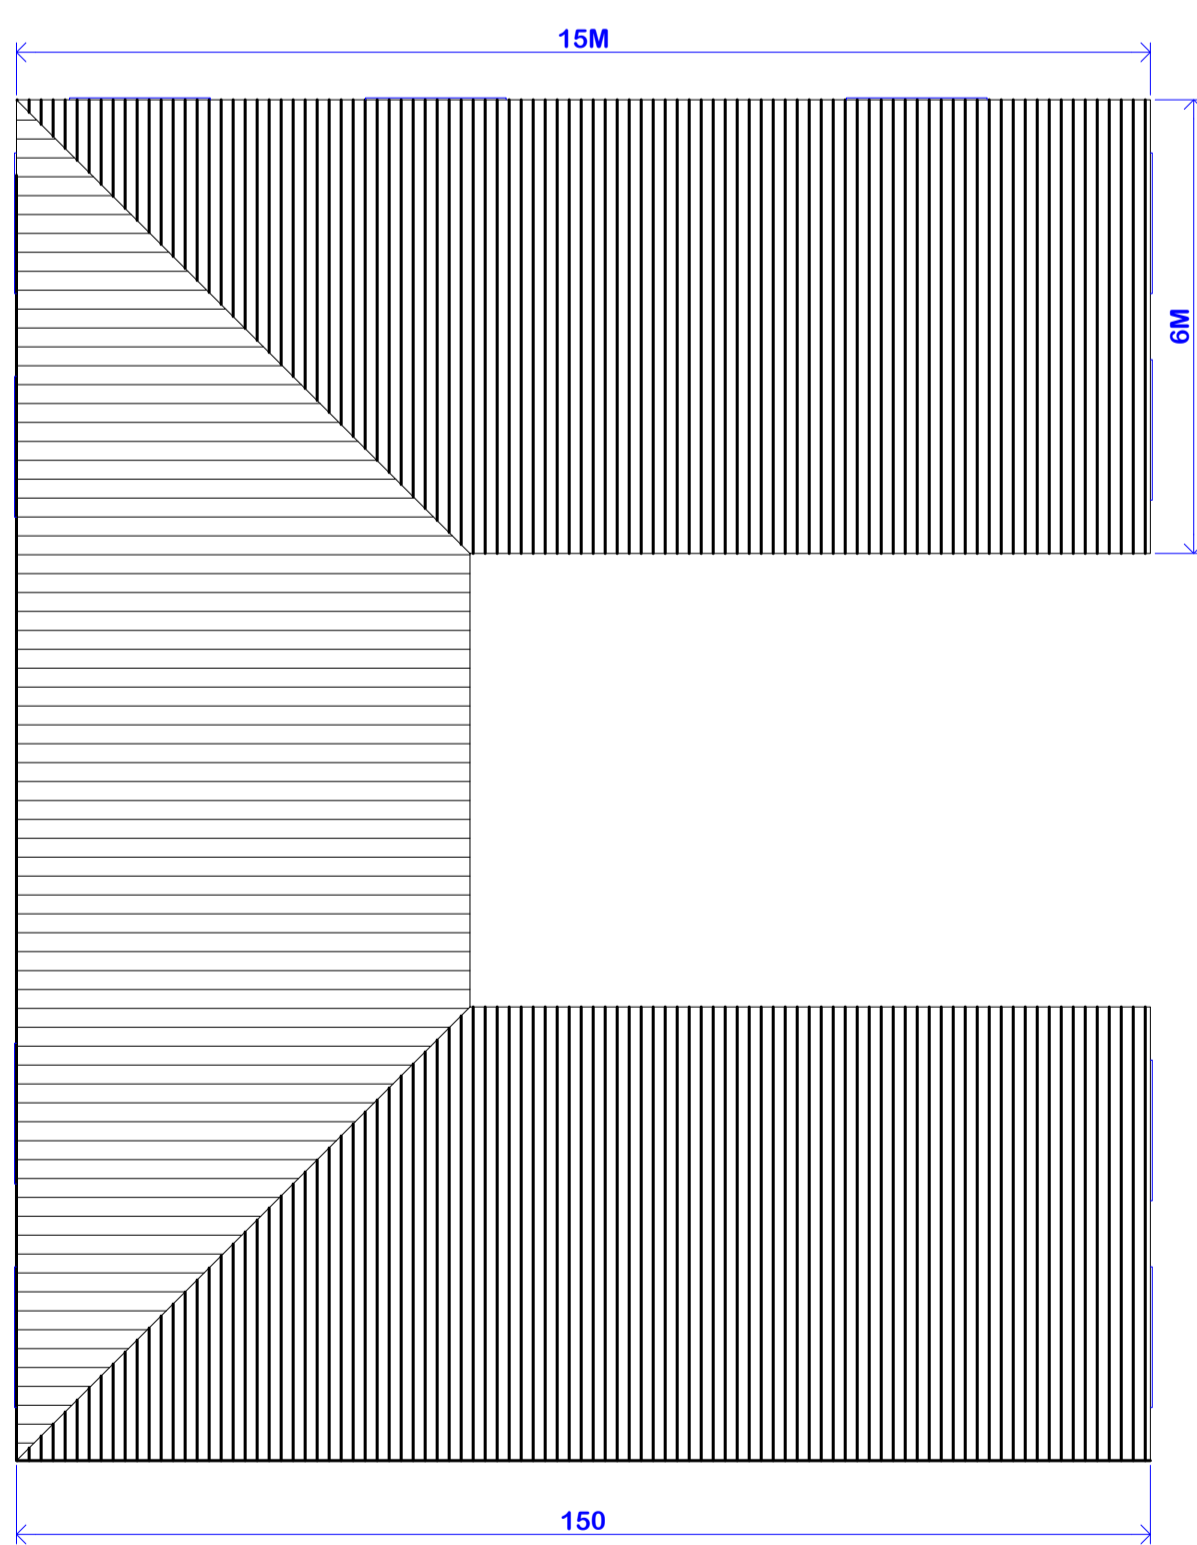


FLOOR PLAN

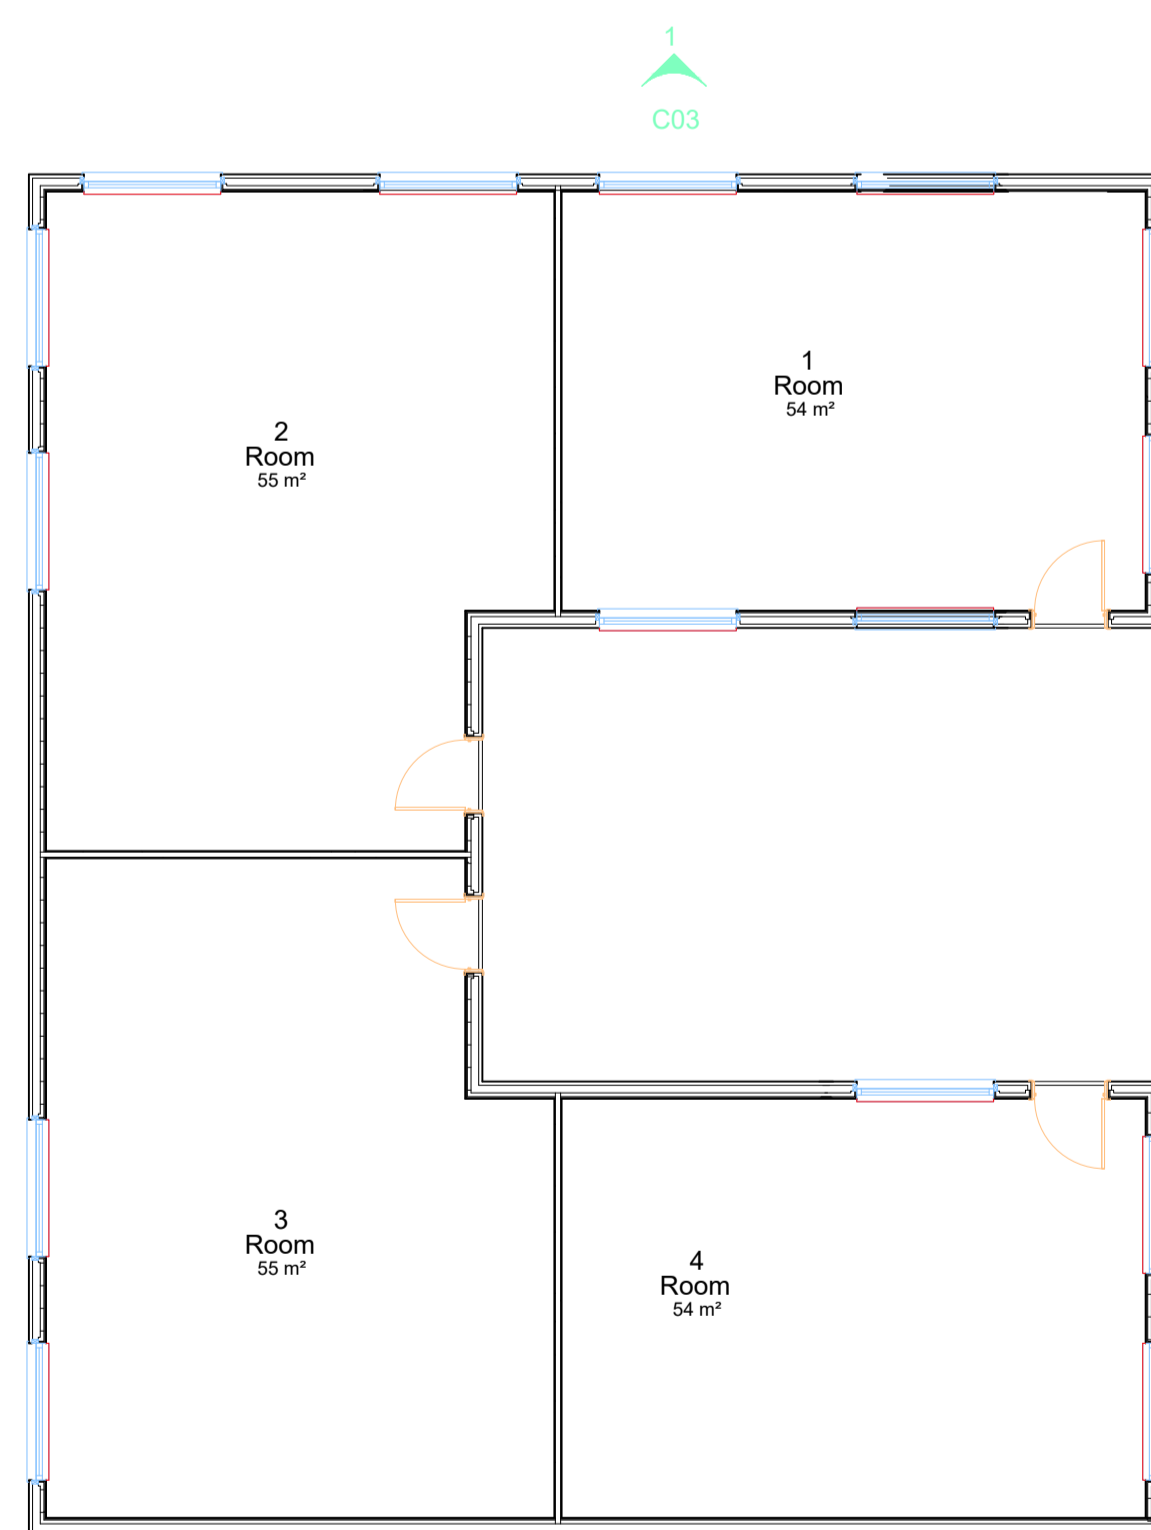

NORTH FACING

C03

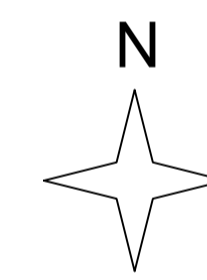

BLOCK PLAN SCALE 1:500



<p>DRAWN BY:</p> <p>PLANNING CONSULTANCY LTD</p> <p>5 Bobbin Mill Cottages, Stubshire Lane, Cloughton on Brock, Preston, P13 9PL, Tel: 01995 640135, Mobile 07813 296 287, e-mail: mel@mpplanning.org</p>	<p>CLIENT: MR S. GLEDHILL</p>	<p>DATE: 16th March 2022</p>
	<p>PROJECT: DEMOLITION OF EXISTING REDUNDANT BUILDINGS AND ERECTION OF NEW BUILD HOLIDAY UNITS</p>	<p>DWG NO: M/USG/6116</p>
<p>LOCATION: GLEBE FARM, HESSEY, YORK YO26 8JP</p>	<p>SCALE: 1:100 & 1:500</p>	<p>A0</p>