



Do not scale from this drawing for construction or acquisition purposes. Responsibility is not accepted for errors made by others in scaling from this drawing. All construction information must be taken from figured dimensions only. All dimensions and levels must be checked on site and discrepancies between drawings and specification must be reported to HG2 Architects Ltd.
© Copyright HG2 Architects Ltd.

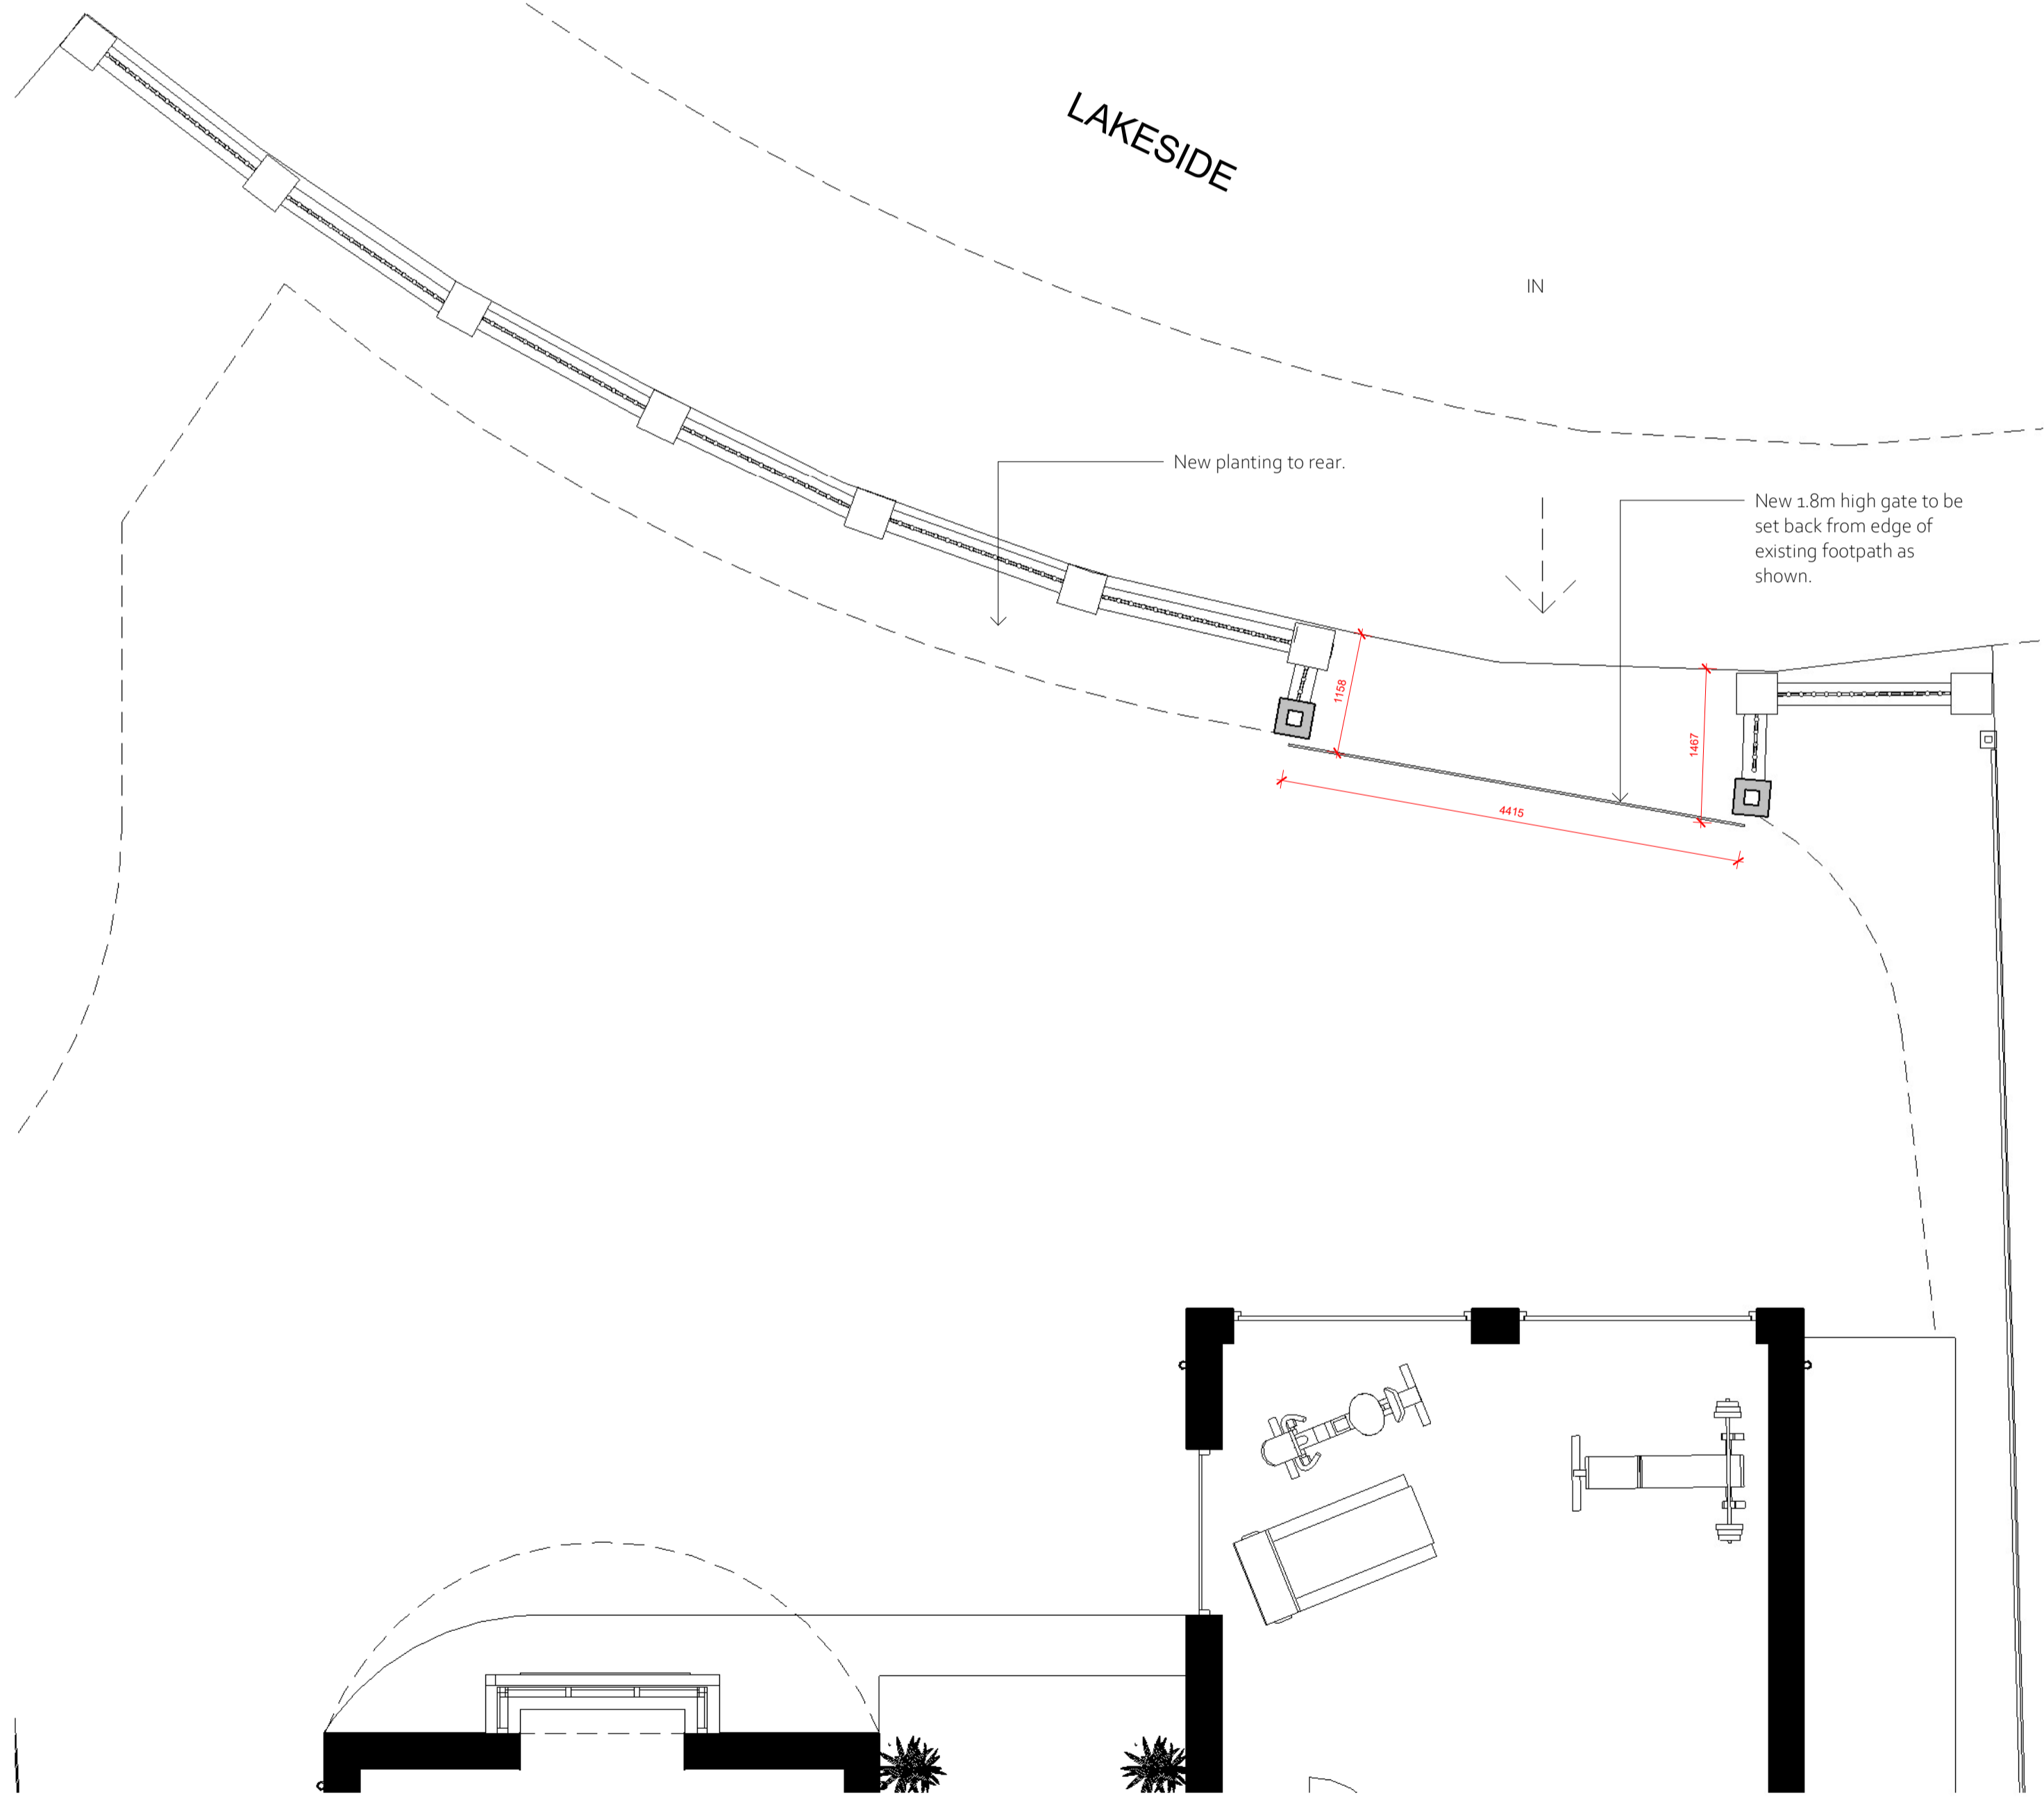


1 Existing Site Plan
1:100

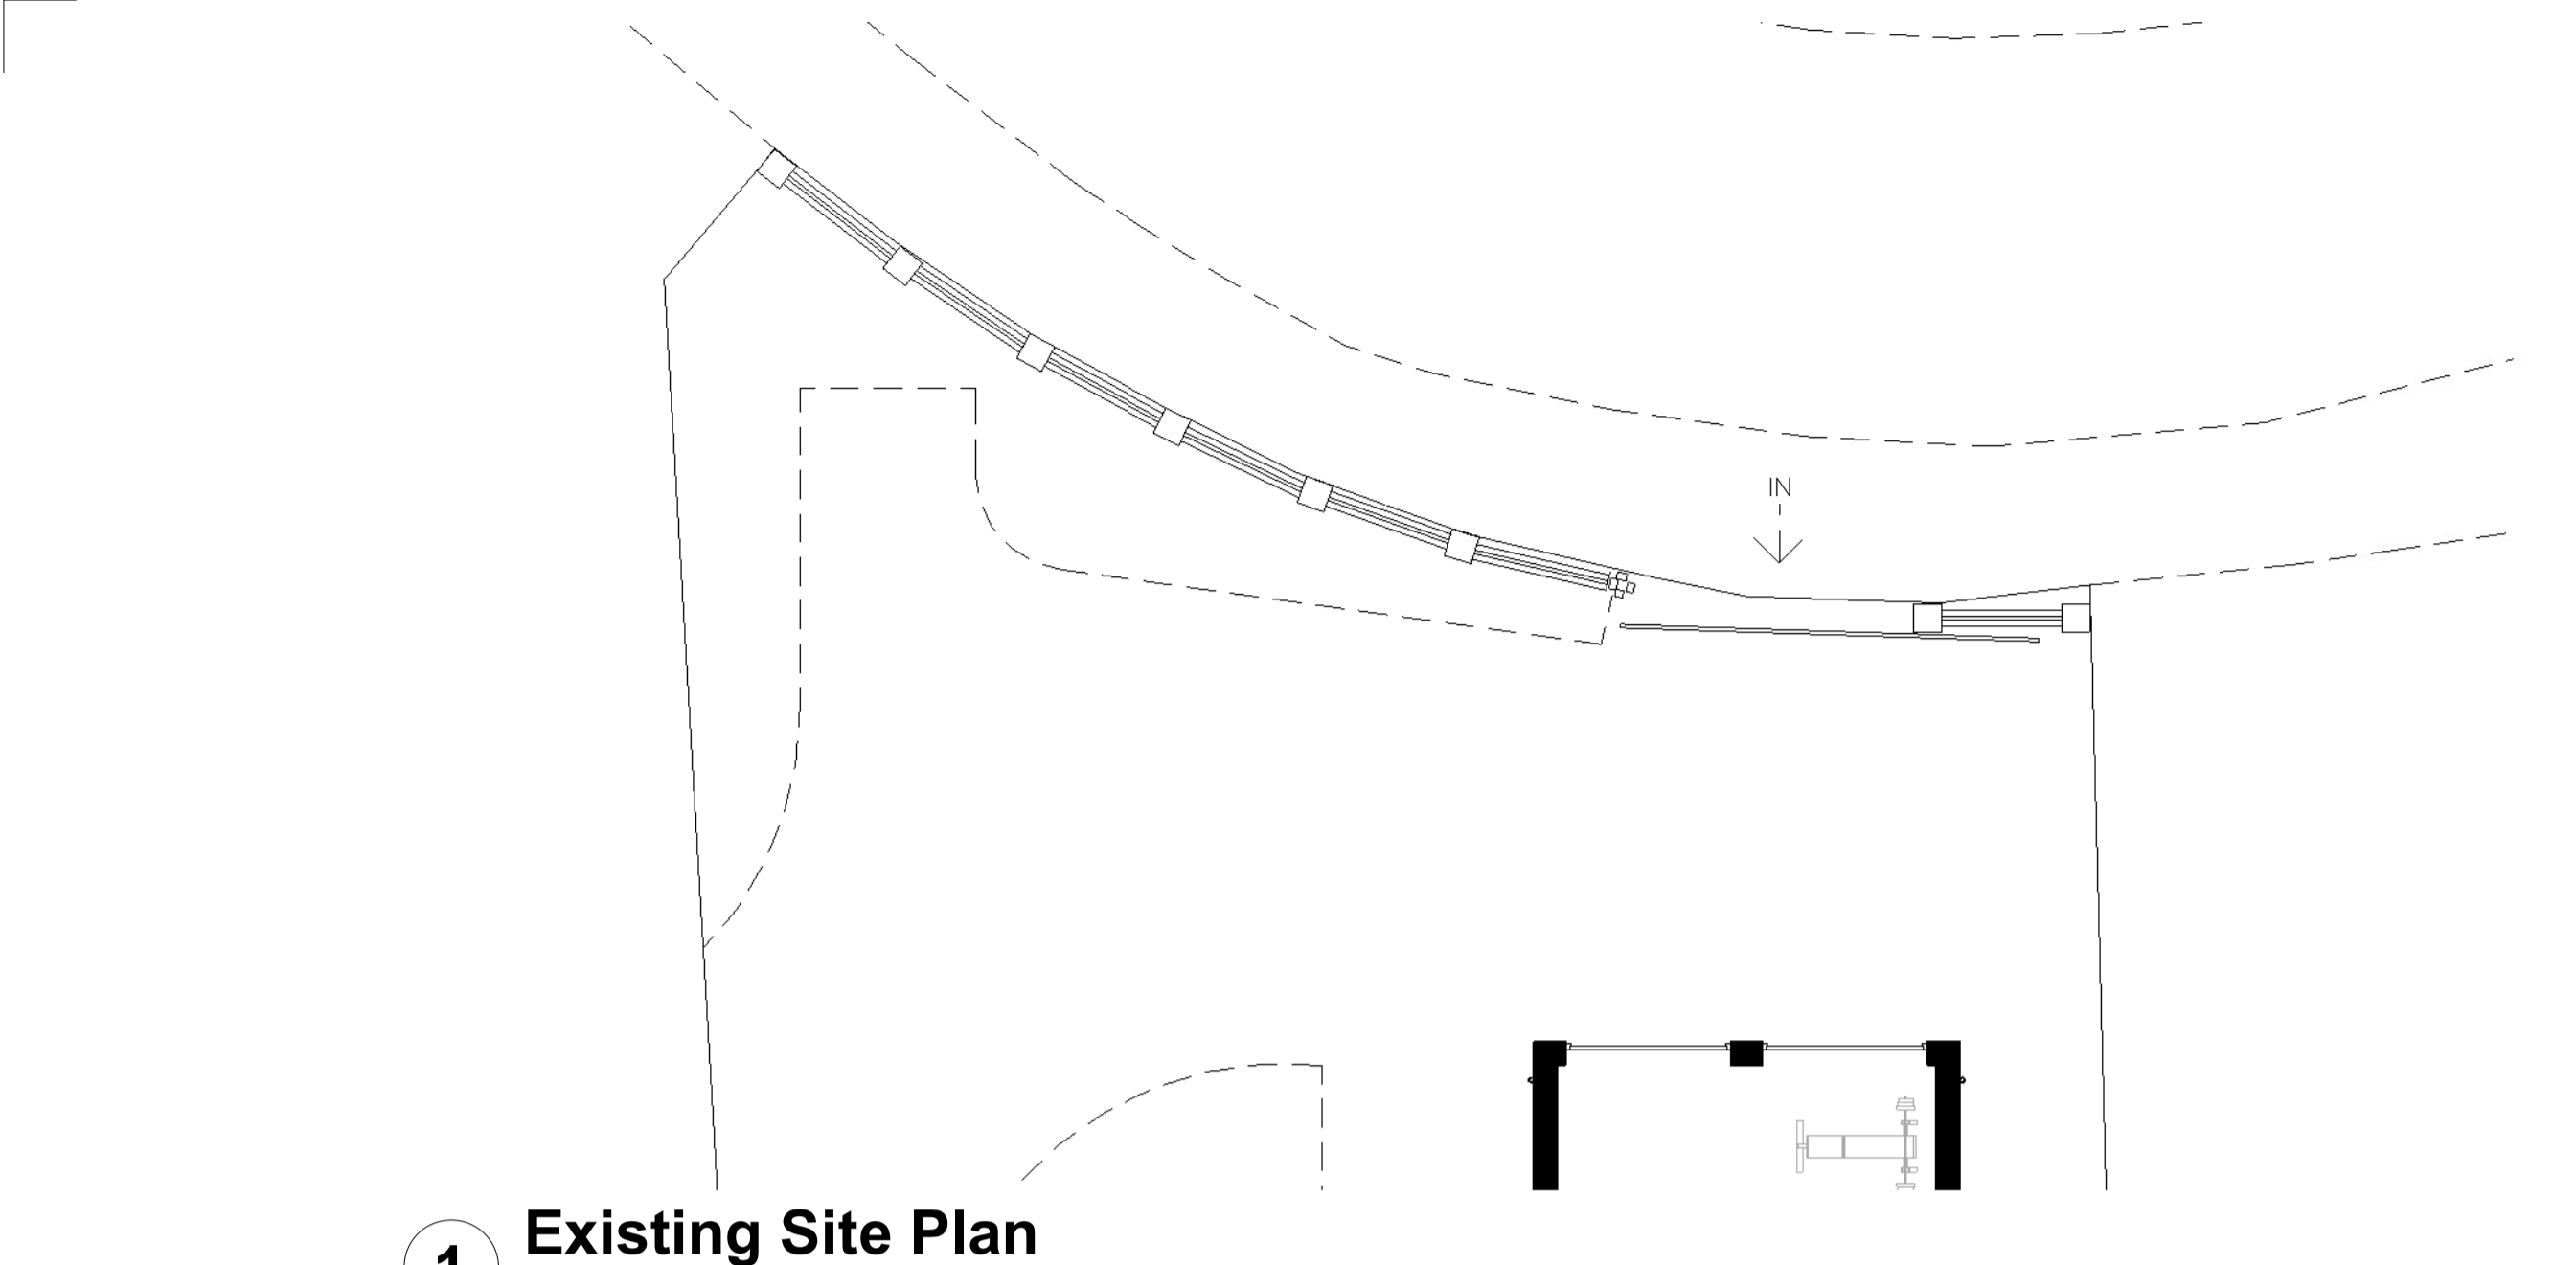

2 Proposed Site Plan (1.50)
1:50



Rev. Date Drawn Check Description
HG2 Architects,
Studio 26, Harrogate Business Centre
Hammerain House, Harrogate, HG2 8ER
Telephone: 01423 876302
Web: www.hg2.co.uk

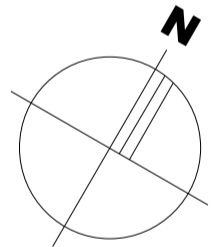

PLANNING ISSUE
Project Title:
Extensions and Remodelling - 28 Lakeside,
Acaster Malbis

Client:
Mr J Parker

Drawing Title:
Existing and proposed Site Plan

File Number: R188
Drawn By: JCE
Checked By: JCE
Scale@A1: As indicated Date: 26.04.22
Dwg No: SK205 Rev: