



GROUND FLOOR PLAN (1:50)

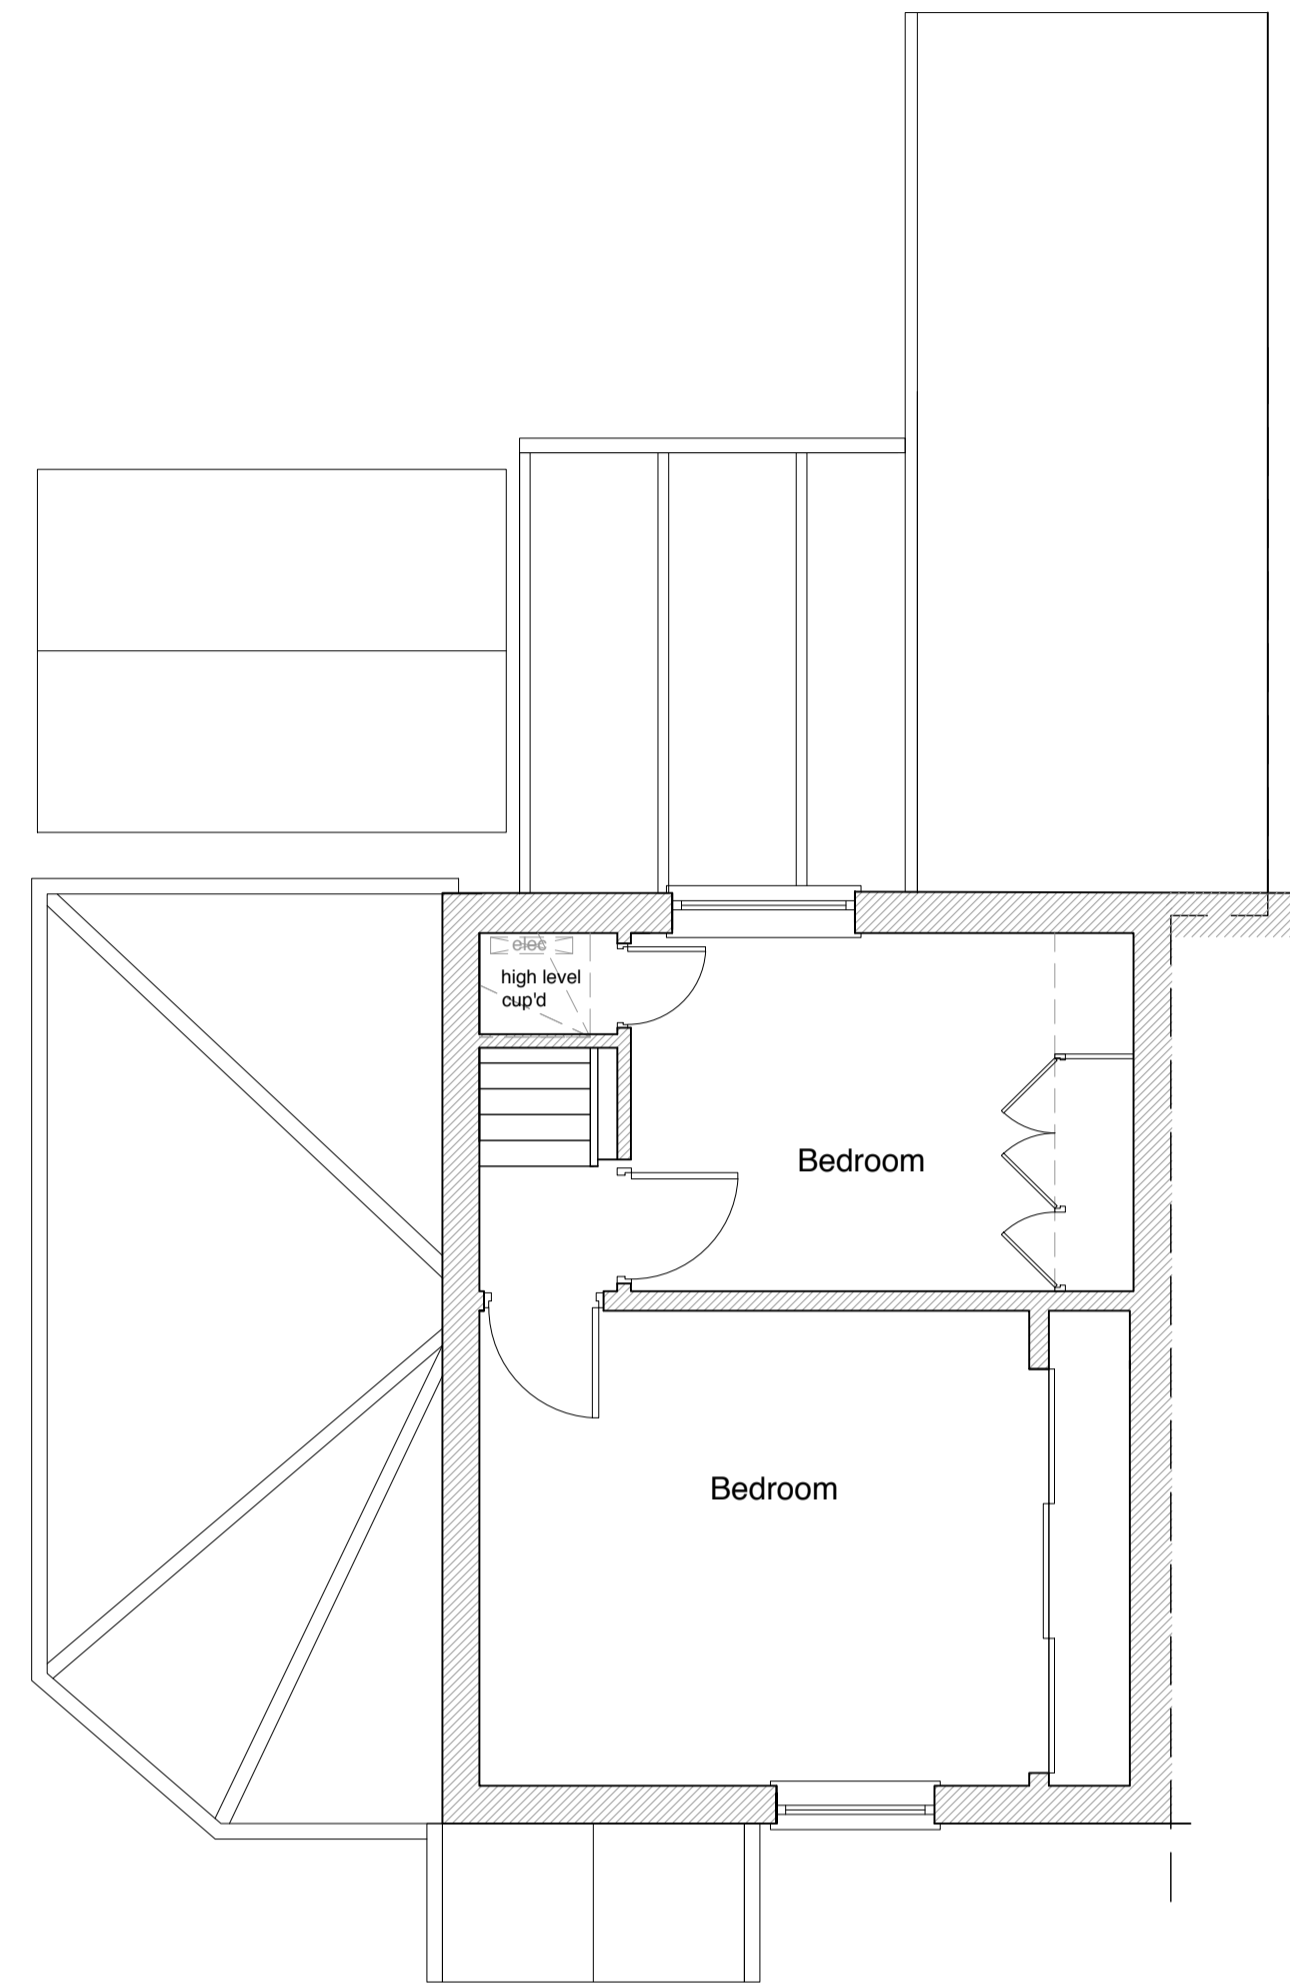

FIRST FLOOR PLAN (1:50)

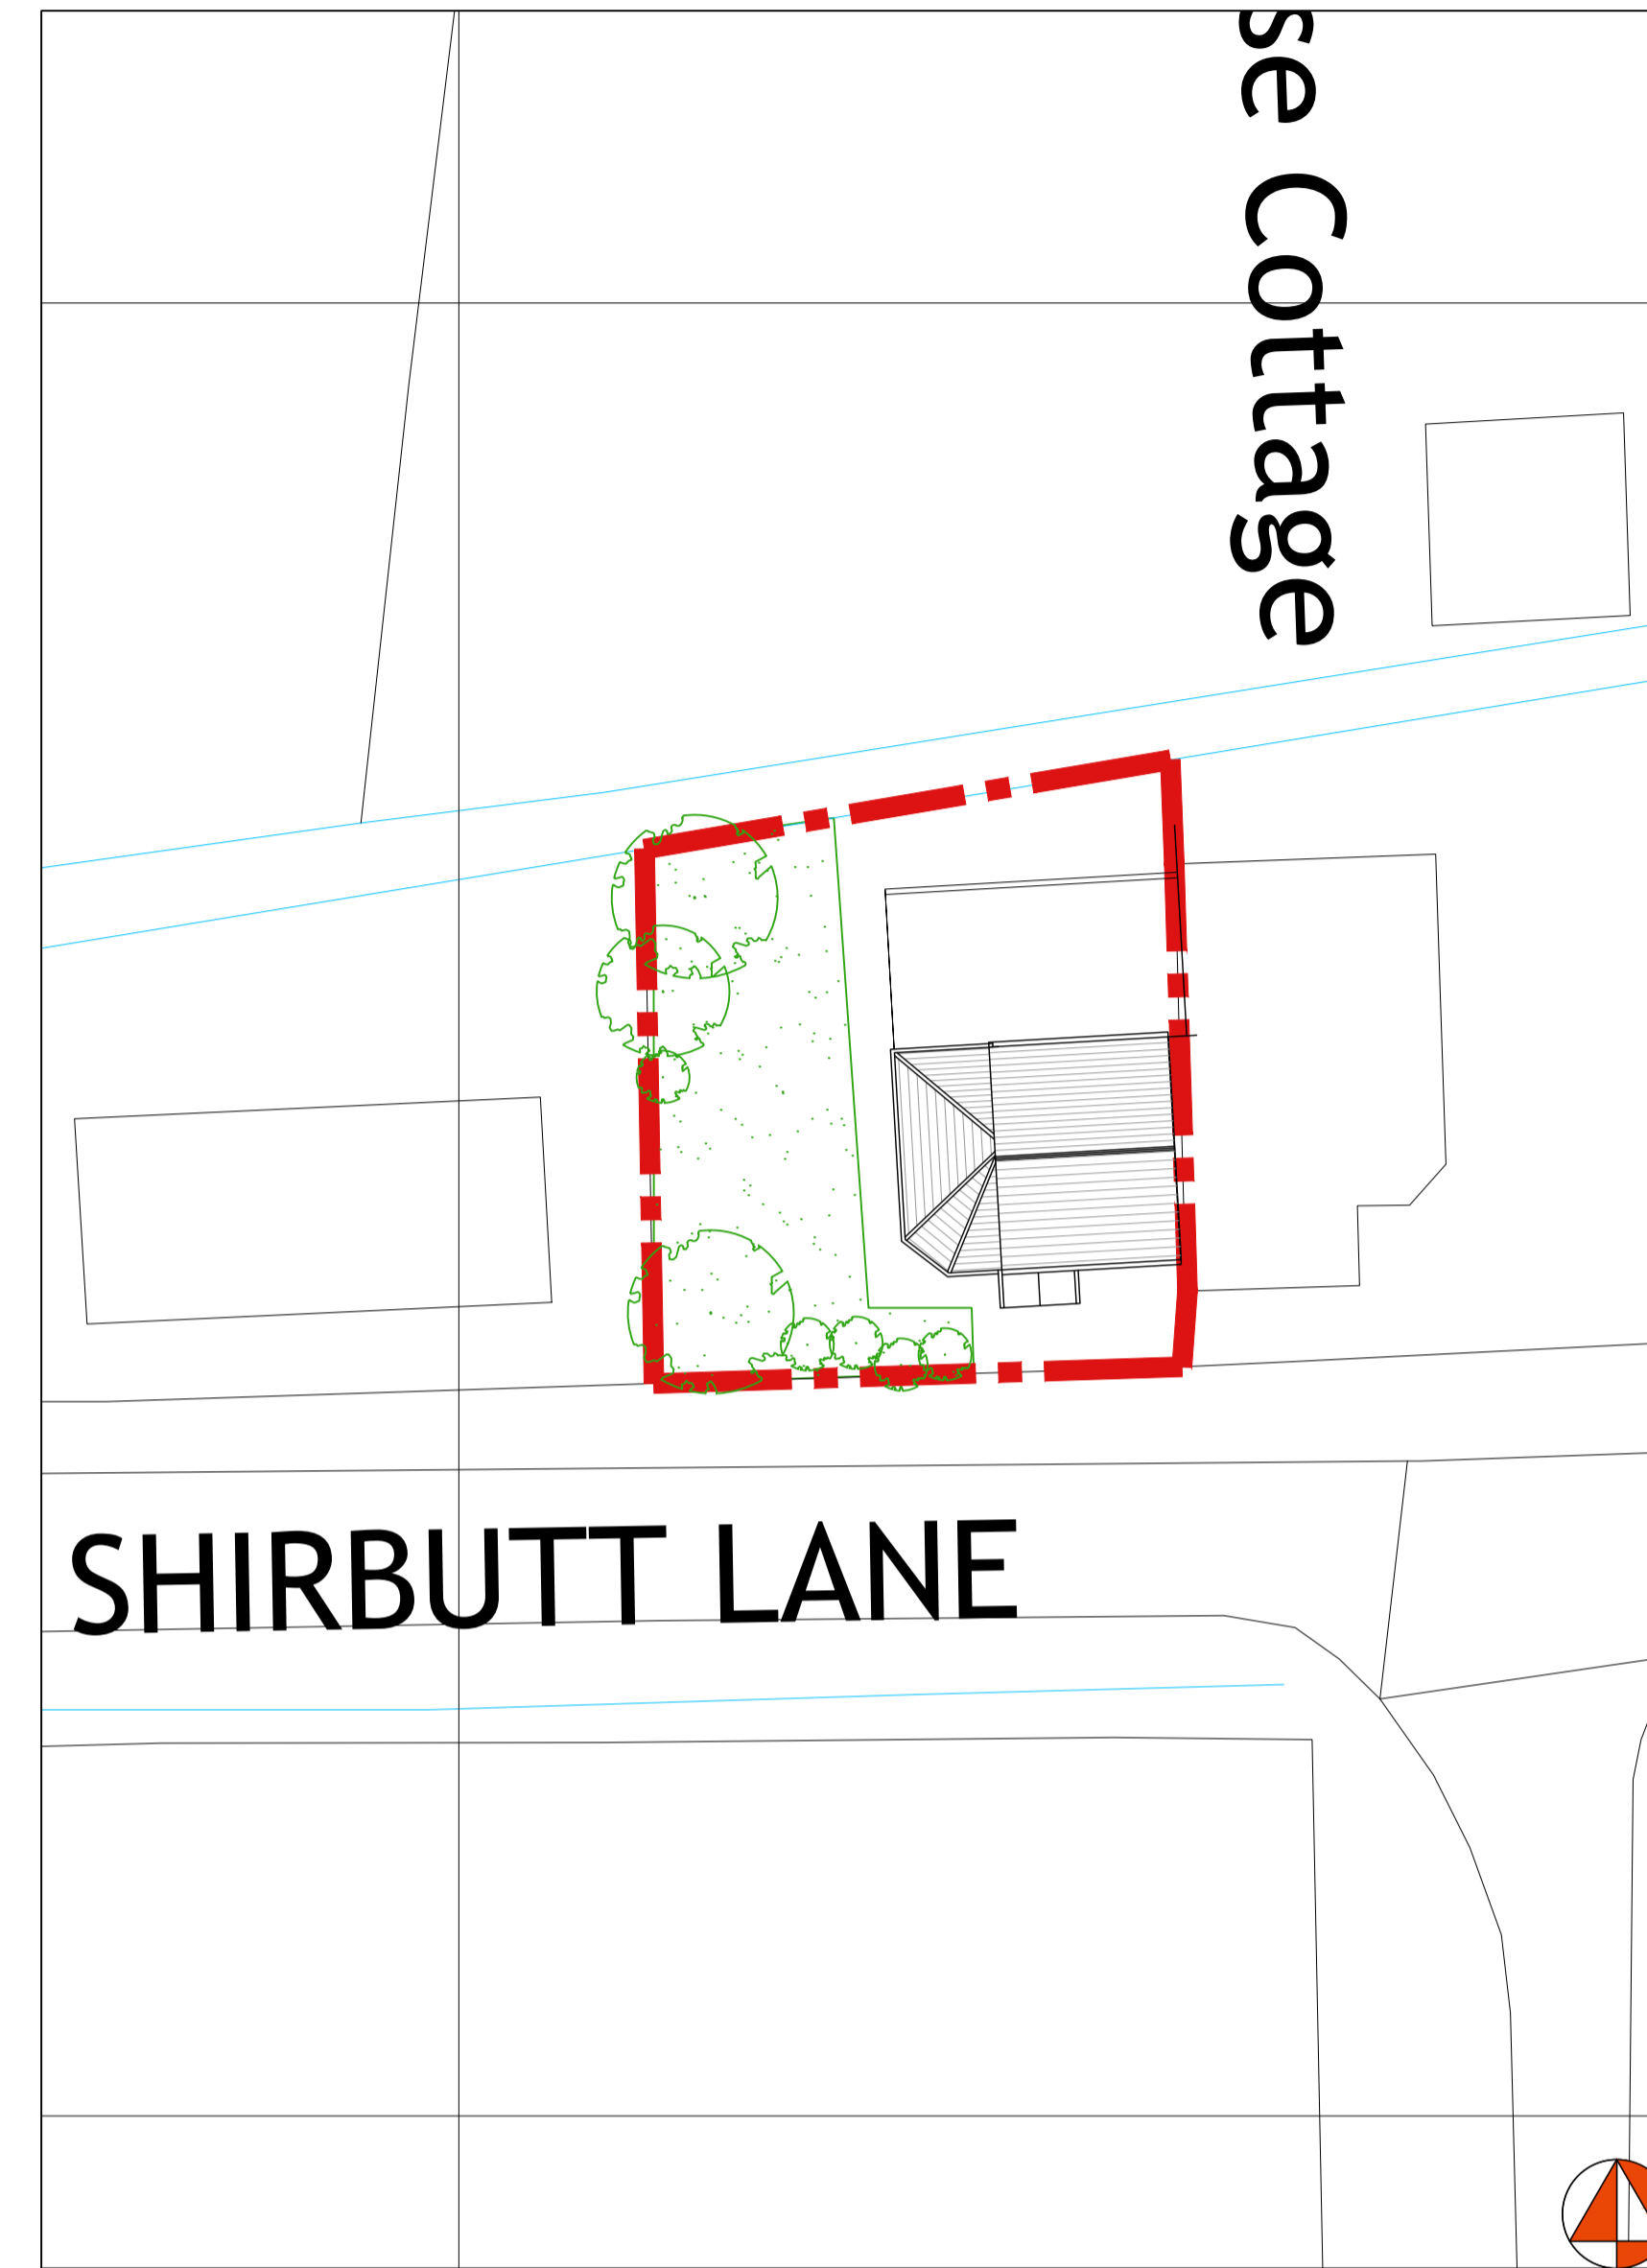

SITE LOCATION PLAN (1:200)

0 2 4 6 8 10m  
Scale 1:200

0 1 2 3 4 5m  
Scale 1:100

0 0.5 1 1.5 2 2.5m  
Scale 1:50

NOTE:  
Adjacent properties based upon photographic information only.



SOUTH ELEVATION (1:100)



WEST ELEVATION (1:100)



NORTH ELEVATION (1:100)



SECTION A (1:100)

Rev	Description	Date	By
Status: Planning			
Client:			
Project: Ivy Cottage Hessay			
Title: As existing drawings			
Project No.:	Drawing No.:	Rev.:	
329	3-01		
Scale: 1:50/100/200@A1		Date: 23-04-2022	
Drawn: DM		Check: DM	



York  
01904 393355  
14 Clifford Street, York, YO1 9RD  
york@carvearchitecture.co.uk  
www.carvearchitecture.co.uk