



GROUND FLOOR PLAN (1:50)

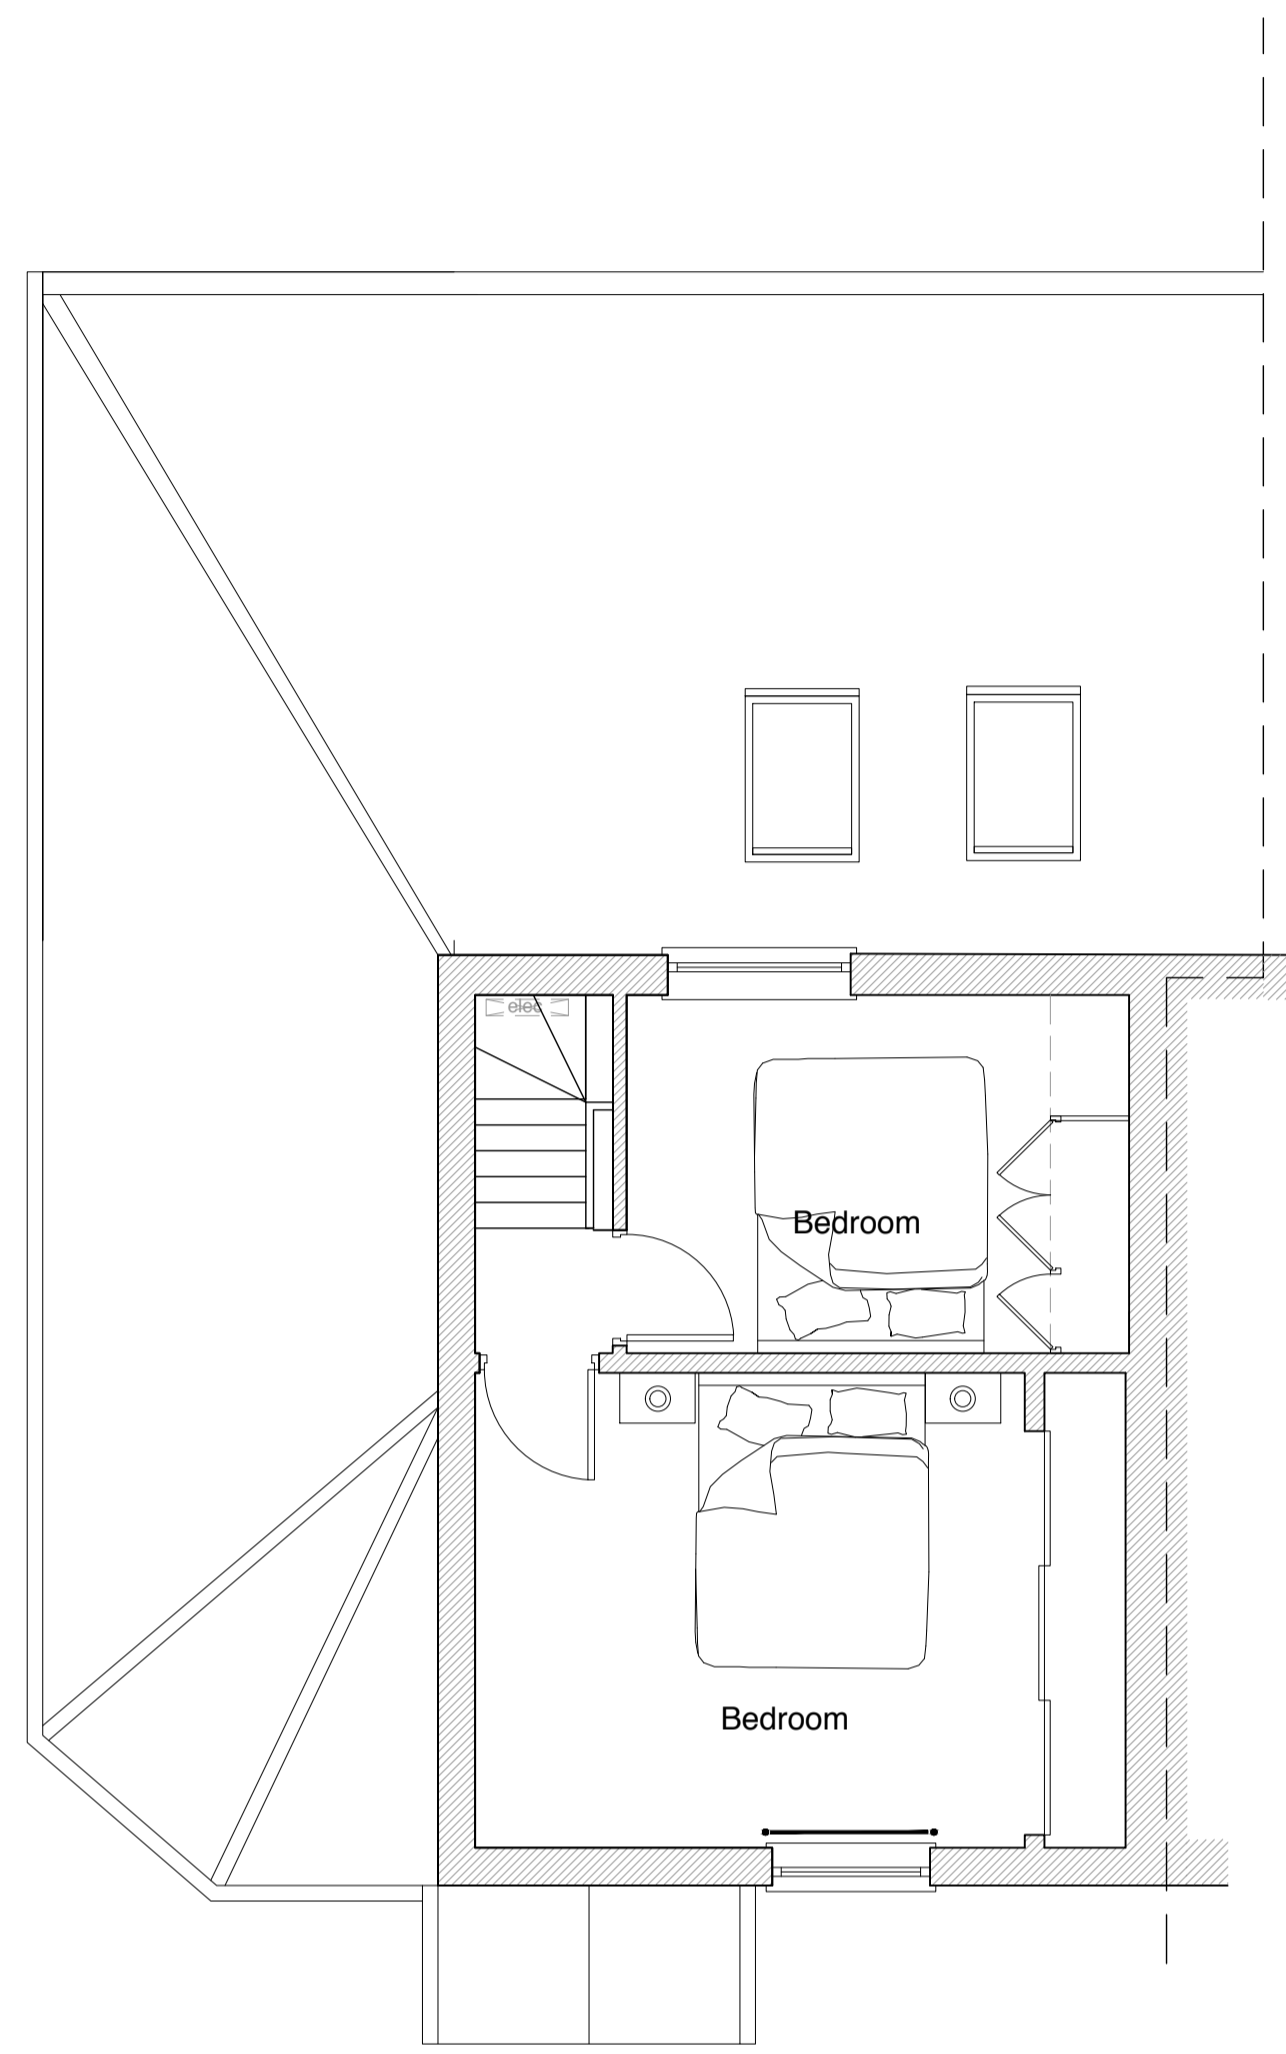

FIRST FLOOR PLAN (1:50)

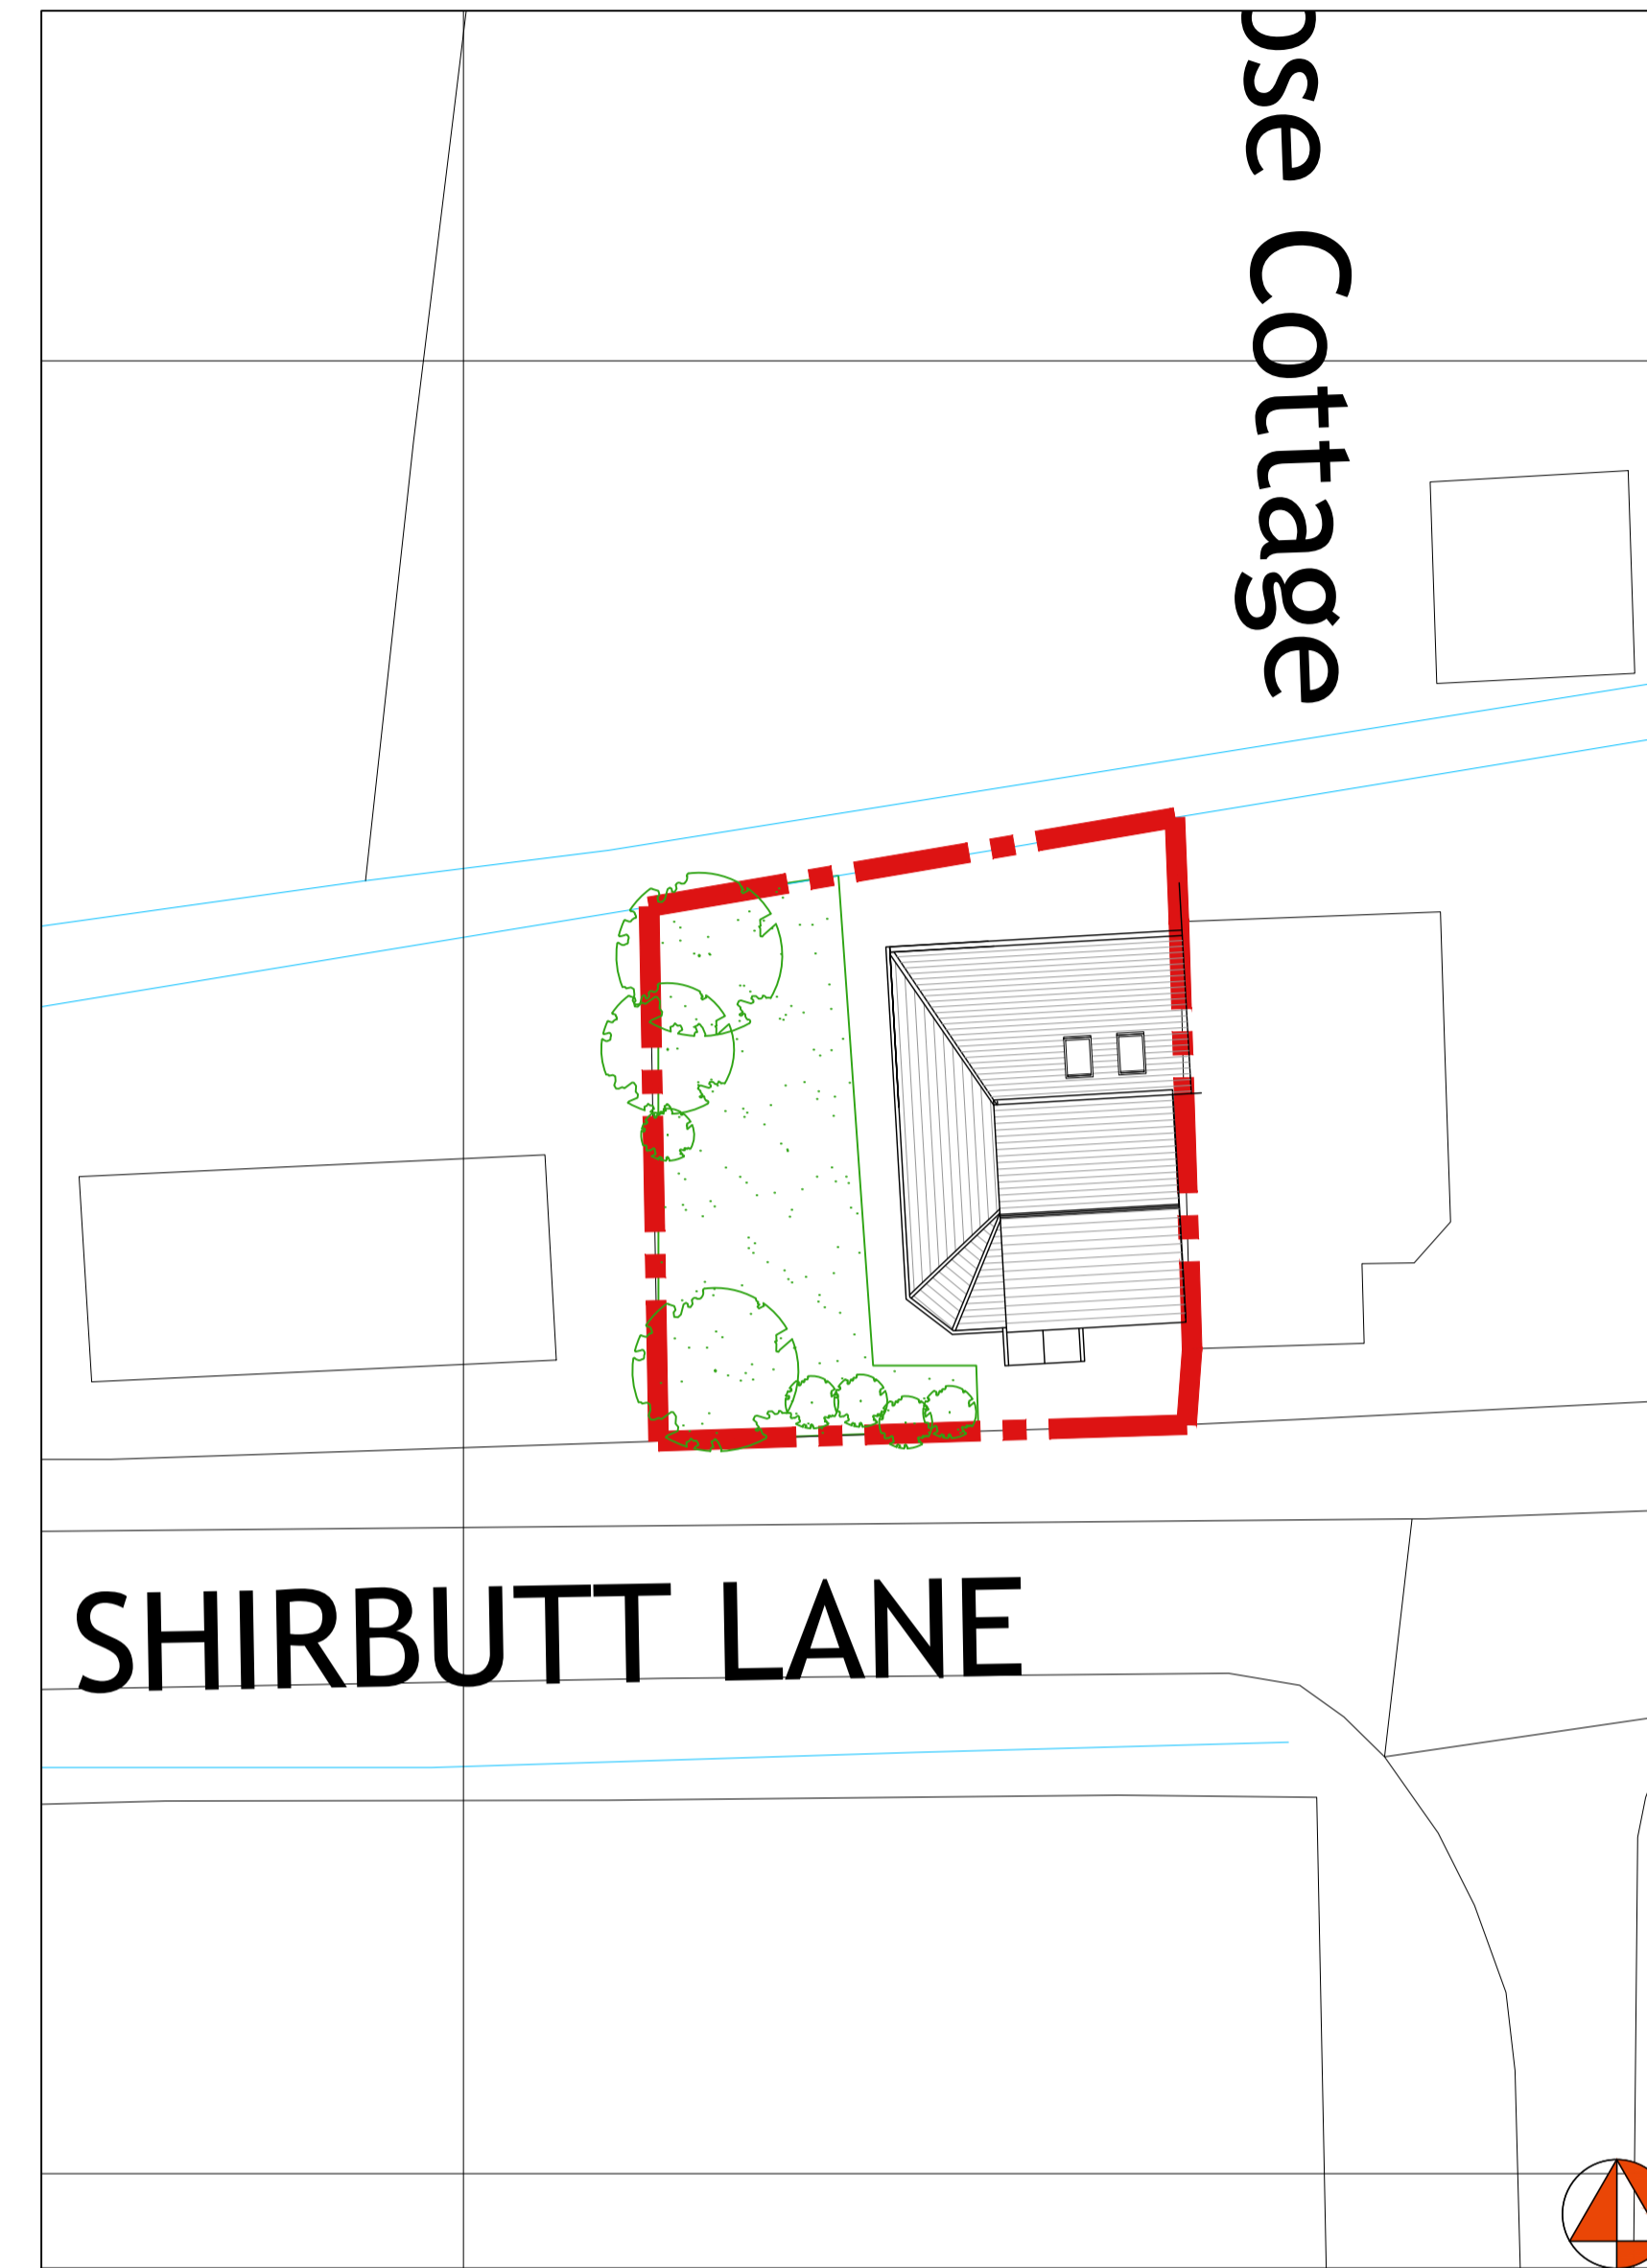

SITE LOCATION PLAN (1:200)

0 2 4 6 8 10m

Scale 1:200

0 1 2 3 4 5m

Scale 1:100

0 0.5 1 1.5 2 2.5m

Scale 1:50

NOTE:
Adjacent properties based upon photographic information only.

KEY:

- ① New interlocking low pitch tiles to match existing
- ② New brick to match existing
- ③ New windows and doors to match existing
- ④ New Velux style roof windows

Rev	Description	Date	By
A	Roof lights added	27-04-22	DM

Status: Planning

Client:


Project: Ivy Cottage
Hessay

Title: As proposed drawings

Project No.:	Drawing No.:	Rev.:
329	3-05	A

Scale:	Date:
1:50/100/200@A1	27-04-2022


Drawn: DM Check: DM

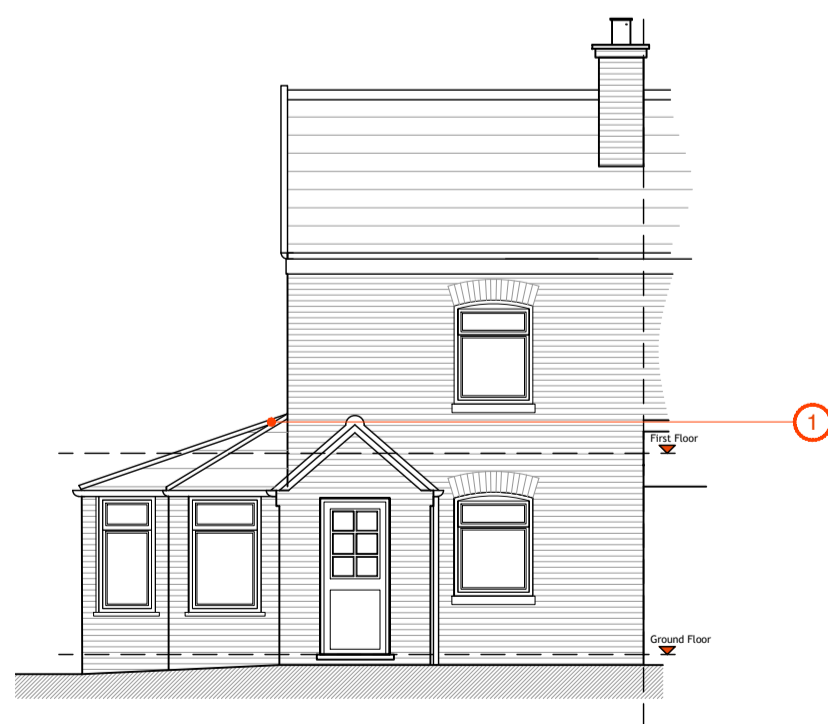


SOUTH ELEVATION (1:100)



WEST ELEVATION (1:100)

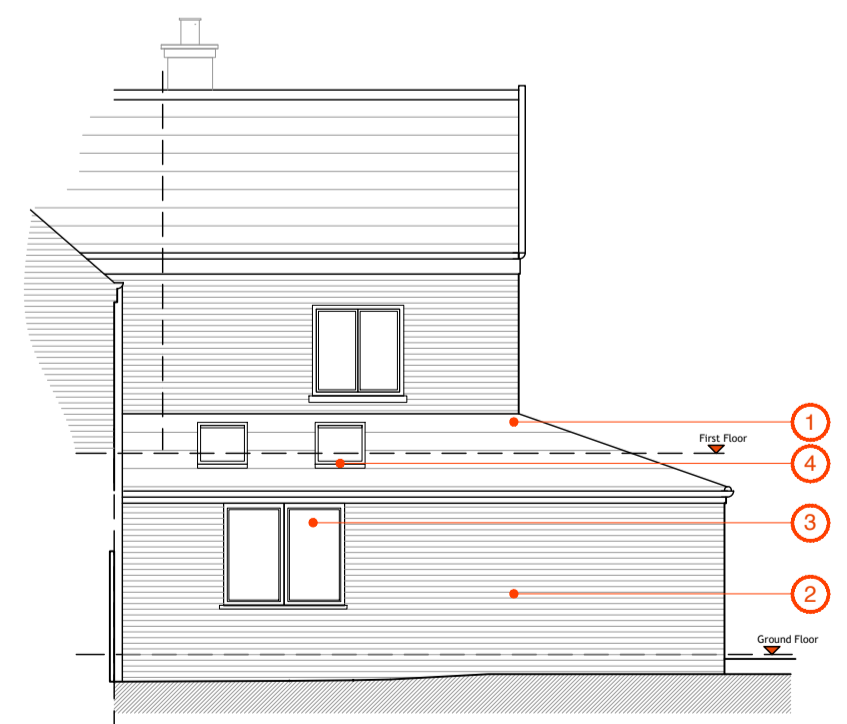

NORTH ELEVATION (1:100)

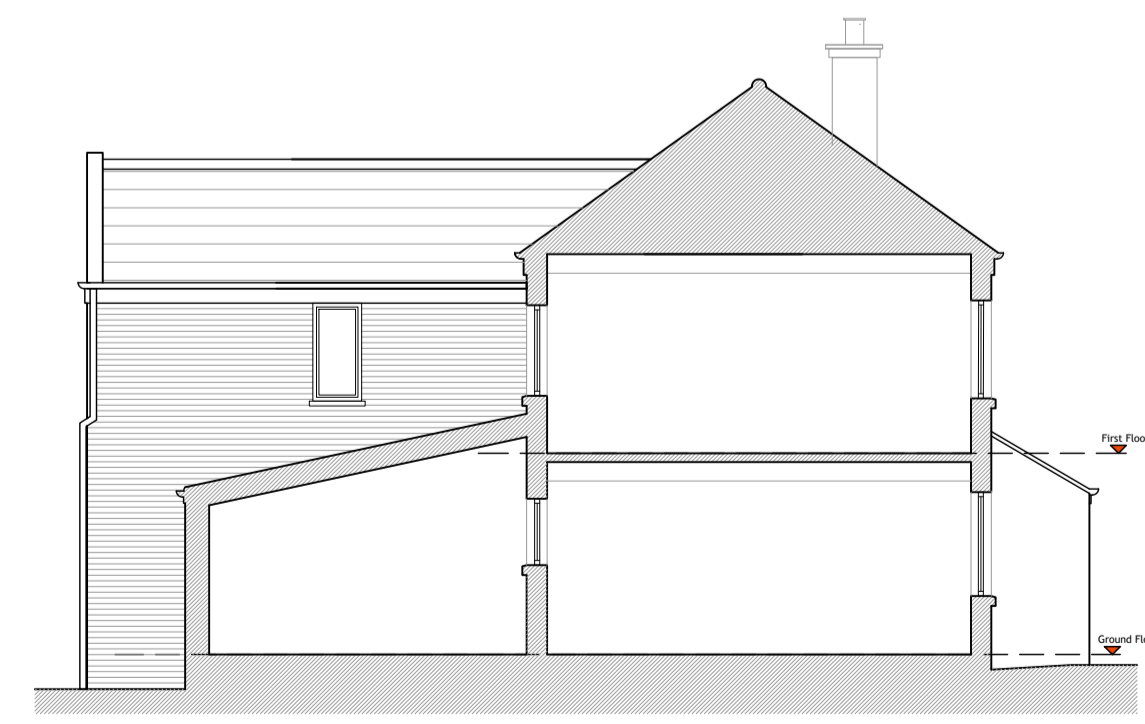

SECTION A (1:100)

