



Proposed Plans and Elevations

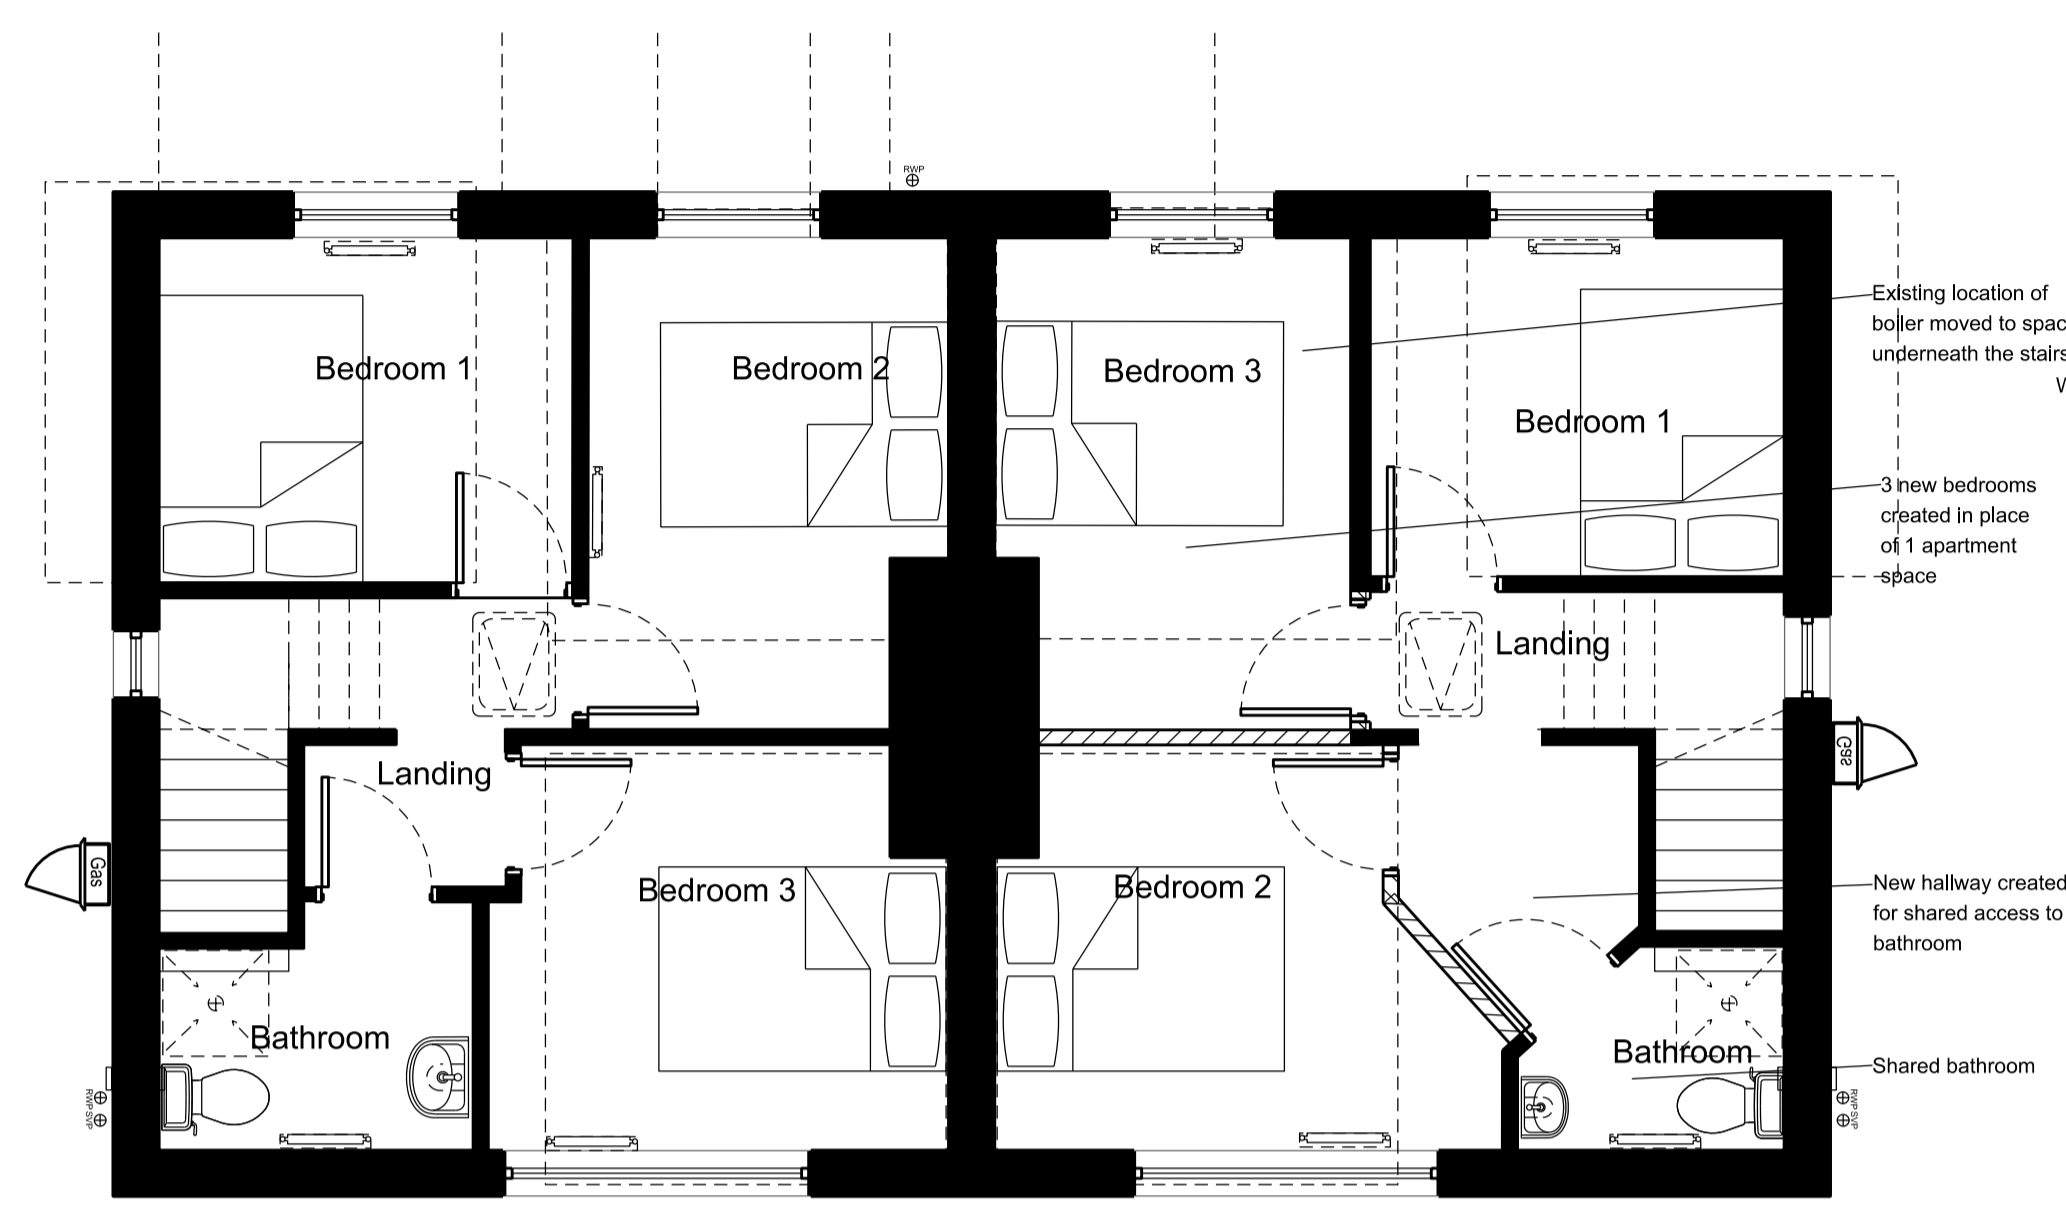


First Floor



Front Elevation

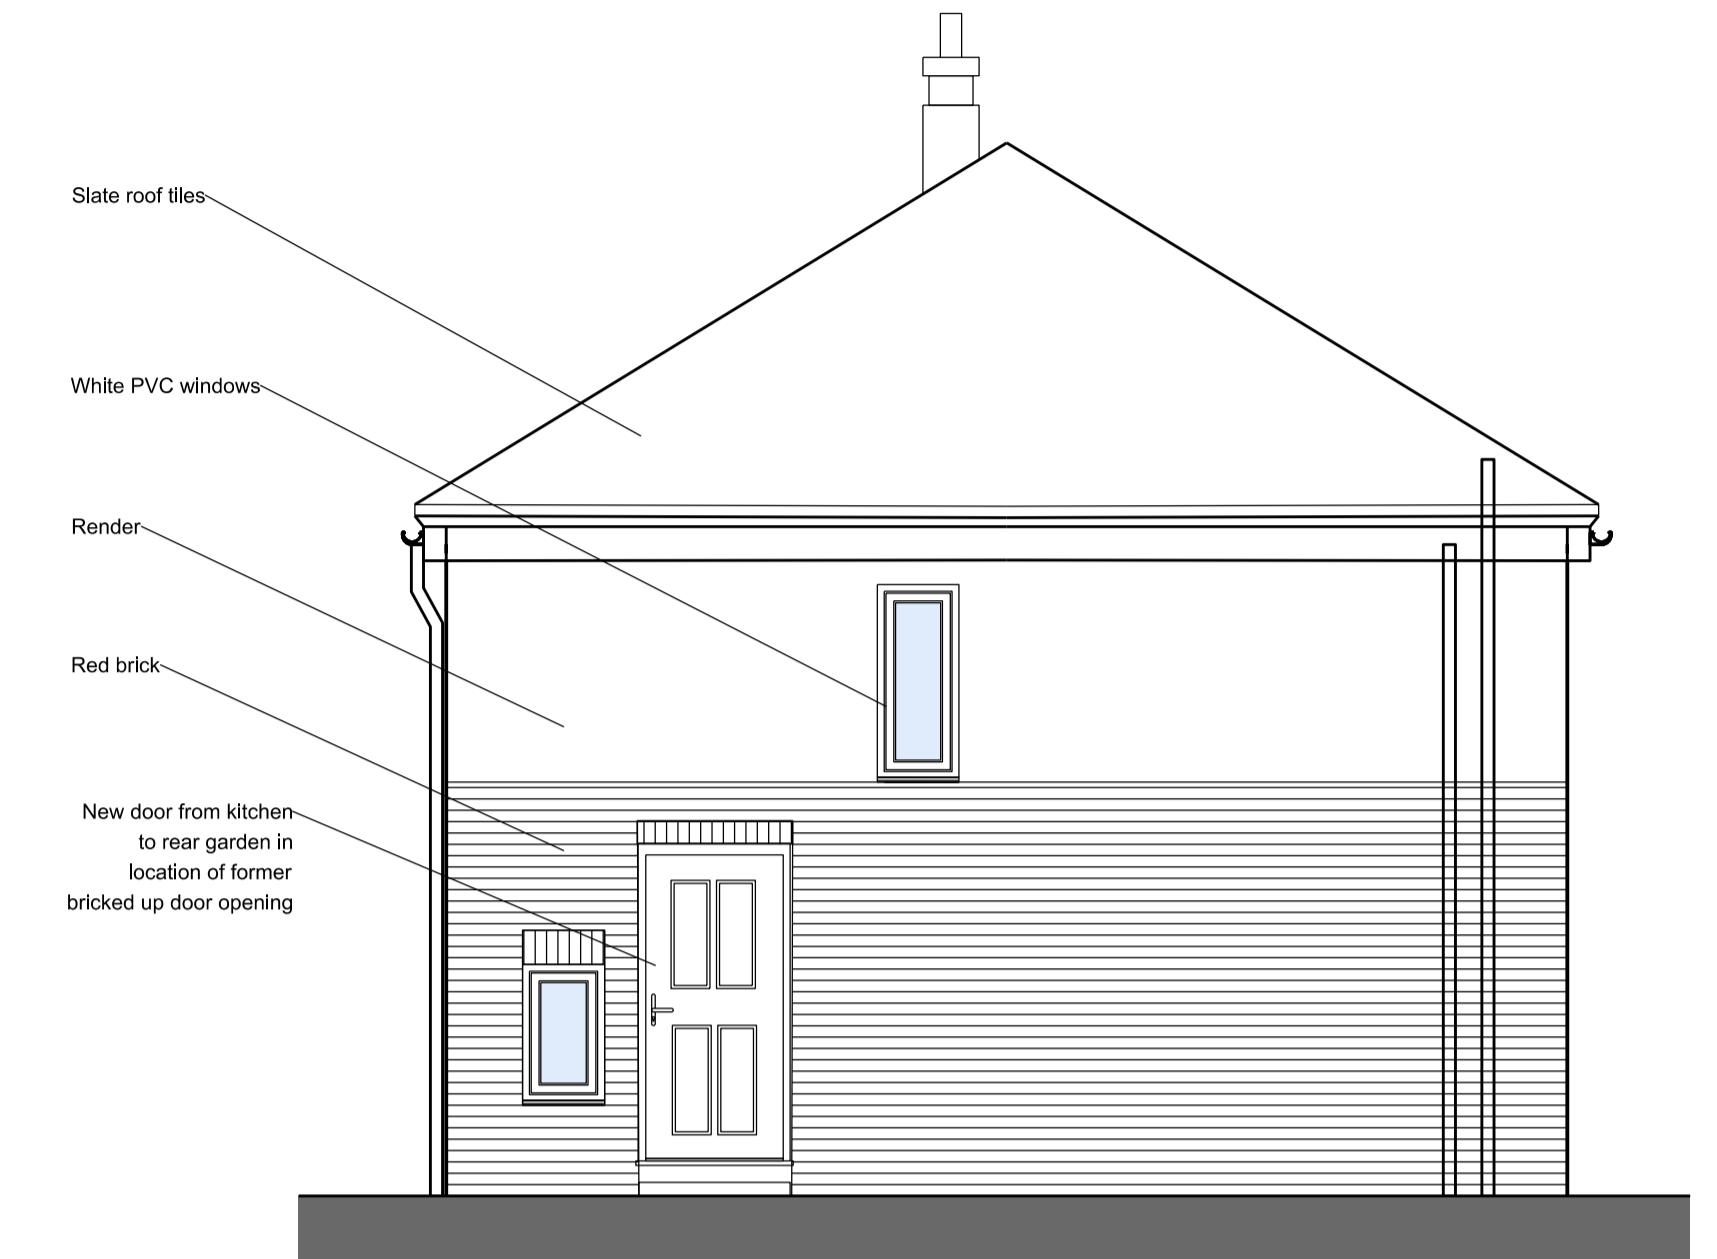


Side Elevation A

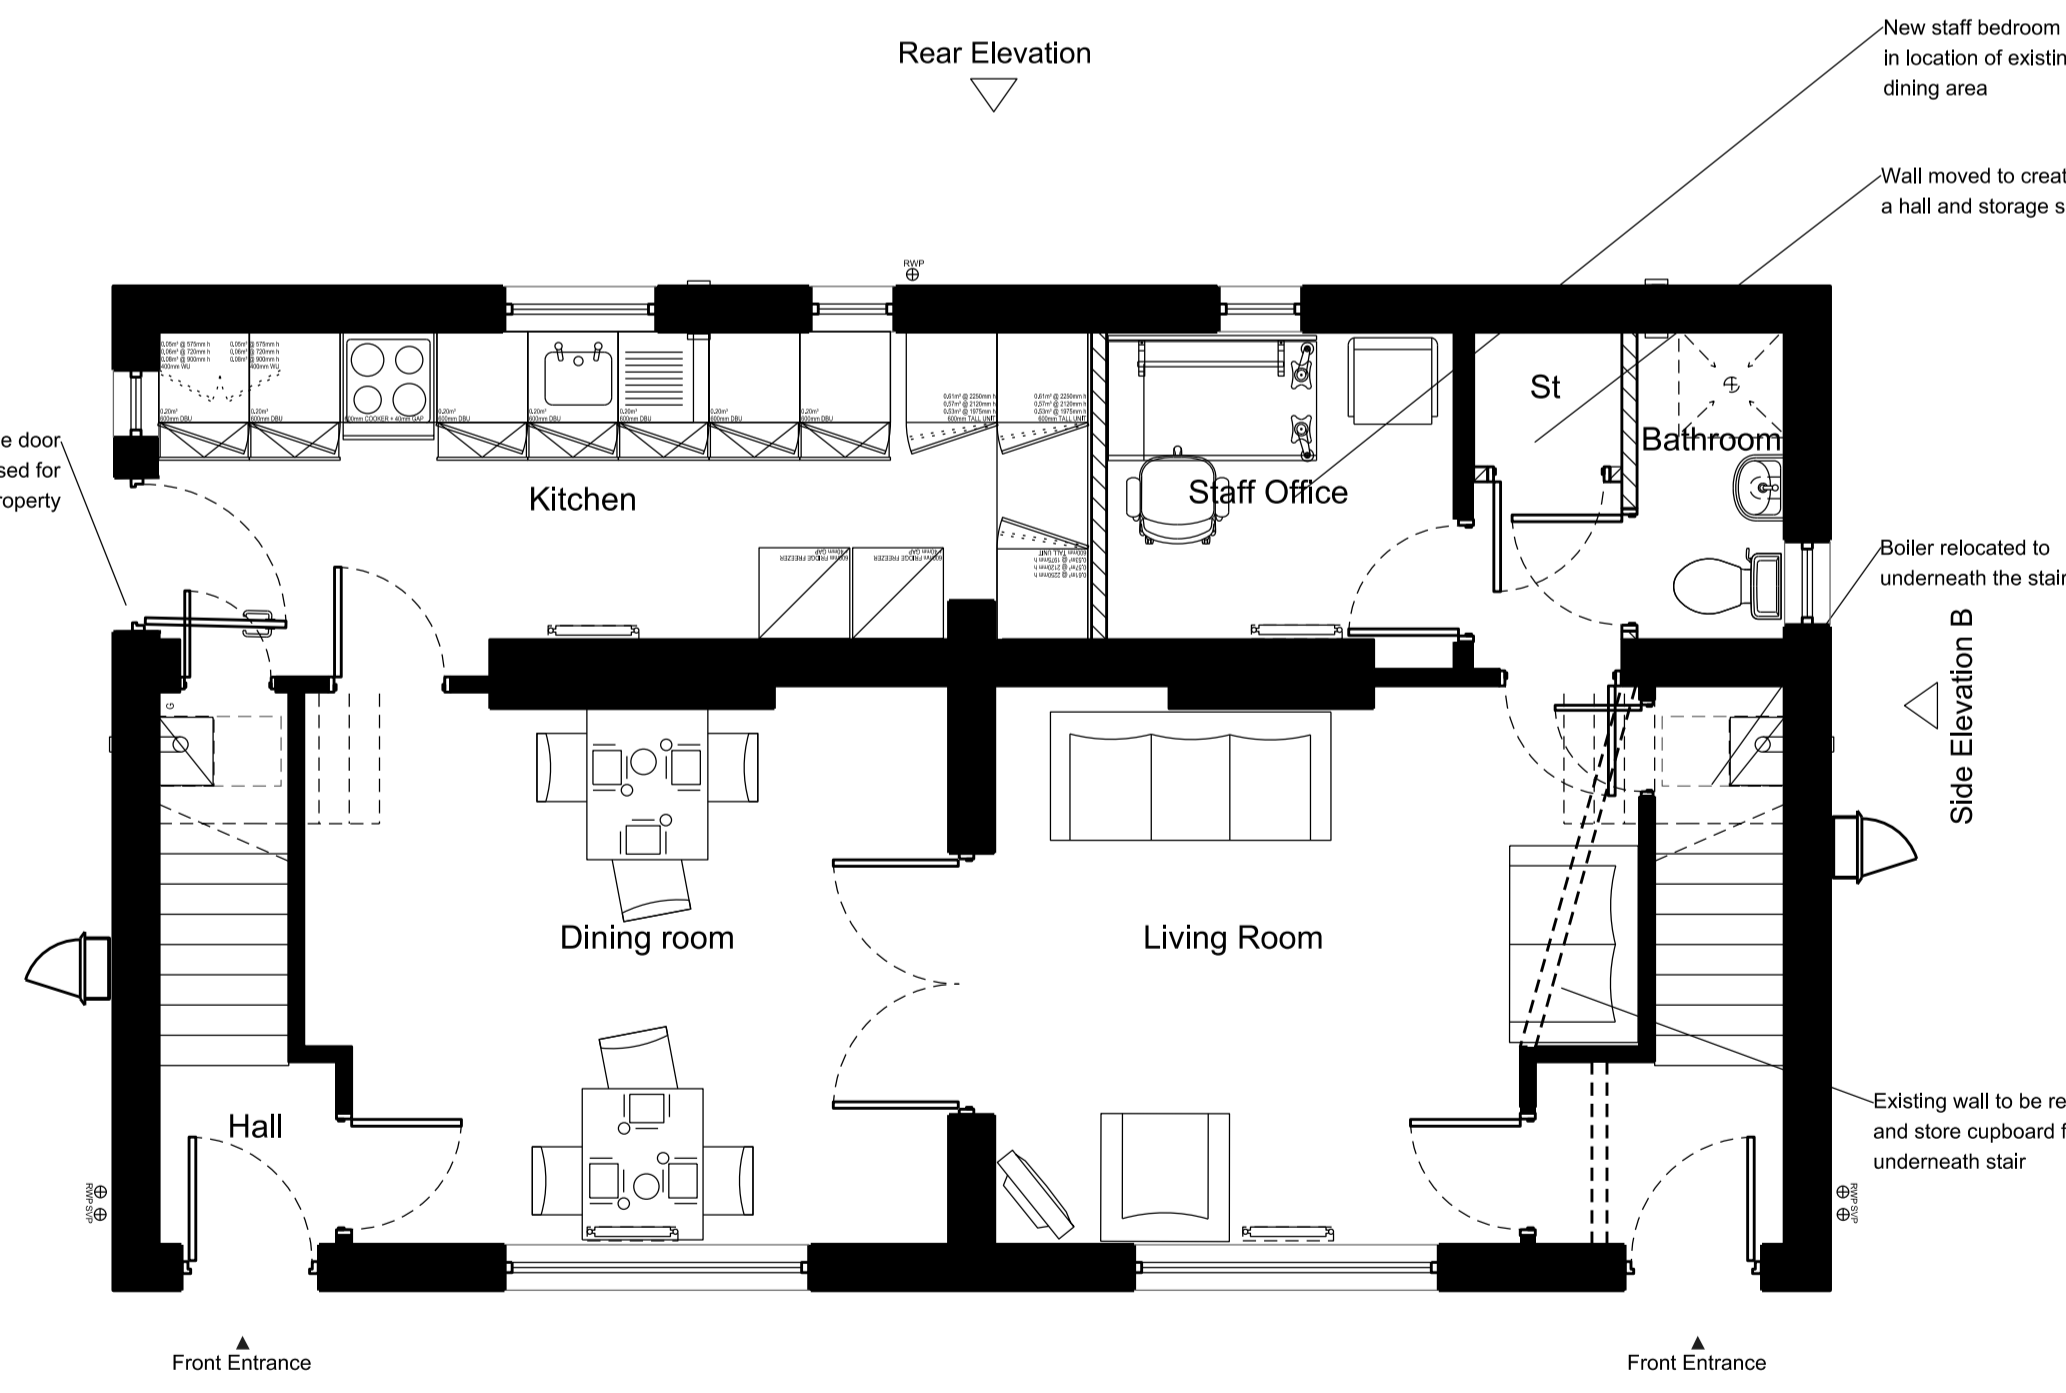

Ground Floor



Rear Elevation

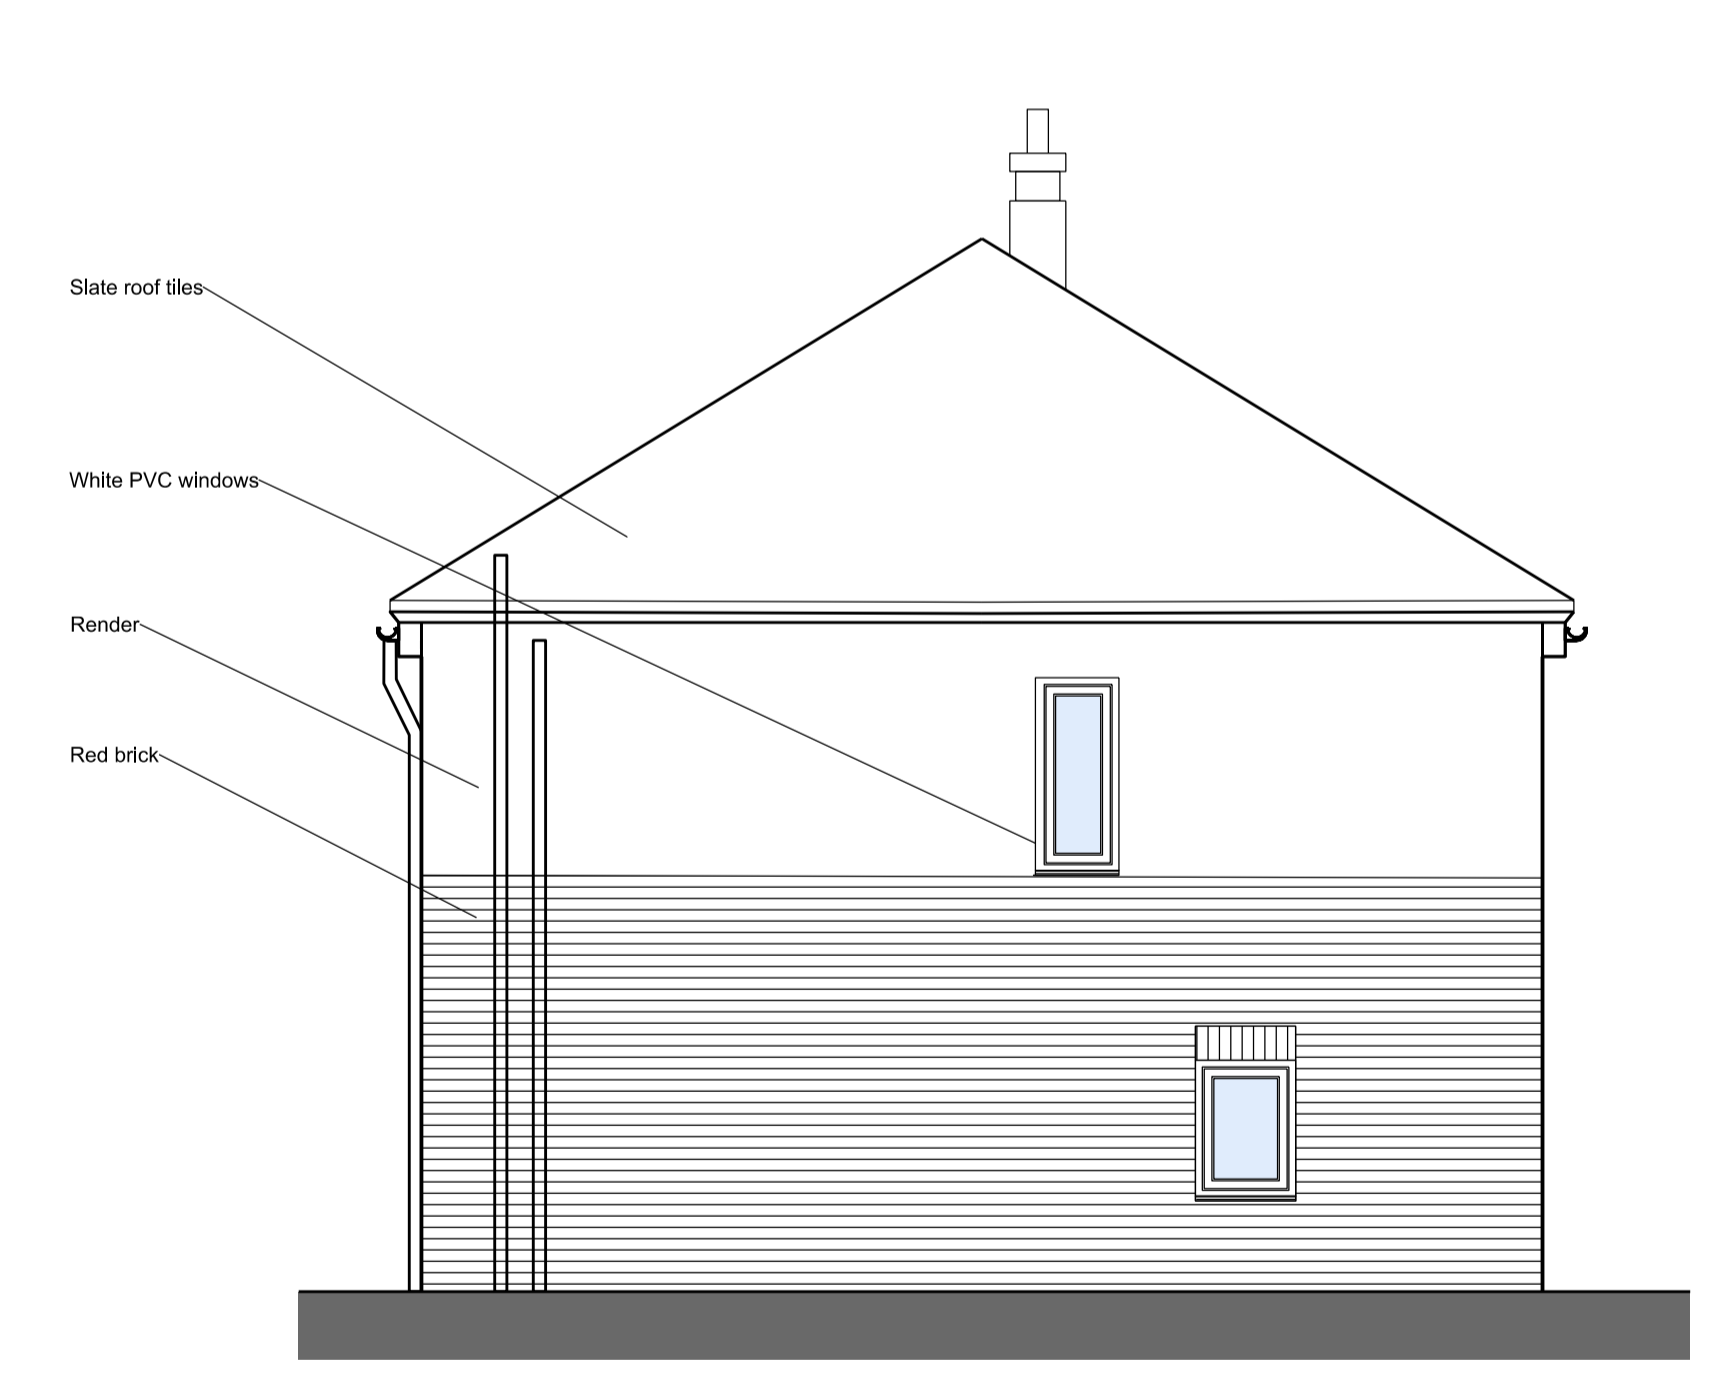

Side Elevation B

PROJECT	5-7 Marsden Avenue St Helens	TITLE	Proposed Plans and Elevations	SIZE	A1	STATUS	PLANNING
PROJECT No.	1827	DRAWING No.	L03A	DATE	09.02.22	DRAWN BY	JJT
		CHECKED	CG	SCALE (A1/A2)	1.50		
JOHN McCALL ARCHITECTS LTD No.1 Arts Village, Henry Street, Liverpool L1 5BS Tel: 0151 707 1818 Fax: 707 1819 Old Coop Building, Church Street, Hayfield, SK22 2JE e-mail: admin@johnmccall.co.uk							